

0599601-EA-12


L.P. ROOF
EL. 190'-0" (±)

L.P. ROOF
EL. 130'-0"

T.O.C.
EL. 100'-0"

L.P. ROOF
EL. 130'-0"

WEST ELEVATION

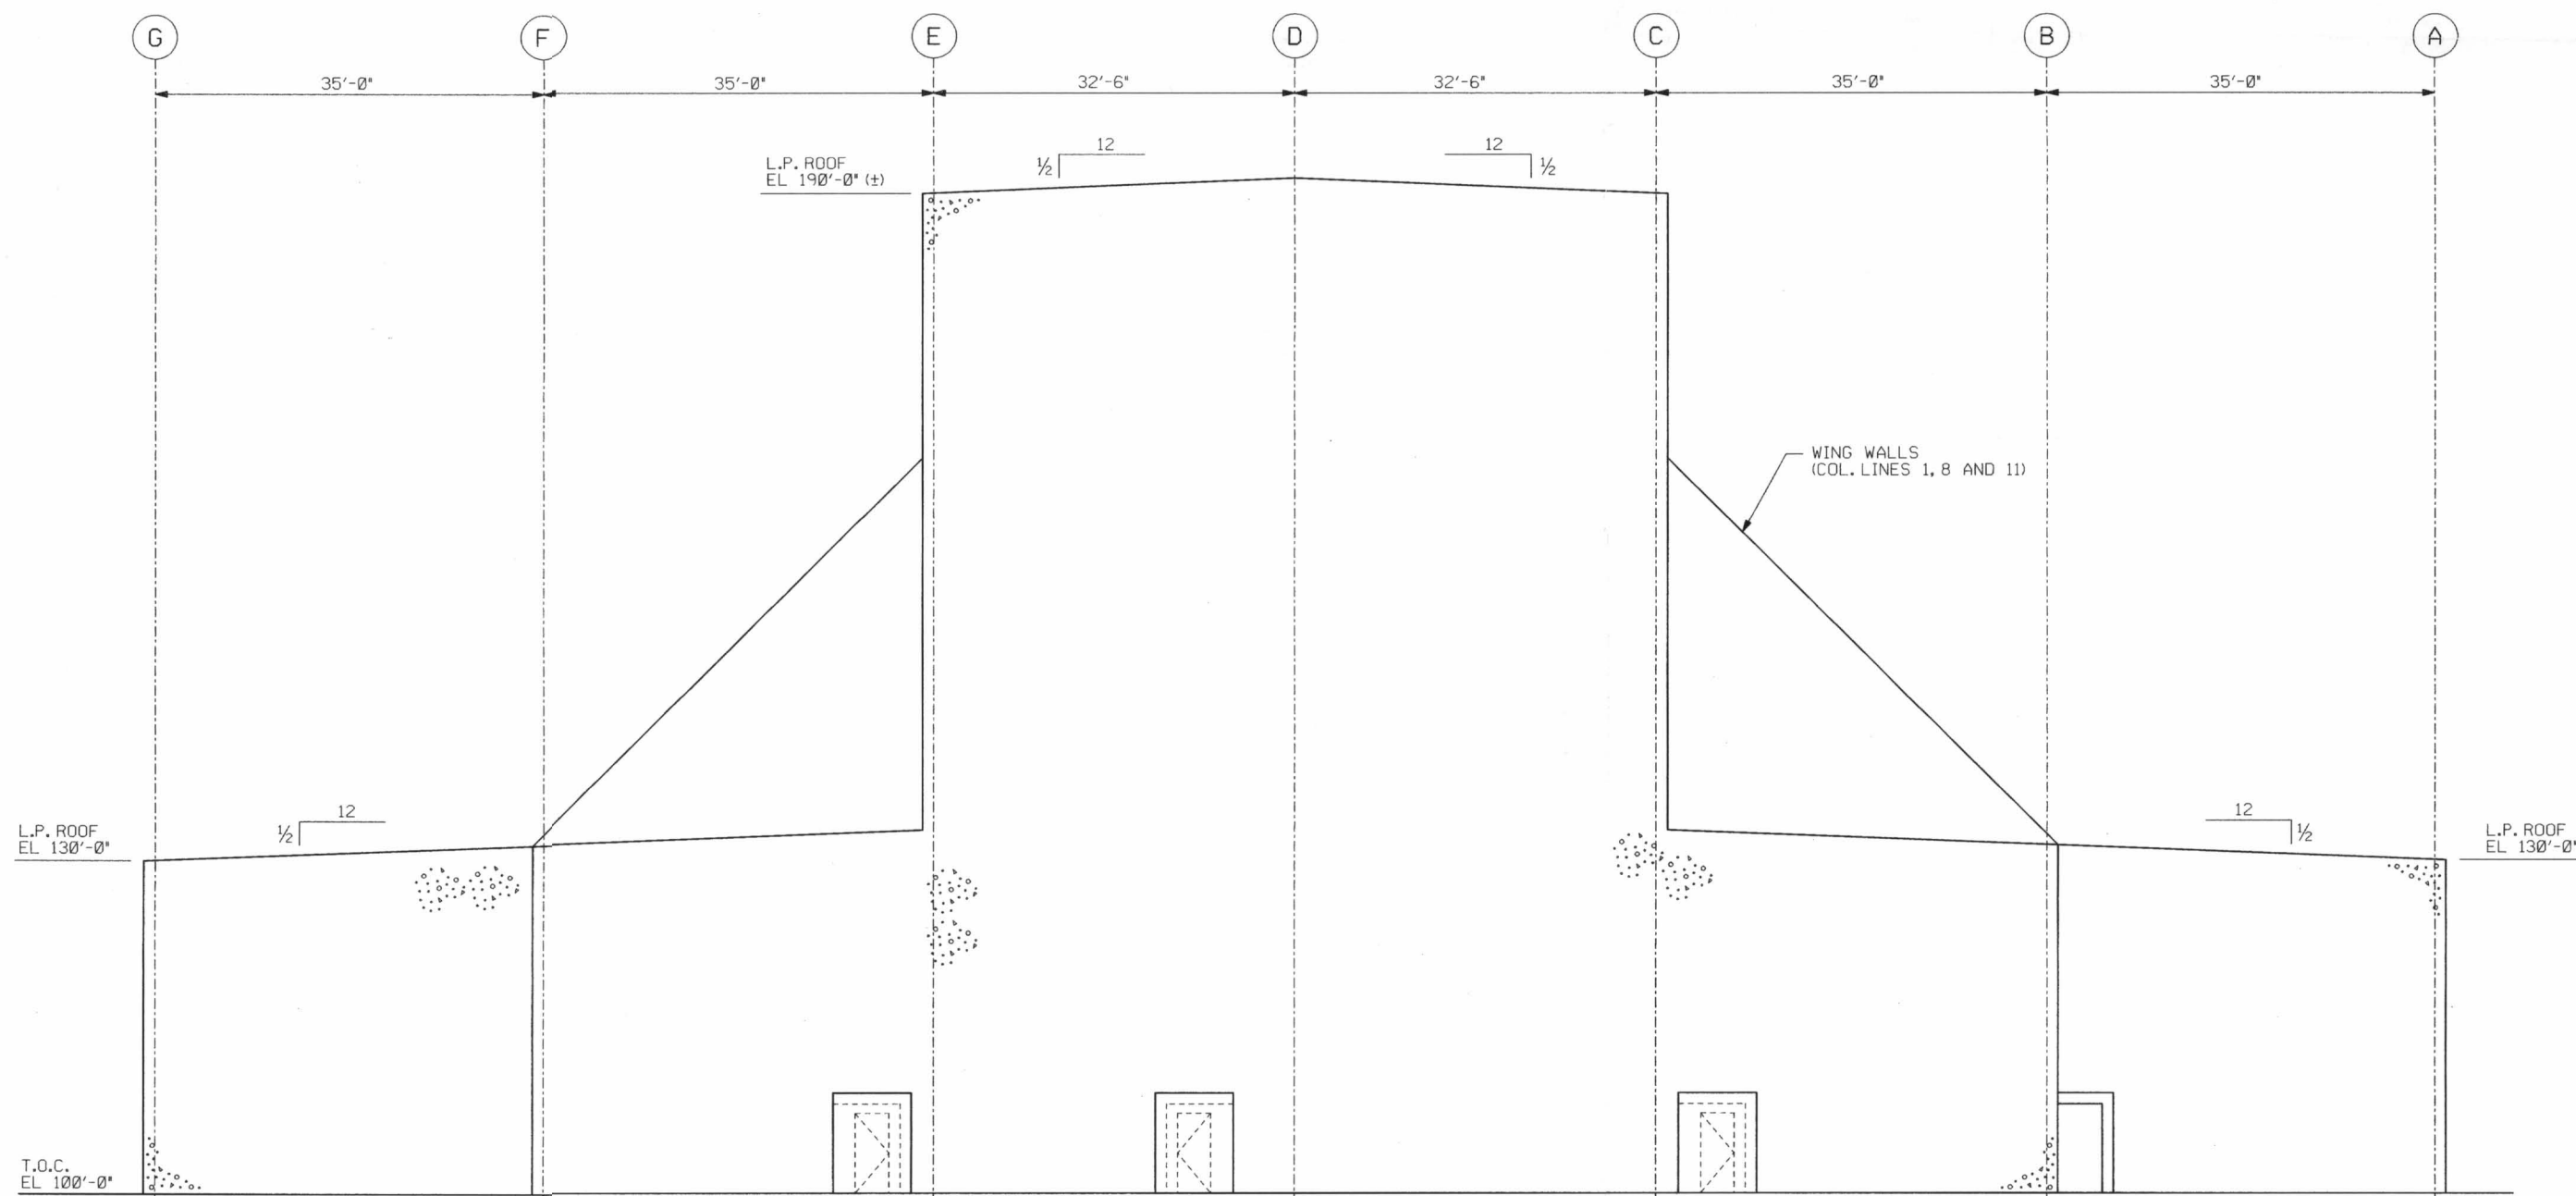

NORTH ELEVATION

NOTES:
1. FOR NOTES AND REFERENCE DRAWINGS, SEE
DRAWING 0599601-EA-8.

0 2 5 10 20
SCALE: 1/8" = 1'-0"

QA CATEGORY III

CANISTER TRANSFER BUILDING
ELEVATIONS - SH 2

PRIVATE FUEL STORAGE FACILITY
PRIVATE FUEL STORAGE, LLC

STONE & WEBSTER ENGINEERING CORPORATION
DENVER, COLORADO

DRAWING NUMBER 0599601-EA-12-C

DESIGN BY: G. PEASE
DESIGN CHECKED BY: S. SMITH
DRAWN BY: S. FARLEY
CHECKED BY: S. SMITH
DATE: 4/25/97
FILE NO.: PFSA010.DGN
PCT:

D-3