


FOURTH FLOOR PLAN

SCALE: 1/8" = 1'-0"

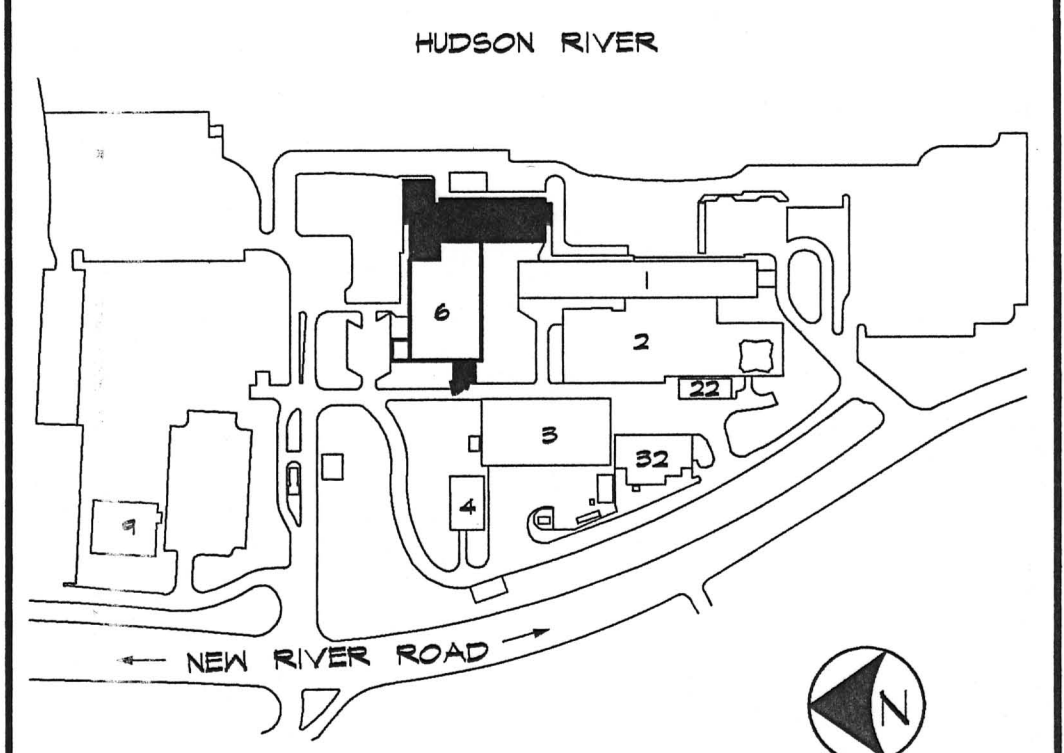

KEY PLAN
SCALE: N.T.S.

D-02

NO.	DATE	REVISION	BY	APP.
3	2-13-2001	BLDG. UPDATE		B.R.-M
2	2-14-2000	SPACE ALLOCATION		B.R.-M
1	8-11-1999	SPACE ALLOCATION		B.R.-M

UNILEVER RESEARCH U.S.
45 River Road
Edgewater, New Jersey, 07020-1075

BUILDING #5

DRAWN	APP'D	DATE	SCALE	JOB NO.	CAD NO.	DRAWING NO.
MA3		4-30-02	AS NOTED	UNI-01-FM	Bldg5-4.dwg	FP-4