


OF OF BLDG. #6

THIRD FLOOR PLAN

SCALE: 1/8" = 1'-0"

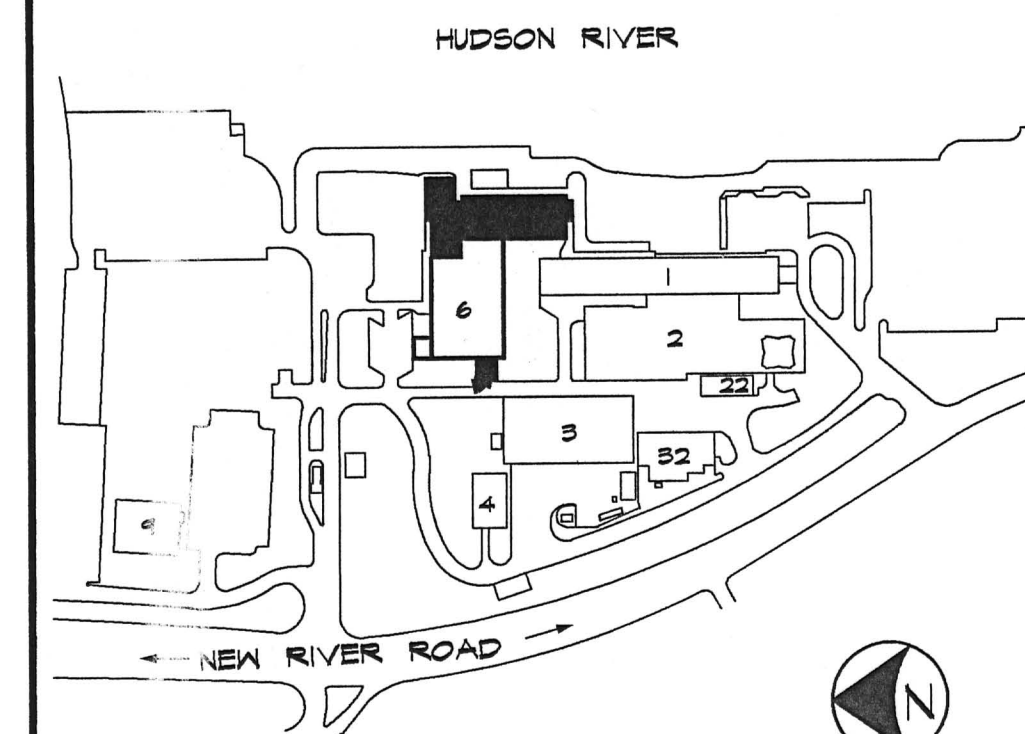

KEY PLAN

SCALE: N.T.S.

D-03

NO.	DATE	REVISION	BY	APP.
2				
1				

UNILEVER RESEARCH U.S.
45 River Road
Edgewater, New Jersey, 07020-1075

BUILDING #5

DRAWN/APP'D	DATE	SCALE	JOB No.	CAD No.	DRAWING No.
MAB	4-24-02	AS NOTED	UNI-01-FM	Bldg5-3.dwg	FP-3

CONOPCO, INCORPORATED
LICENSE NO. 29-00304-02
DOCKET NO. 03005233
MAIL CONTROL NO. 137195
Building 5, Floor 3