



LEGEND:



- ABOVE GROUND STORAGE TANKS
- STORAGE TANKS/PROCESS TANKS IN PROCESS BUILDINGS OR PROCESS AREAS
- TRANSFER AREAS
- PROCESS TANKS
- SUBSTATIONS/TRANSFORMERS/CIRCUIT BREAKERS
- CONTAINERS/DRUMS STORAGE AREAS
- UNDERGROUND STORAGE TANKS/TRANSFER AREA

NOTES:

- WORK THIS DRAWING WITH SITE PLAN, SALEM AND HOPE CREEK GENERATING STATION, SHEETS 1, 2 & 3.
- WORK THIS DRAWING WITH DPRP DRAINAGE AND LAND USE MAP, SHEETS 1 & 2.

REFERENCES:

- SEE DPRP PLAN PART II, TABLES II-1A, II-1B & II-1C FOR A LIST OF STATION FACILITIES, TABLE II-1D FOR SMALL QUANTITY CHEMICAL STORAGE AREAS (COMMUNITY-RIGHT-TO-KNOW) AND TABLES II-2A & II-2B FOR TANK TRUCK UNLOADING AREAS NOTED ON THIS PLAN.
- EQUIPMENT INVENTORY NUMBERS ARE PREFIXED WITH 'S' FOR SALEM STATION, 'H' FOR HOPE CREEK STATION AND 'SH' FOR COMMON ITEMS.
- REFERENCE DRAWINGS:
  - a) SITE PLAN, SALEM & HOPE CREEK GENERATING STATION (3 SHEETS).
  - b) DPRP DRAINAGE AND LAND USE MAP, SALEM & HOPE CREEK GENERATING STATION (2 SHEETS).

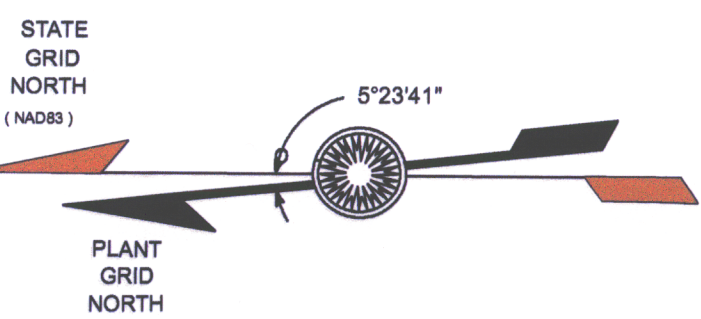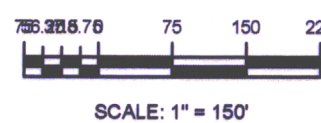

REVISION		TPW	END	APD	DATE
5	Revised version				2/9/05
4	Revised version 1/8/05 (Revised version 1/8/05)				1/8/05
3	Revised version 1/8/05 (Revised version 1/8/05)				1/8/05
2	Revised version 1/8/05 (Revised version 1/8/05)				1/8/05
1	Revised version 1/8/05 (Revised version 1/8/05)				1/8/05
0	Original version				1/8/05
DRAWN: TPW, PEER REVIEW: RSD, EXAMINED: DCC, APPROVED: DATE: JAN 25, 1995, SCALE: 1"=150'					

<b>OPSEG</b> Services Corporation SURVEYS & MAPPING GEOGRAPHIC INFORMATION SYSTEMS	<b>CORPORATE HEADQUARTERS</b> 80 Park Plaza Newark, N.J. 07102-4184 Phone : (973) 430-7000 Fax : (973) 843-7350
<b>DPRP EQUIPMENT INVENTORY</b> <b>SALEM &amp; HOPE CREEK GENERATING STATION</b> 88 OF FEB 9, 2005	
TOWNSHIP OF LOWER ALLOWAYS CREEK END OF ALLOWAYS CREEK NECK ROAD SALEM COUNTY, NEW JERSEY	
PSEG NUCLEAR LLC	
DRAWN: TPW, PEER REVIEW: RSD, EXAMINED: DCC, APPROVED: DATE: JAN 25, 1995, SCALE: 1"=150'	

D-03