


- ### NOTES
- FOR LARGE SCALE DWG. OF THIS FLOOR PLAN SEE DWG. C-49
 - FOR FIRE HOSE RACK CABINET DETAILS SEE DWG. C-49
 - AREAS COATED WITH SIKADUR 22 TO PROTECT FROM WATER INTRUSION PER E.A.R. 96-0334.

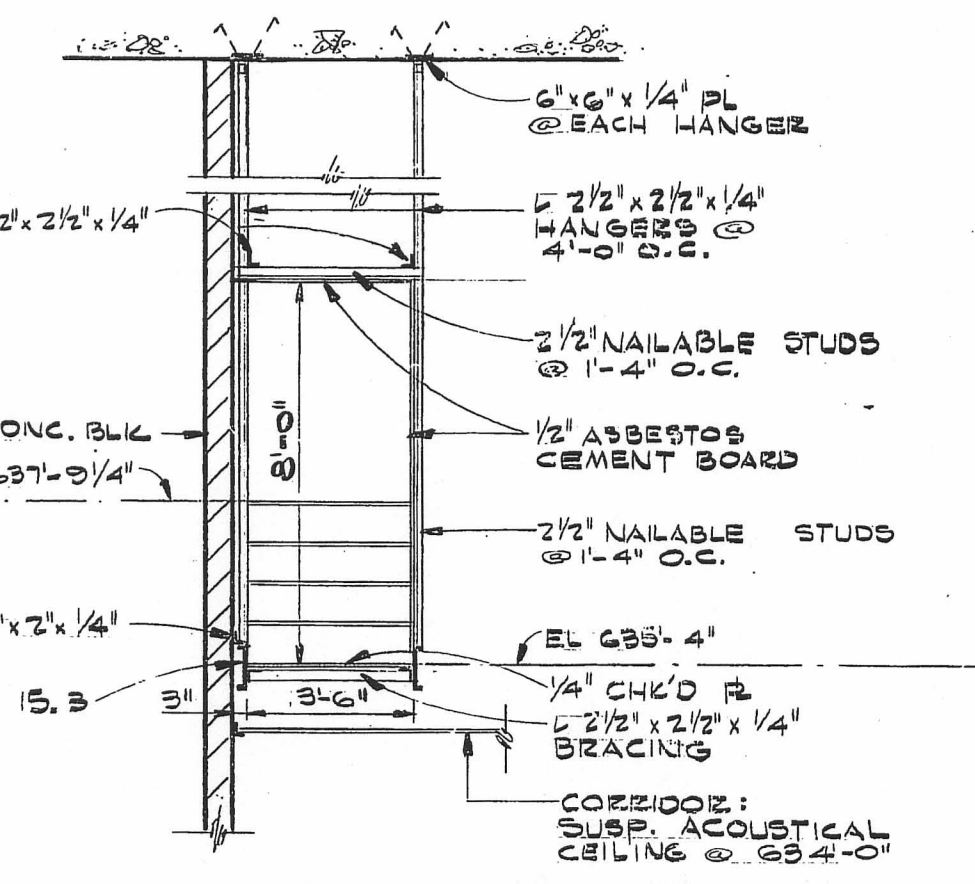

PLAN EL 635'-4"
SCALE: 1/8" = 1'-0"

20	6-11	REVISED CONTROL ROOM PER SC 96-026 AND DCR 91-420	BY	CHK	APP
19	6-11	REVISED REACTOR CAVITY PER SC 96-026 AND DCR 91-420	BY	CHK	APP
18	6-11	REVISED REACTOR CAVITY PER SC 96-026 AND DCR 91-420	BY	CHK	APP
BECHTEL COMPANY

PALISADES PLANT
CONSUMERS' POWER COMPANY

ARCHITECTURAL
AUXILIARY & REACTOR BUILDINGS
FLOOR PLAN - EL 625'-0"

JOB No.	DRAWING No.	REV.
5935	C-50	20