

13 FLOOR PLAN - PART A

1/8" = 1'-0"

1 SHEET NOTES

NO SCALE

DATE: 08/16/00
PROJECT NO: 20,002
DRAWN: PBT
CHECKED: NVE
ISSUED FOR: PD PHASE REVIEW
REVISIONS:

ACAD SCALE 1/1

OVERALL PLAN - PART A

A2.1

FLOOR PLAN


T:\FILES\20-002\DWG\

TTLB
ARCHITECTURE
2633 Southbrook Road, P.O. Box 830
Hingham, Connecticut 06441
660 345 4156 Fax 660 345 1348


EXPANSION TO
THE INSTITUTES FOR
PHARMACEUTICAL DISCOVERY

28 BUSINESS PARK DRIVE
BRANFORD, CONNECTICUT

- NOTE:
1. ALL NEW INTERIOR PLAN DIMENSIONS ARE GIVEN FROM FACE OF FRAMING TO FACE OF FRAMING UNLESS NOTED OTHERWISE. RE: WALL TYPES.
 2. ALL DIMENSIONS TAKEN FROM EXISTING WALLS ARE FROM FACE OF EXISTING FINISH.
 3. ALL "CLR" DIMENSIONS REFER TO FACE OF FINISHED WALL TO FACE OF FINISHED WALL.
 4. PLEASE REVIEW ALL DIMENSIONING THOROUGHLY PRIOR TO WALL LAYOUT. CONTACT THE ARCHITECT IMMEDIATELY IF DIMENSIONS IN FIELD DIFFER FROM THOSE PROVIDED HEREIN.

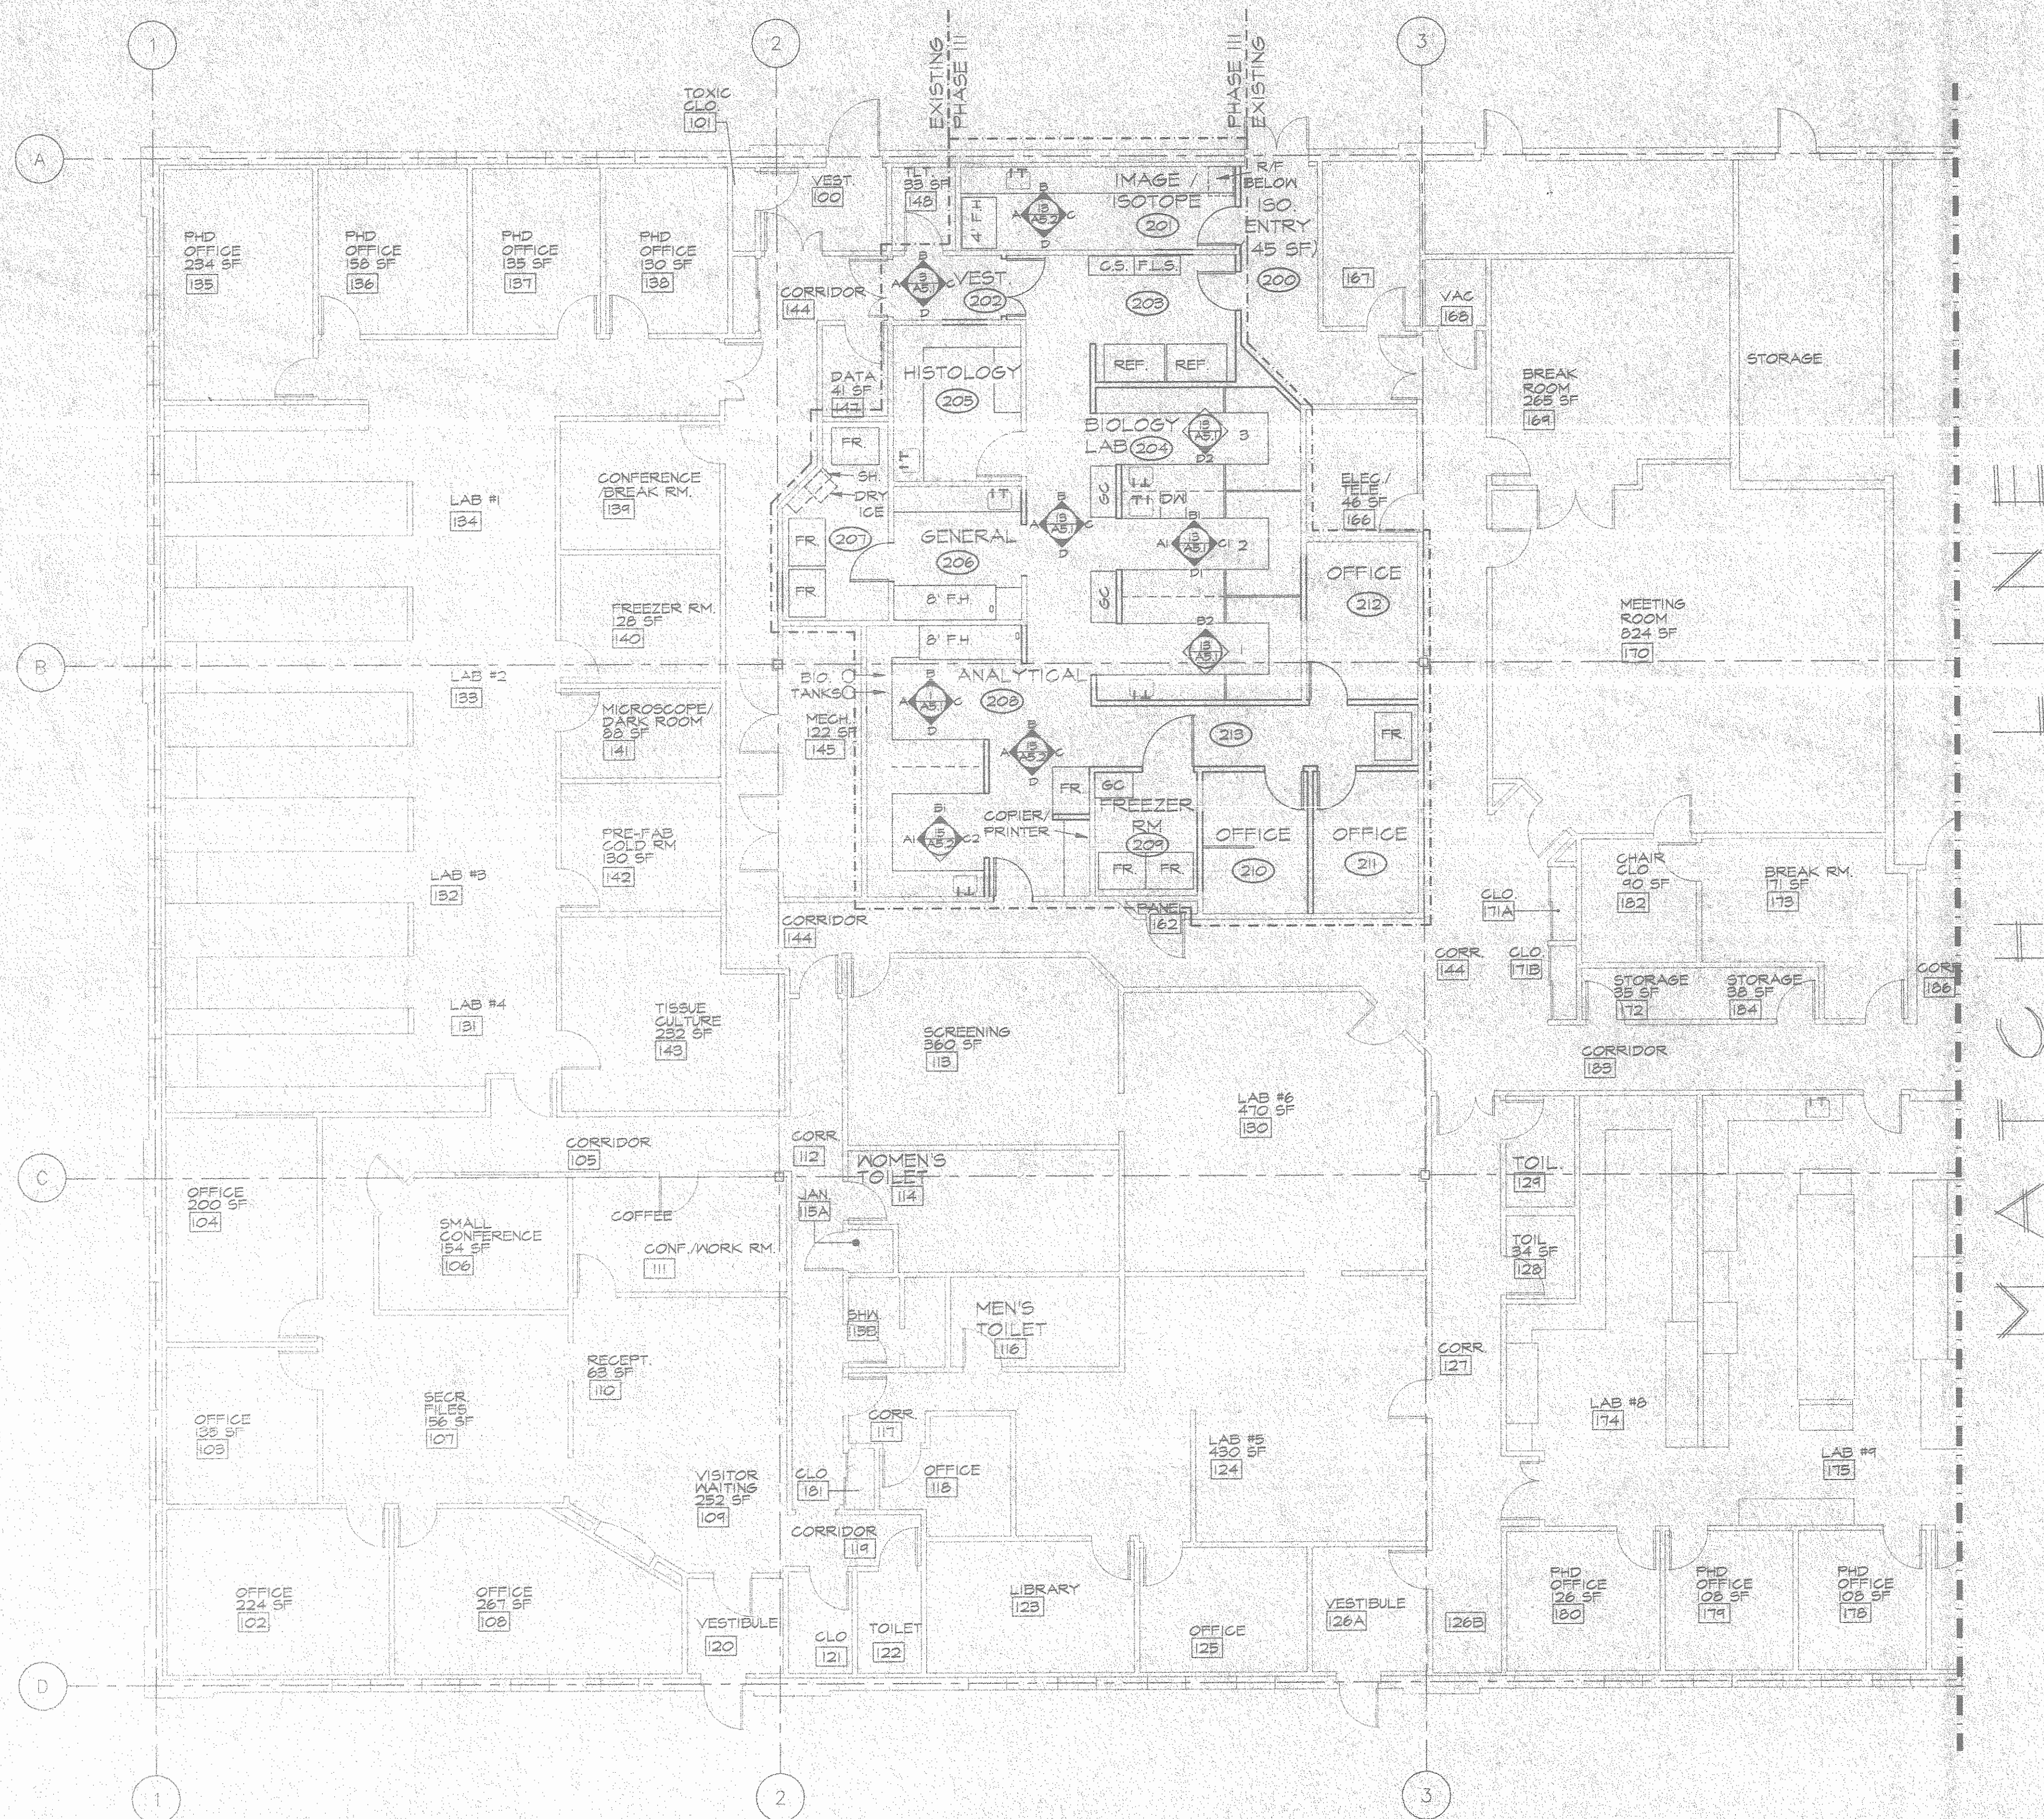

MATCH LINE

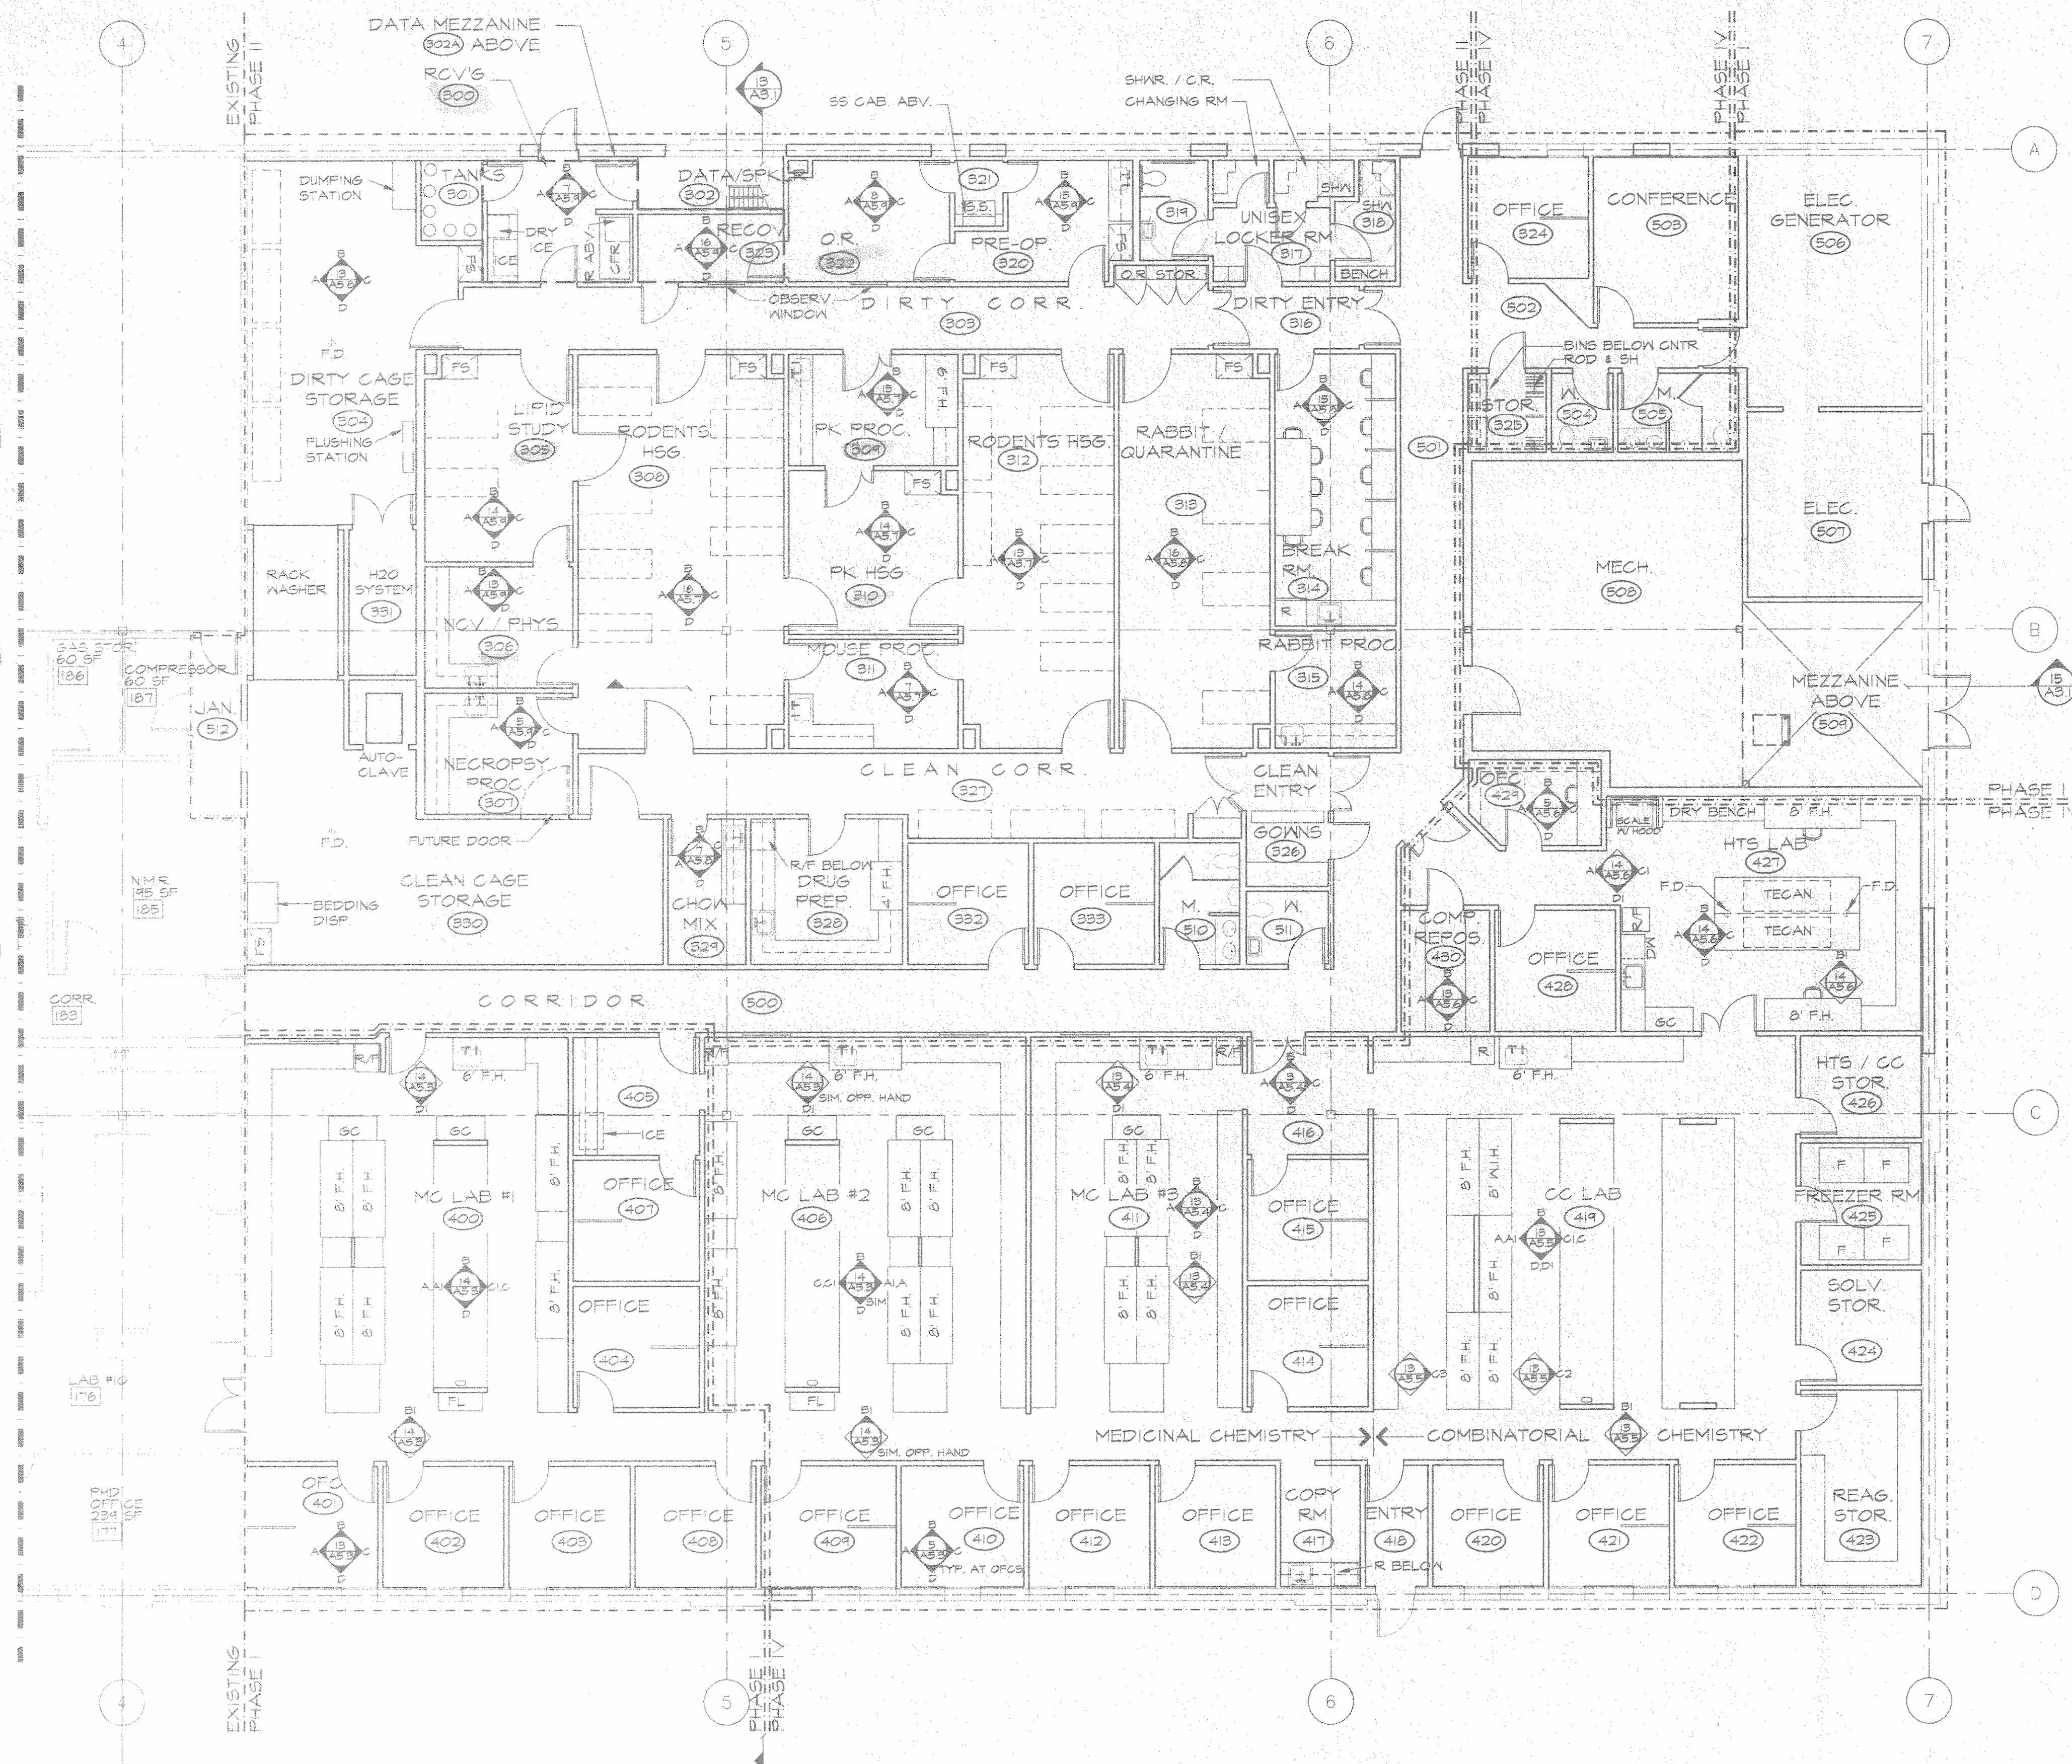

- NOTE:
1. ALL NEW INTERIOR PLAN DIMENSIONS ARE GIVEN FROM FACE OF FRAMING TO FACE OF FRAMING UNLESS NOTED OTHERWISE. RE. WALL TYPES.
 2. ALL DIMENSION'S TAKEN FROM EXISTING WALLS ARE FROM FACE OF EXISTING FINISH.
 3. ALL 'CLR' DIMENSIONS REFER TO FACE OF FINISHED WALL TO FACE OF FINISHED WALL.
 4. PLEASE REVIEW ALL DIMENSIONING THOROUGHLY PRIOR TO WALL LAYOUT. CONTACT THE ARCHITECT IMMEDIATELY IF DIMENSIONS IN FIELD DIFFER FROM THOSE PROVIDED HEREIN.

15 FLOOR PLAN - PART B
1/8" = 1'-0"

1 SHEET NOTES
NO SCALE

EXPANSION TO
THE INSTITUTES FOR
PHARMACEUTICAL DISCOVERY

23 BUSINESS PARK DRIVE
BRANFORD, CONNECTICUT

DATE: 03/16/00
PROJECT NO: 20 002
DRAWN: PDT
CHECKED: WVB
ISSUED FOR: PD PHASE REVIEW
REVISIONS:

ACAD SCALE 1/11

OVERALL PLAN - PART B

A2.2

FLOOR PLAN


TJB
ARCHITECTURE
263B Subbrook Road P.O. Box 898
Higganum, Connecticut 06441
860 345 4158 Fax 860 345 7348

© COPYRIGHT 2000, TJB ARCHITECTURE. ALL RIGHTS RESERVED. ANY ALTERATIONS TO THIS DRAWING MADE WITHOUT THE EXPRESSED WRITTEN APPROVAL OF TJB ARCHITECTURE WILL BE AT THE SOLE RISK OF THE PERSON OR FIRM MAKING SUCH UNAUTHORIZED ALTERATIONS AND TJB ARCHITECTURE WILL NEITHER HAVE NOR ACCEPT ANY LIABILITY OR LEGAL ENFORCEMENT ARISING FROM SAID UNAUTHORIZED ALTERATIONS.

CONSULTANT:

ISSUE:		
NO.	DATE	DESCRIPTION
A	10/28/97	ISSUE FOR BID

KEY PLAN:

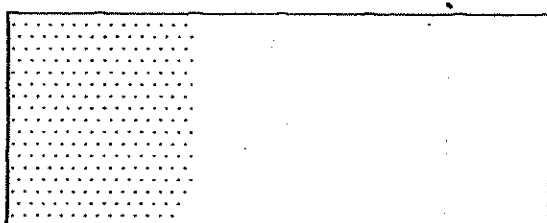

DRAWING TITLE:

FLOOR PLAN

DRAWN BY:

SEAL:

CHECKED BY:

SCALE:

1/8"=1'-0"


PROJECT NO.:

72221.00

DRAWING NO.:

A-200

CADD FILE NAME:

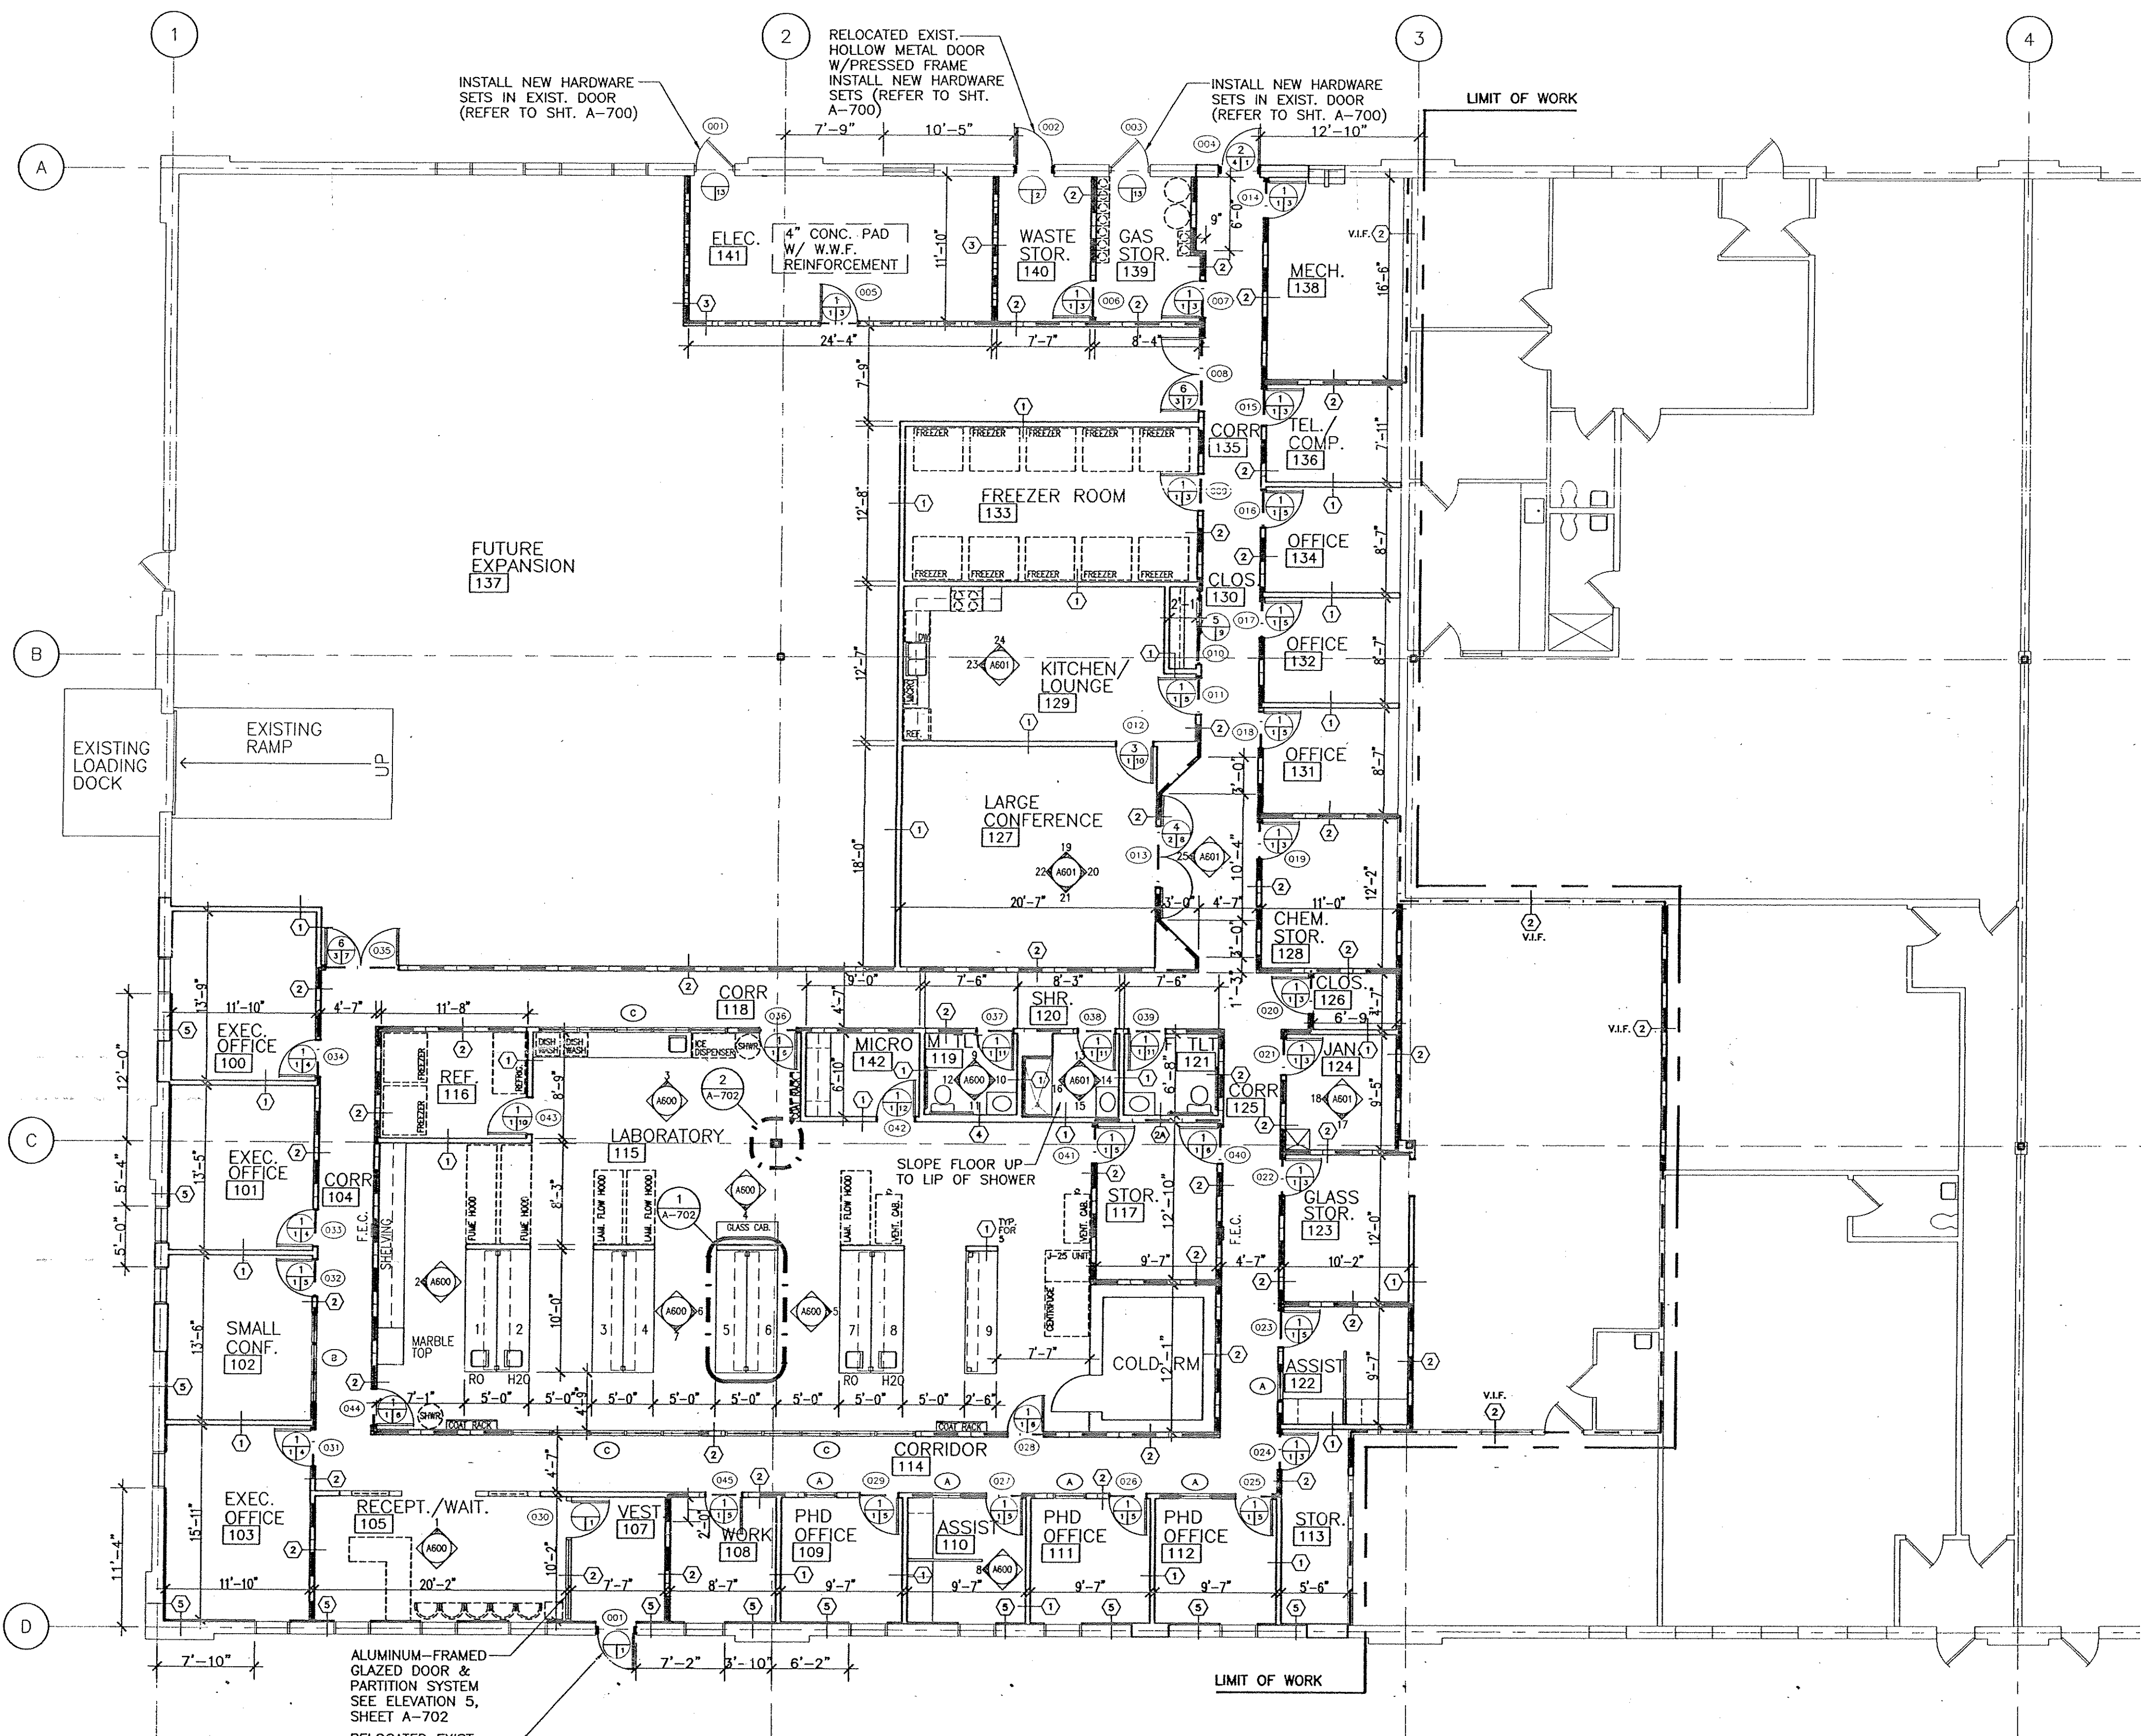

GENERAL NOTES:

1. FINISH FLOOR TO UNDERSIDE OF DECK HEIGHT: 17'-6".
2. FIRE EXTINGUISHER CABINETS: J.L. INDUSTRIES, INC. PANORAMA SERIES NUMBER 1027. A TOTAL OF 2 FIRE EXTINGUISHERS SHALL BE INSTALLED. SEE SHEET A-200 FOR LOCATIONS.
3. ROOFING CONTRACTOR TO COORDINATE WITH MECHANICAL, ELECTRICAL, PLUMBING AND STRUCTURAL DRAWINGS FOR ROOF PENETRATIONS.
4. ROOFING CONTRACTOR TO PATCH EXISTING ROOF SYSTEM WHERE REQUIRED AND PROVIDE A WATER-TIGHT ROOF.
5. ALL PAINTING SHALL BE 3 COAT SYSTEM: 1 PRIMER AND 2 FINISH COATS.
6. PENETRATION OF ROOF MEMBRANE TO BE PATCHED & SEALED BY ROOFING CONTRACTOR TO MAINTAIN ROOF MEMBRANE WARRANTY.

ROOM FINISH SCHEDULE

ROOM NUMBER	ROOM NAME	FLOOR	BASE	WALLS	CEILING	REMARKS
100	EXECUTIVE OFFICE	CARPET	V.C.T.	SHEET VINYL	WOOD	
101	EXECUTIVE OFFICE					
102	SMALL CONFERENCE					
103	EXECUTIVE OFFICE					
104	CORRIDOR					
105	RECEPTION/WAITING					
106	DELETED					
107	VESTIBULE					
108	WORK ROOM					
109	PHD OFFICE					
110	ASSISTANT'S OFFICE					
111	PHD OFFICE					
112	PHD OFFICE					
113	STORAGE					
114	CORRIDOR					
115	LABORATORY					
116	REFRIGERATOR ROOM					
117	STORAGE					
118	CORRIDOR					
119	MEN'S TOILET					
120	SHOWER					
121	WOMEN'S TOILET					
122	ASSISTANT'S OFFICE					
123	GLASS STORAGE					
124	JANITOR					
125	CORRIDOR					
126	CLOSET					
127	LARGE CONFERENCE					
128	CHEMICAL STORAGE					
129	KITCHEN/LOUNGE					
130	CLOSET					
131	OFFICE					
132	OFFICE					
133	FREEZER ROOM					
134	OFFICE					
135	CORRIDOR					
136	TELEPHONE/COMPUTER					
137	FUTURE EXPANSION					
138	MECHANICAL					
139	GAS STORAGE					
140	WASTE STORAGE					
141	ELECTRICAL					
142	MICROSCOPE ROOM					

TOILET ACCESSORIES SCHEDULE

ROOM NUMBER	ROOM NAME	1	2	3	4	5	6	7	8	9	10	11	REMARKS
119	MEN'S TOILET	MIRROR WITH STAINLESS STEEL ANGLE FRAME	RECESSED TOILET SEAT	COVER DISPENSER	TOILET PAPER	TOILET TISSUE DISPENSER	WASTE RECEPTACLE	WASTE RECEPTACLE	WASTE RECEPTACLE	WASTE RECEPTACLE	WASTE RECEPTACLE	WASTE RECEPTACLE	SEE NOTES 1 & 2 BELOW
120	SHOWER												SEE NOTES 1 & 2 BELOW
121	WOMEN'S TOILET												SEE NOTES 1 & 2 BELOW

NOTES:

1. ALL ITEMS AND MODEL NUMBERS SHOWN ARE BOBRICK.
2. SEE SHEET A-600 FOR MOUNTING HEIGHTS.