


Note: To the extent possible, the Design Location of the Wellfield Access Roads coincides with Existing Roads

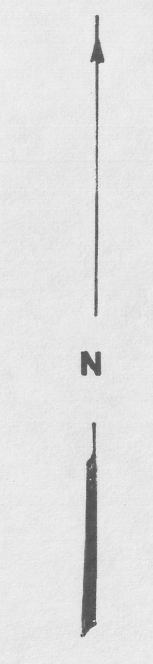

- LEGEND**
- 1"=10' Mining Unit & Number
- Existing Powerline
 - Existing Telephone Line
 - Existing Buildings
 - Adjacent Area Boundary
 - Permit Boundary
 - Fence
 - Access Road
 - Surface Discharge Point
 - Deep Disposal Well
 - Planned Powerline
 - Planned Telephone Line
 - Wellfield Outline
 - Wellfield Roads
 - Existing Roads
 - Wellfield Piping

PATHFINDER MINES CORPORATION			
NORTH BUTTE ISL PROJECT			
P.O. BOX 730 MILLS, WYOMING 82644			
NORTH BUTTE			
SITE PLAN LAYOUT			
Scale: 1"=500'	Revised: 7-27-88		
Drawn By: P.A.H.	Report	Revised: 1-19-89	Figure: 9, 2
Date: 4-29-88	Drawn:	Revised: 1-1-92	