


R 76 W

T  
44  
N

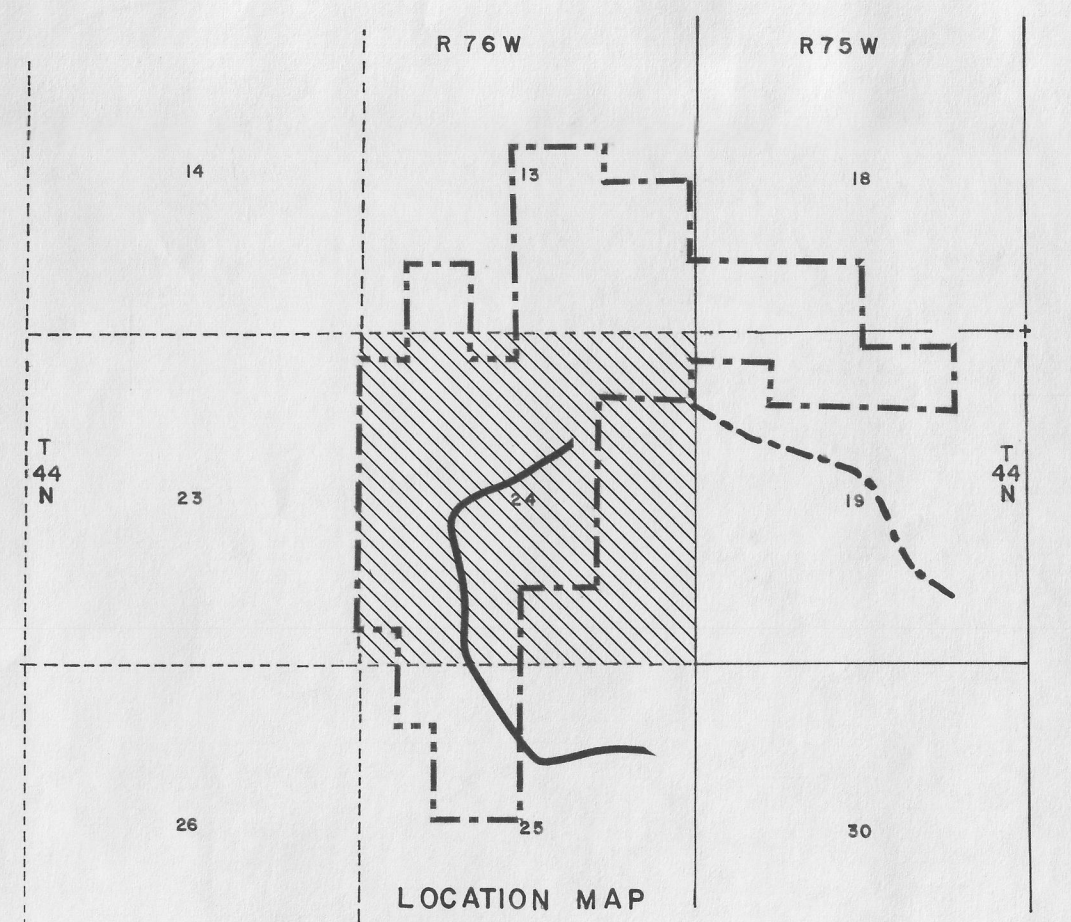

LEGEND

- Permit Boundary
- Main Access Road
- Fence Line
- Wellfield
- Plant and Offices
- Existing Roads
- Ponds

SCALE IN FEET  
0' 200' 400'  
CONTOUR INTERVAL 5'

PATHFINDER MINES CORPORATION			
NORTH BUTTE ISL PROJECT			
P.O. BOX 730 MILLS, WYOMING 82644			
FACILITIES SITE PLAN			
Drawn By: P.A.H.	Scale: 1" = 200'	Revised:	Figure: 15.1
Date: 1-1-92	Report	Revised:	
	Dwg:	Revised:	

068