



www.nelco.com/dwdw.com

AN ISO 9001:2008
CERTIFIED COMPANY

CORPORATE HEADQUARTERS
2 BRANTON WOODS DRIVE
BRANTON, MA 01830
TEL: (978) 352-8647
FAX: (978) 352-8647

MANUFACTURING FACILITIES
BOSTON, MA
SAN LEANDRO, CA
LOS ANGELES, CA
SAN LEANDRO, CA
LONDON, UNITED KINGDOM

SALES & PROJECT
MANAGEMENT OFFICES
BOSTON, MA
LOS ANGELES, CA
SAN LEANDRO, CA
LONDON, UNITED KINGDOM

PROJECT
SYSTEMS
CONLEY TERMINAL
SOUTH BOSTON, MA 02127

CONTRACTOR
NELCO
2 BRANTON WOODS DRIVE
BRANTON, MA 01830
TEL: (978) 352-8647
FAX: (978) 352-8647

DESIGNED BY
NELCO
2 BRANTON WOODS DRIVE
BRANTON, MA 01830
TEL: (978) 352-8647
FAX: (978) 352-8647

PROJECT MANAGER
MICHAEL J. RYAN
ARCHITECT
RYAN + ASSOCIATES
100 WASHINGTON STREET
WENZHOU, MA 01830
TEL: (978) 352-8647
FAX: (978) 352-8647

REVISIONS
1. 10/13/2008
2. 10/13/2008
3. 10/13/2008

TITLE
SLAB/PIT AND
CORE+TUNNEL
PLANS

SCALE
AS NOTED

DRAWN BY
S.M.S.

ENG. INCH.
GM


PROJ. INCH.
JW

DATE
2013.12.18

ISSUE
1

PROJECT NO.
1442



DRAWING NO.
A1.1

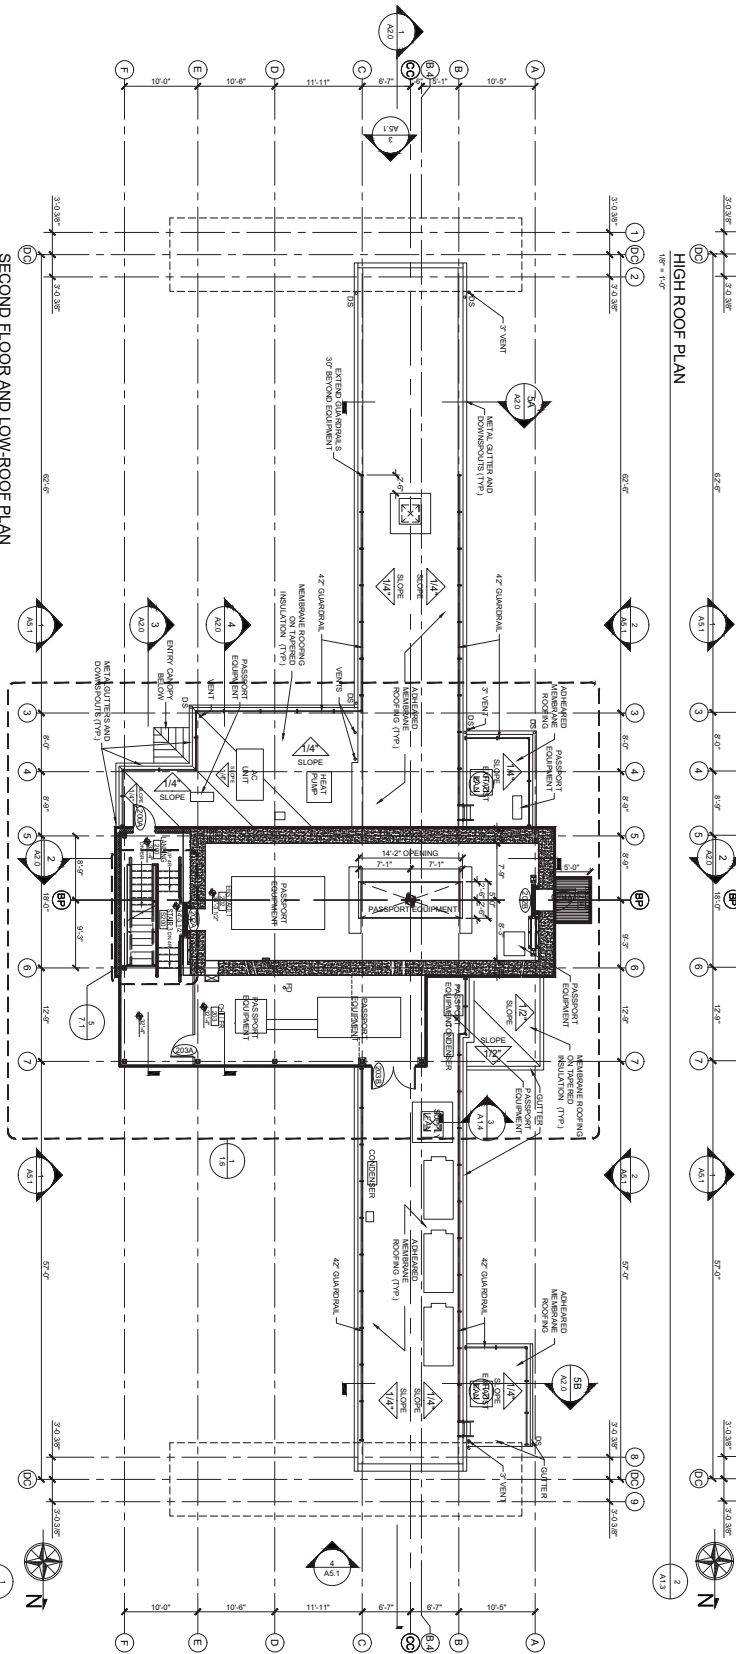

1442 A1

ELECTRONIC FILE LOCATION:
 2. If preferred, select 20 D's Project 442 - Project
 5) Internal/CACI 442.A10.dwg

1442	A1.3
------	------

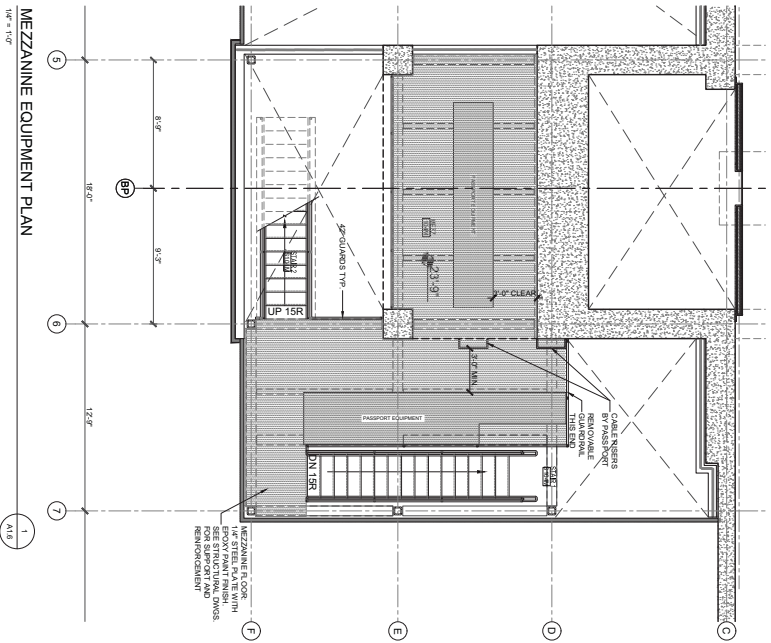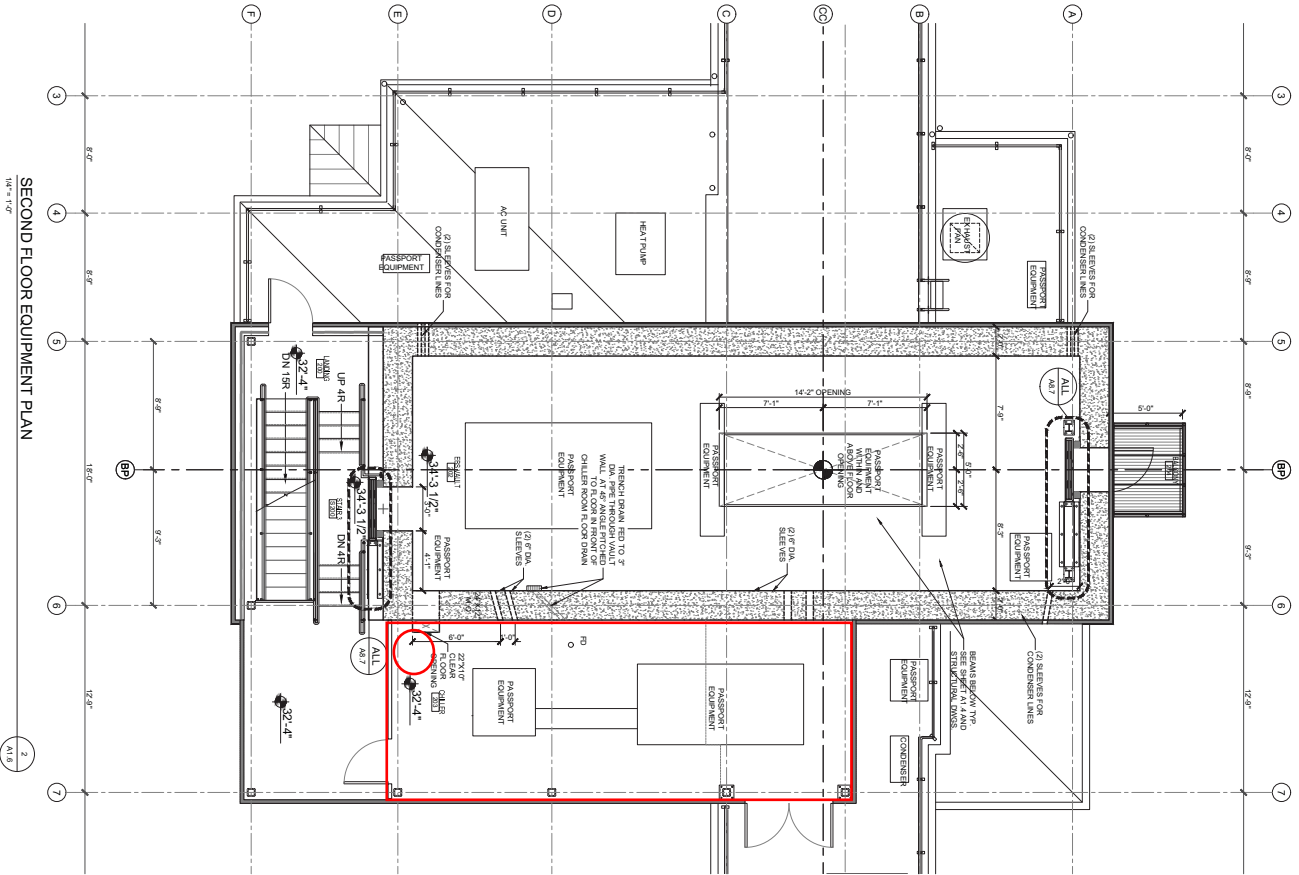

NETCO
www.netcoworldwide.com

AN ISO 9001:2008
CERTIFIED COMPANY

CORPORATE HEADQUARTERS
SUITE 300
2 BURLINGTON WOODS DRIVE
BURLINGTON, MA 01803
TEL: (800) 852-8413
FAX: (978) 552-8447

MANUFACTURING FACILITIES
HOUSTON, TX
SAN LEANDRO, CA
SALES & PROJECT
MANAGEMENT OFFICES
HOUSTON, TX
LOS ANGELES, CA
LOS ANGELES, CA
LOS ANGELES, CA

PROJECT:
PASSPORT
SYSTEMS
CONLEY TERMINAL
SOUTH BOSTON, MA 02127

CONTRACTOR:
NETCO
2 BURLINGTON WOODS DRIVE
BURLINGTON, MA 01803
TEL: (800) 852-8413

PREPARED BY:
NETCO
2 BURLINGTON WOODS DRIVE
BURLINGTON, MA 01803
TEL: (800) 852-8413

ARCHITECT/ENGINEER:
TAYLOR & ASSOCIATES, INC.
46 WASHINGTON STREET
WILMINGTON, MA 01890
TEL: (617) 310-1400

REVISIONS:
1. AS NOTED
2. AS NOTED
3. AS NOTED
4. AS NOTED
5. AS NOTED
6. AS NOTED
7. AS NOTED
8. AS NOTED
9. AS NOTED
10. AS NOTED

TITLE:
MEZZANINE +
SECOND FLOOR
EQUIPMENT
PLAN

SCALE:
AS NOTED
(1"=2'-0" UNLESS NOTED)


DRAWN BY:
SVKS
PROJ. ENG.
JMK


ISSUE:
DATE

TAI 08/16/12
TAI 08/16/12
ELECTRONIC FILE LOCATION:
1. TAI 08/16/12
2. TAI 08/16/12
PROJECT NO.:
1442
REV. NO.:
A1.6

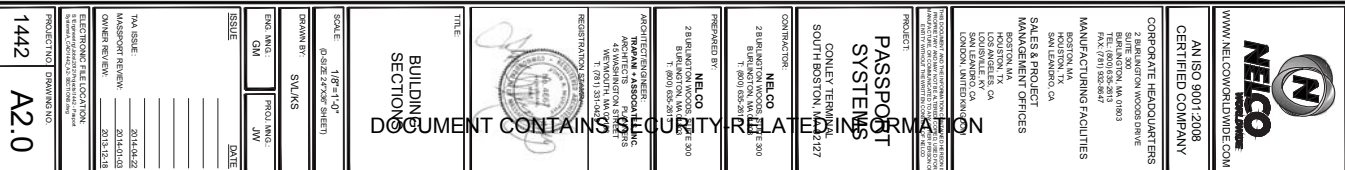


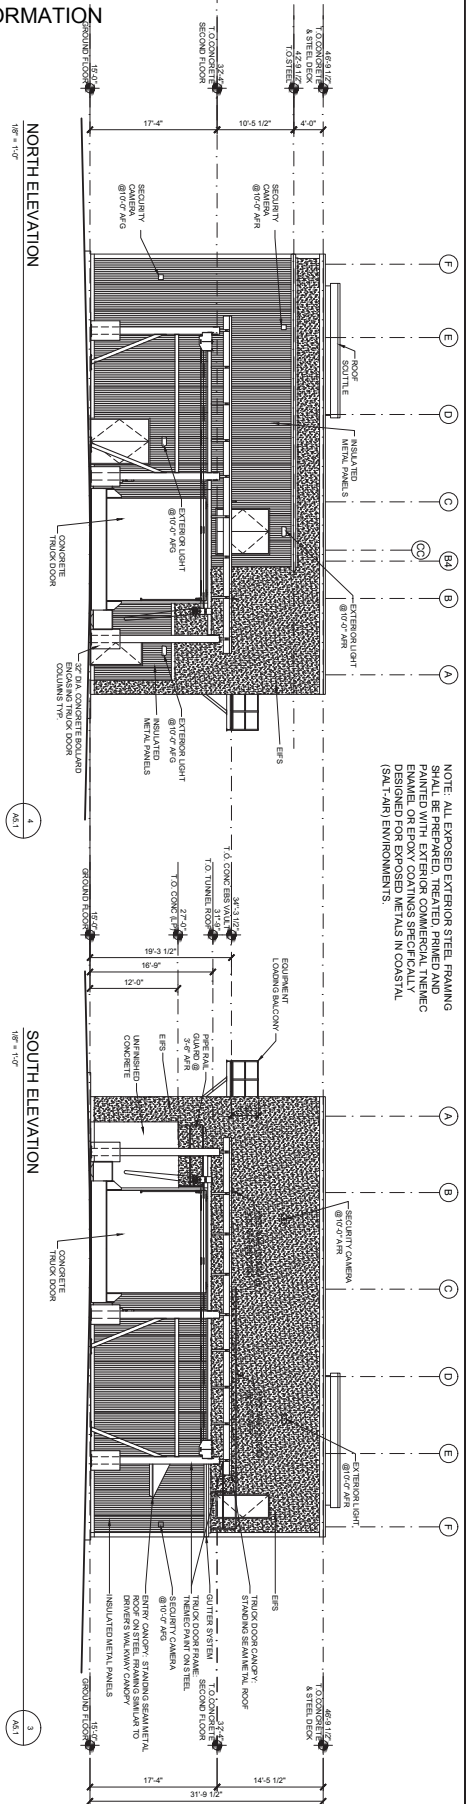

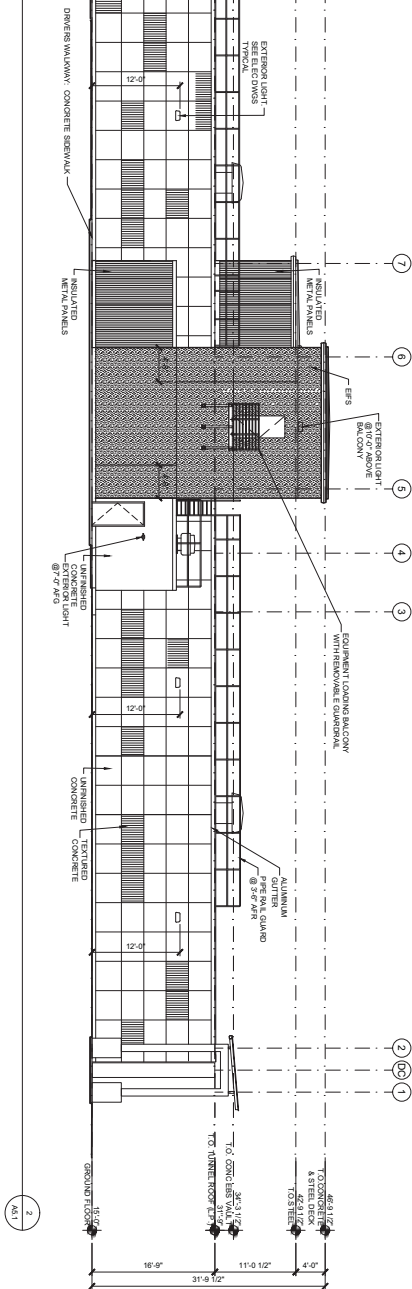

WEST ELEVATION
18" = 1'-0"

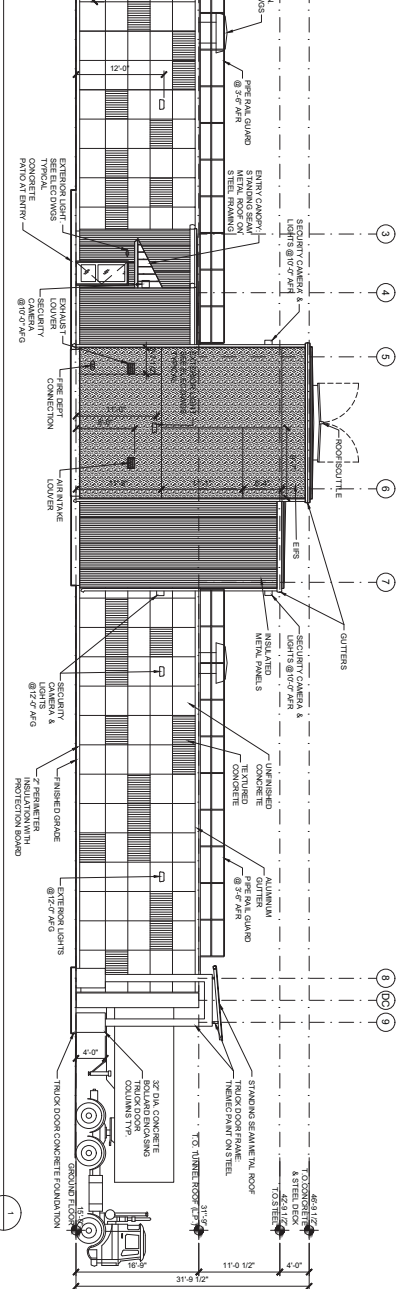

EAST ELEVATION
18" = 1'-0"



		WWW.NELCO-CORP.COM	
AN ISO 9001:2008 CERTIFIED COMPANY			
COMPARE ELEVATORS			
2 BELMONT WOODS DRIVE BURLINGTON, MA 01803 TEL: (813) 852-8647 FAX: (813) 852-8647			
MANUFACTURING FACILITIES			
BOSTON, MA SAN LUIS, CA SAN LUIS, CA			
SALES & PROJECT MANAGEMENT OFFICES			
BOSTON, MA LOS ANGELES, CA SAN LUIS, CA SAN LUIS, CA LONDON, UNITED KINGDOM			
PRODUCT			
PASSPORT SYSTEMS			
CONLEY TERMINAL SOUTH BOSTON, MA 02127			
CONTRACTOR			
NELCO 2 BURLINGTON WOODS DRIVE BURLINGTON, MA 01803 TEL: 800.852.8647			
DESIGNED BY			
NELCO 2 BURLINGTON WOODS DRIVE BURLINGTON, MA 01803 TEL: 800.852.8647			
REGISTERED ARCHITECTS			
ARCHITECTS/ENGINEERS ITALYAN ASSOCIATES 4600 UNIVERSITY AVENUE SUITE 200 WEST PALM BEACH, FL 33411			
			
TITLE			
EXTERIOR ELEVATIONS			
SCALE			
1/8" = 1'-0" (SEE 2X FOR DETAILS)			
DRAWN BY			
SULKS			
ENG. NO.			
POL. NO.			
DATE			
2013.12.18			
MASSACHUSETTS REGISTERED PROFESSIONAL ENGINEER 2013.12.18			
TMA ISSUE			
2014.04.22			
MASSACHUSETTS REVIEW			
2014.05.03			
ELECTRONIC FILE LOCATION			
C:\Users\jlsulks\Documents\1442\1442.dwg			
PROJECT NO.			
1442			
DRAWING NO.			
A5.1			