

**S**AVAGE  
**W**ALKER  
**S**SCHULTE  
**A**SSOCIATES, INC.

030 (4192)

March 29, 1982

Ms. Brenda Brown  
U.S. Nuclear Regulatory Commission  
Region III  
Radioisotopes Licensing Section  
799 Roosevelt Road  
Glen Ellyn, IL 60137

Dear Ms. Brown:

In compliance to your request by phone on this date with Mr. Ronald Heile of our firm we are hereby transmitting a drawing showing the storage location of our Nuclear Density Gauge and adjacent working areas. The building is located at 10880 Indeco Drive, Cincinnati, Ohio.

If there are any questions please do not hesitate to contact Mr. Carl D. Walker or myself at (513) 793-7410.

Sincerely,

*George C. Kipp, Jr.*  
George C. Kipp, Jr.  
Certified Operator

GCK/bh  
Enclosure

DONALD E. SAVAGE, P.E., P.S. • CARL D. WALKER, P.E., P.S. • CLIFFORD A. SCHULTE, P.E., P.S. • RICHARD J. CLARK, P.S.

8508050033 850719  
REG3 LIC30  
34-18806-01 PDR

MAY 6 1982

APR 2 1982

5  
3


**PRINTED**

MAR 29 1982

SAVAGE, WALKER, SCHULTE  
& ASSOC., INC.

		NEW OFFICE - GARAGE FACILITY LOT 17 INDECO DRIVE BLUE ASH, OHIO		CODE NO.  7920
		FLOOR PLAN & ELEVATIONS		SHEET NO.  3
Designed by DES	Drawn by DSH	SAVAGE WALKER SCHULTE ASSOCIATES, INC.	ENGINEERS • ARCHITECTS	OF 4
Checked by JRG				DATE 6/2/82
		5225 CREEK ROAD, CINCINNATI, OHIO 45242		



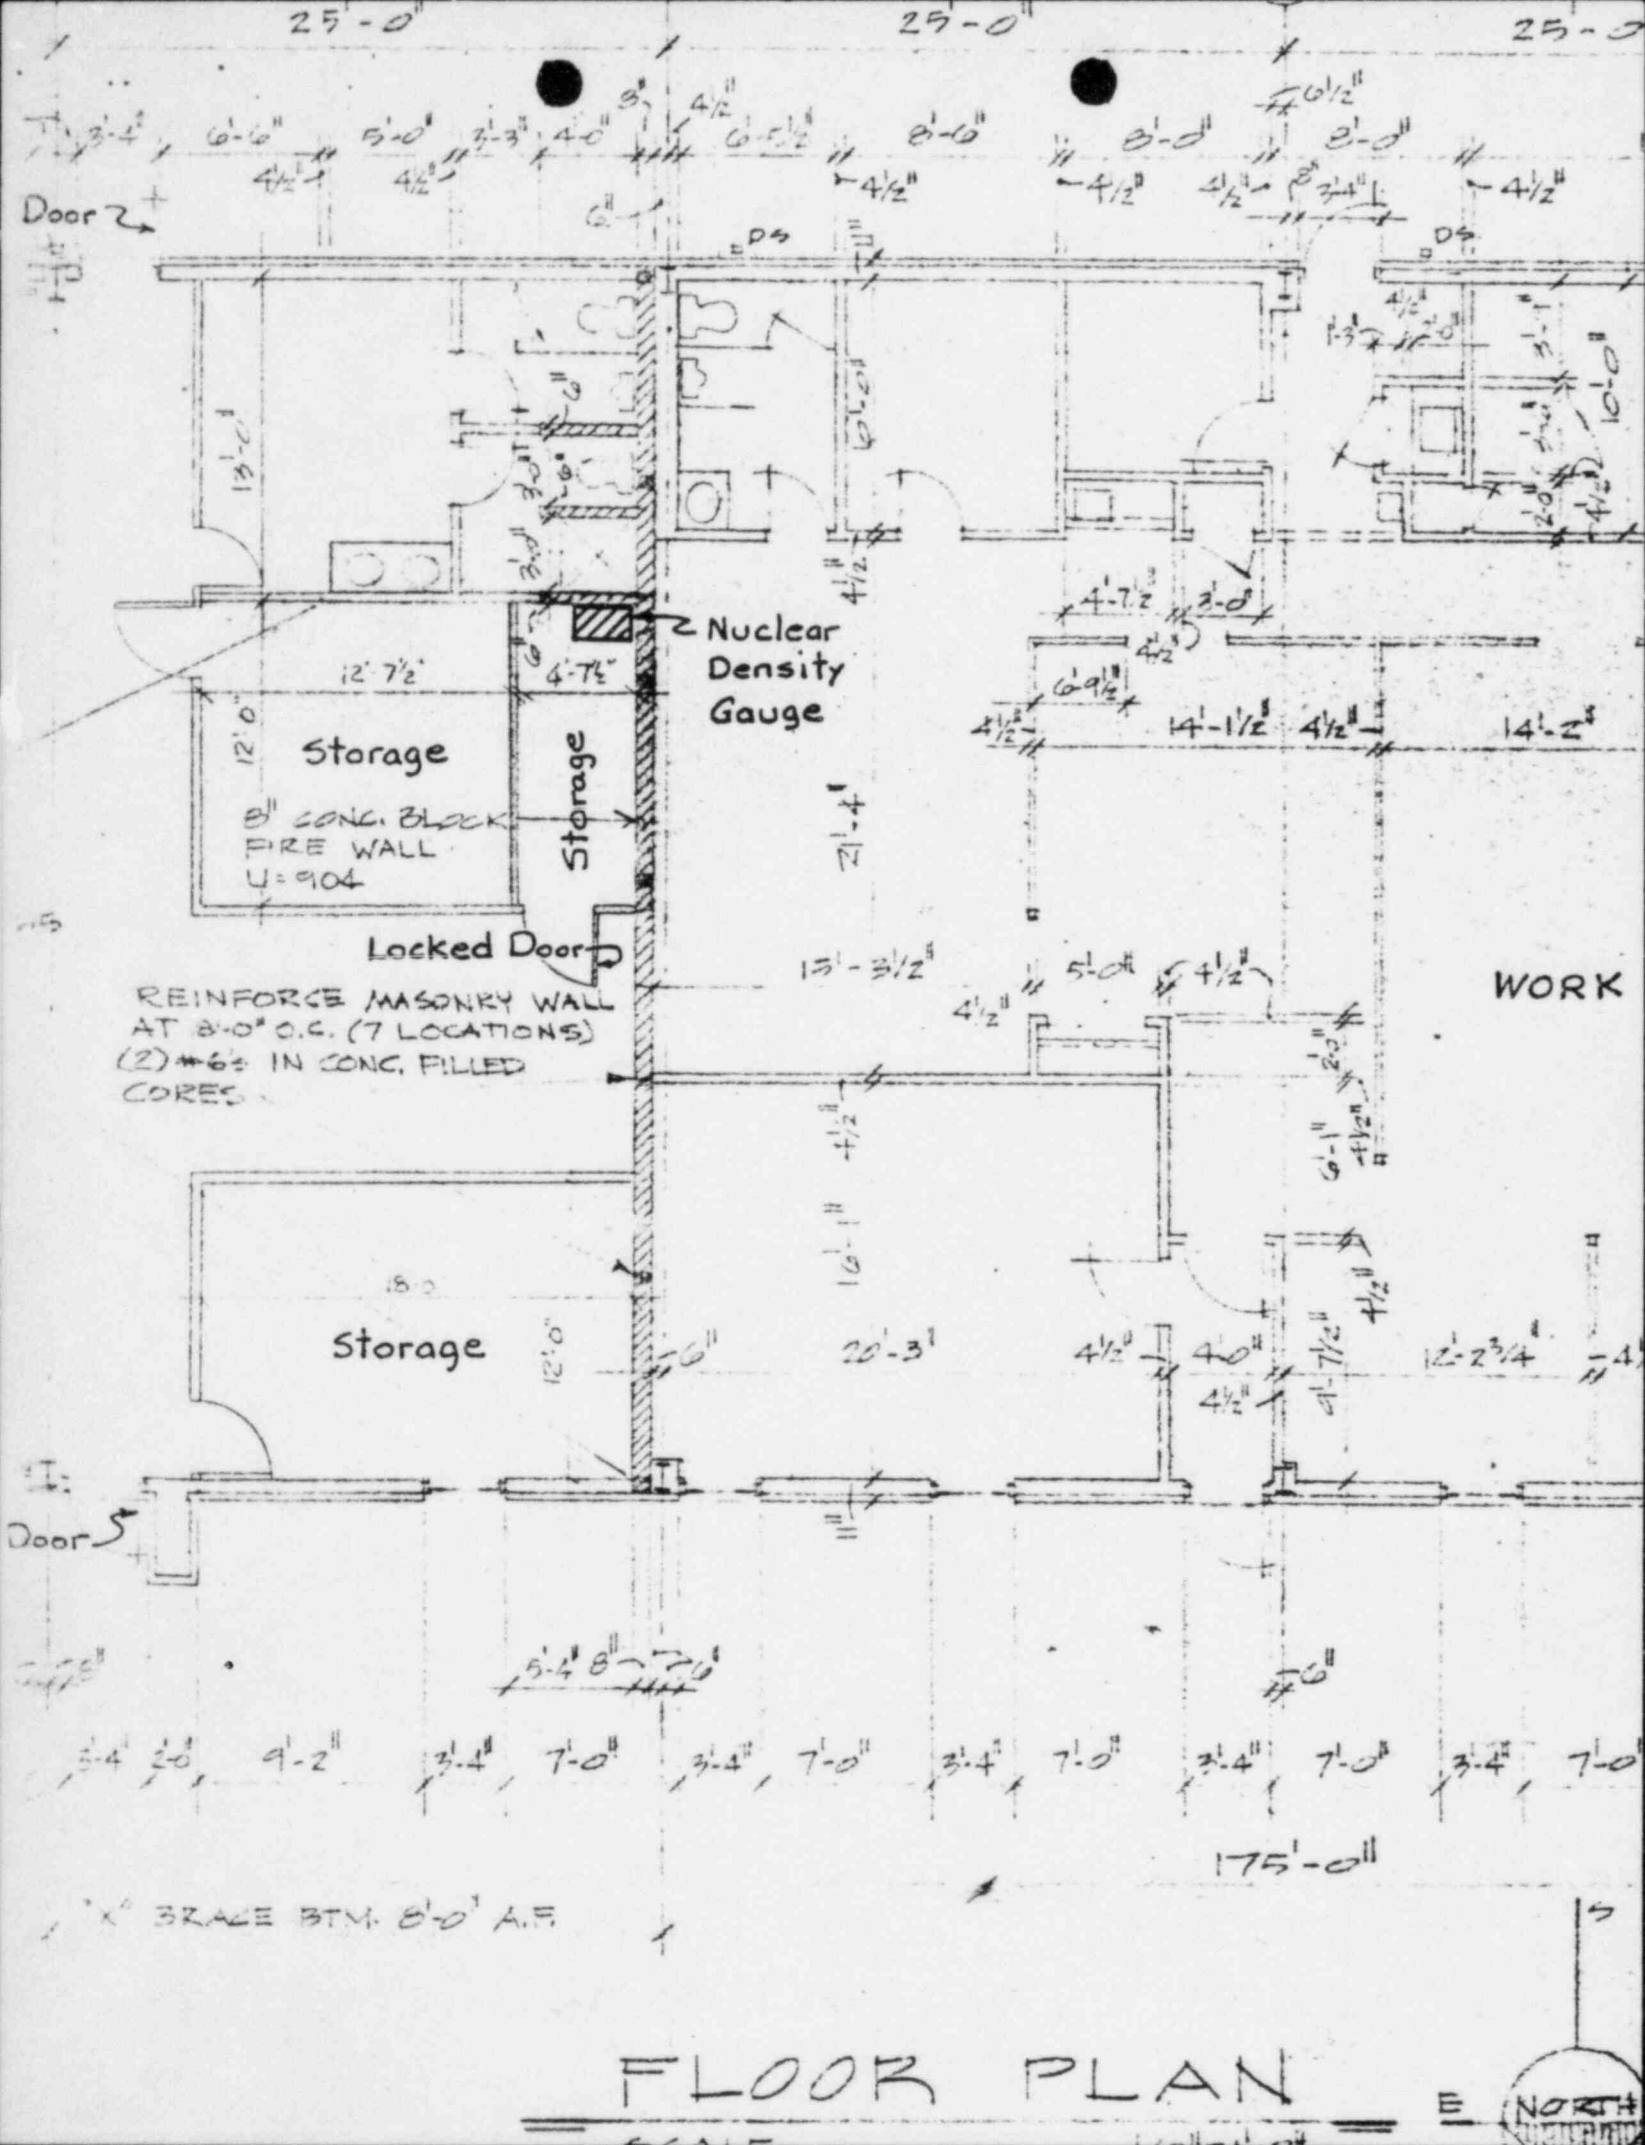



6" WALL INSUL

ALUM. DOOR &  
ALUM. FRAME  
GLASS ABOVE & SIDE LIGHT

C.L.

C.L.

2

2

2" WALL  
2" GYPSUM

R= BATT INSUL

R= BATT INSUL

ER


C.L.

157

157

157

H. SLIDE

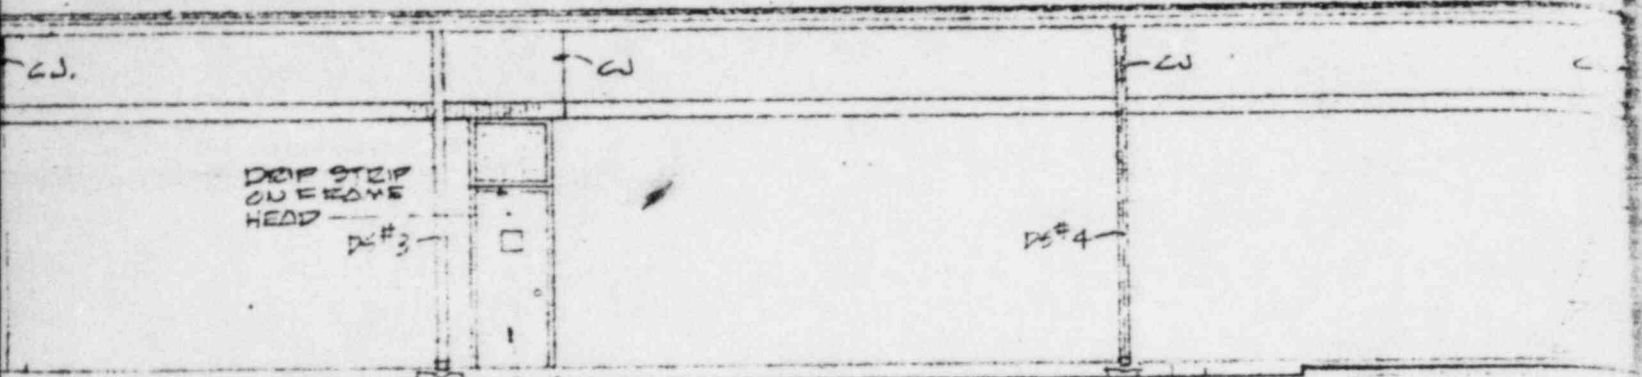


HOLLOW METAL  
DOOR #2 &  
TRANSOM

## SOUTH ELEVATION

SCALE

1/8" = 1'-0"

LOUVERED FAN (3'-4" MD. W/4")  
8" BEM EACH

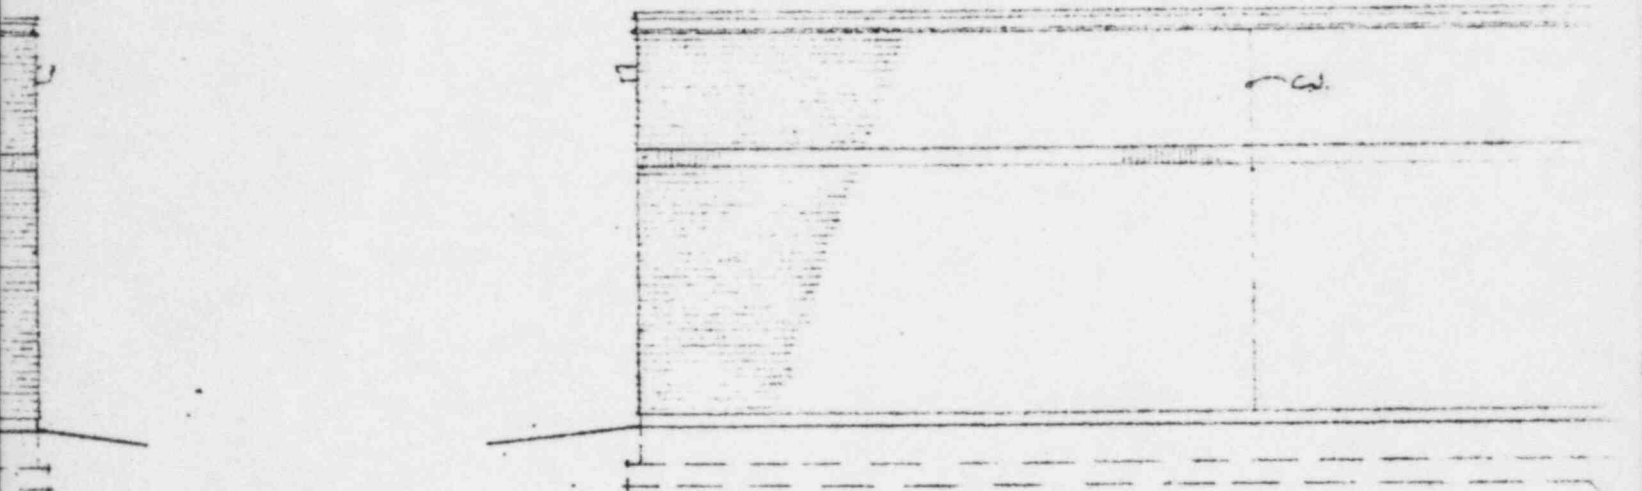


ON  
= 1'-0"

## EAST ELEVATION

SCALE

1/8" = 1'-0"

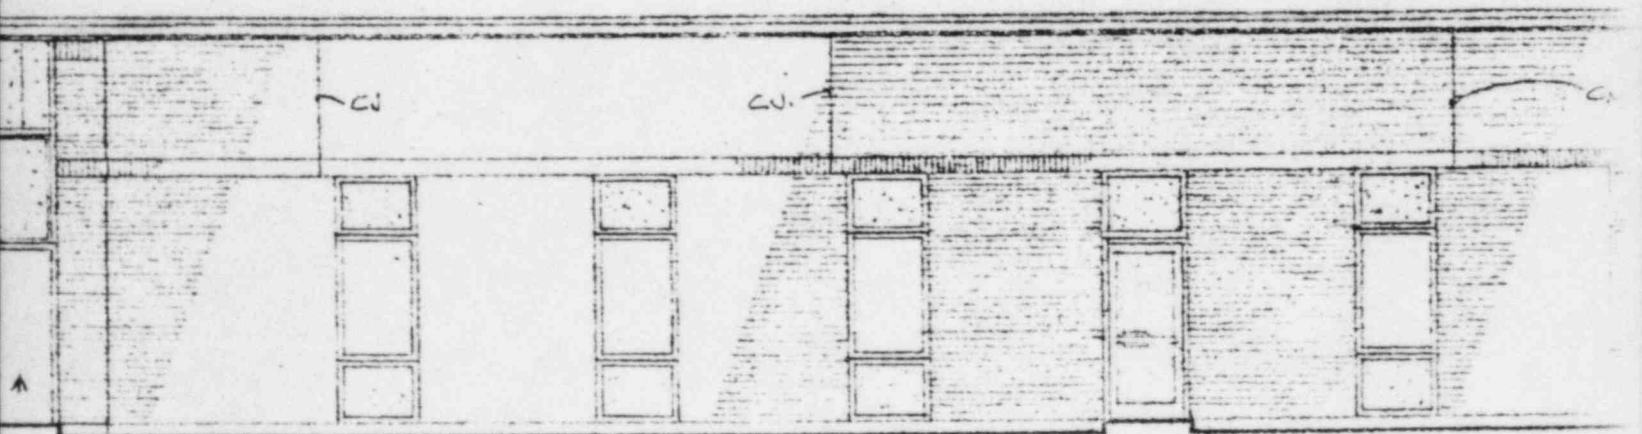




HOLLOW METAL  
DOOR LFR.

## NORTH ELEVATION


SCALE

1/8" = 1'-0"

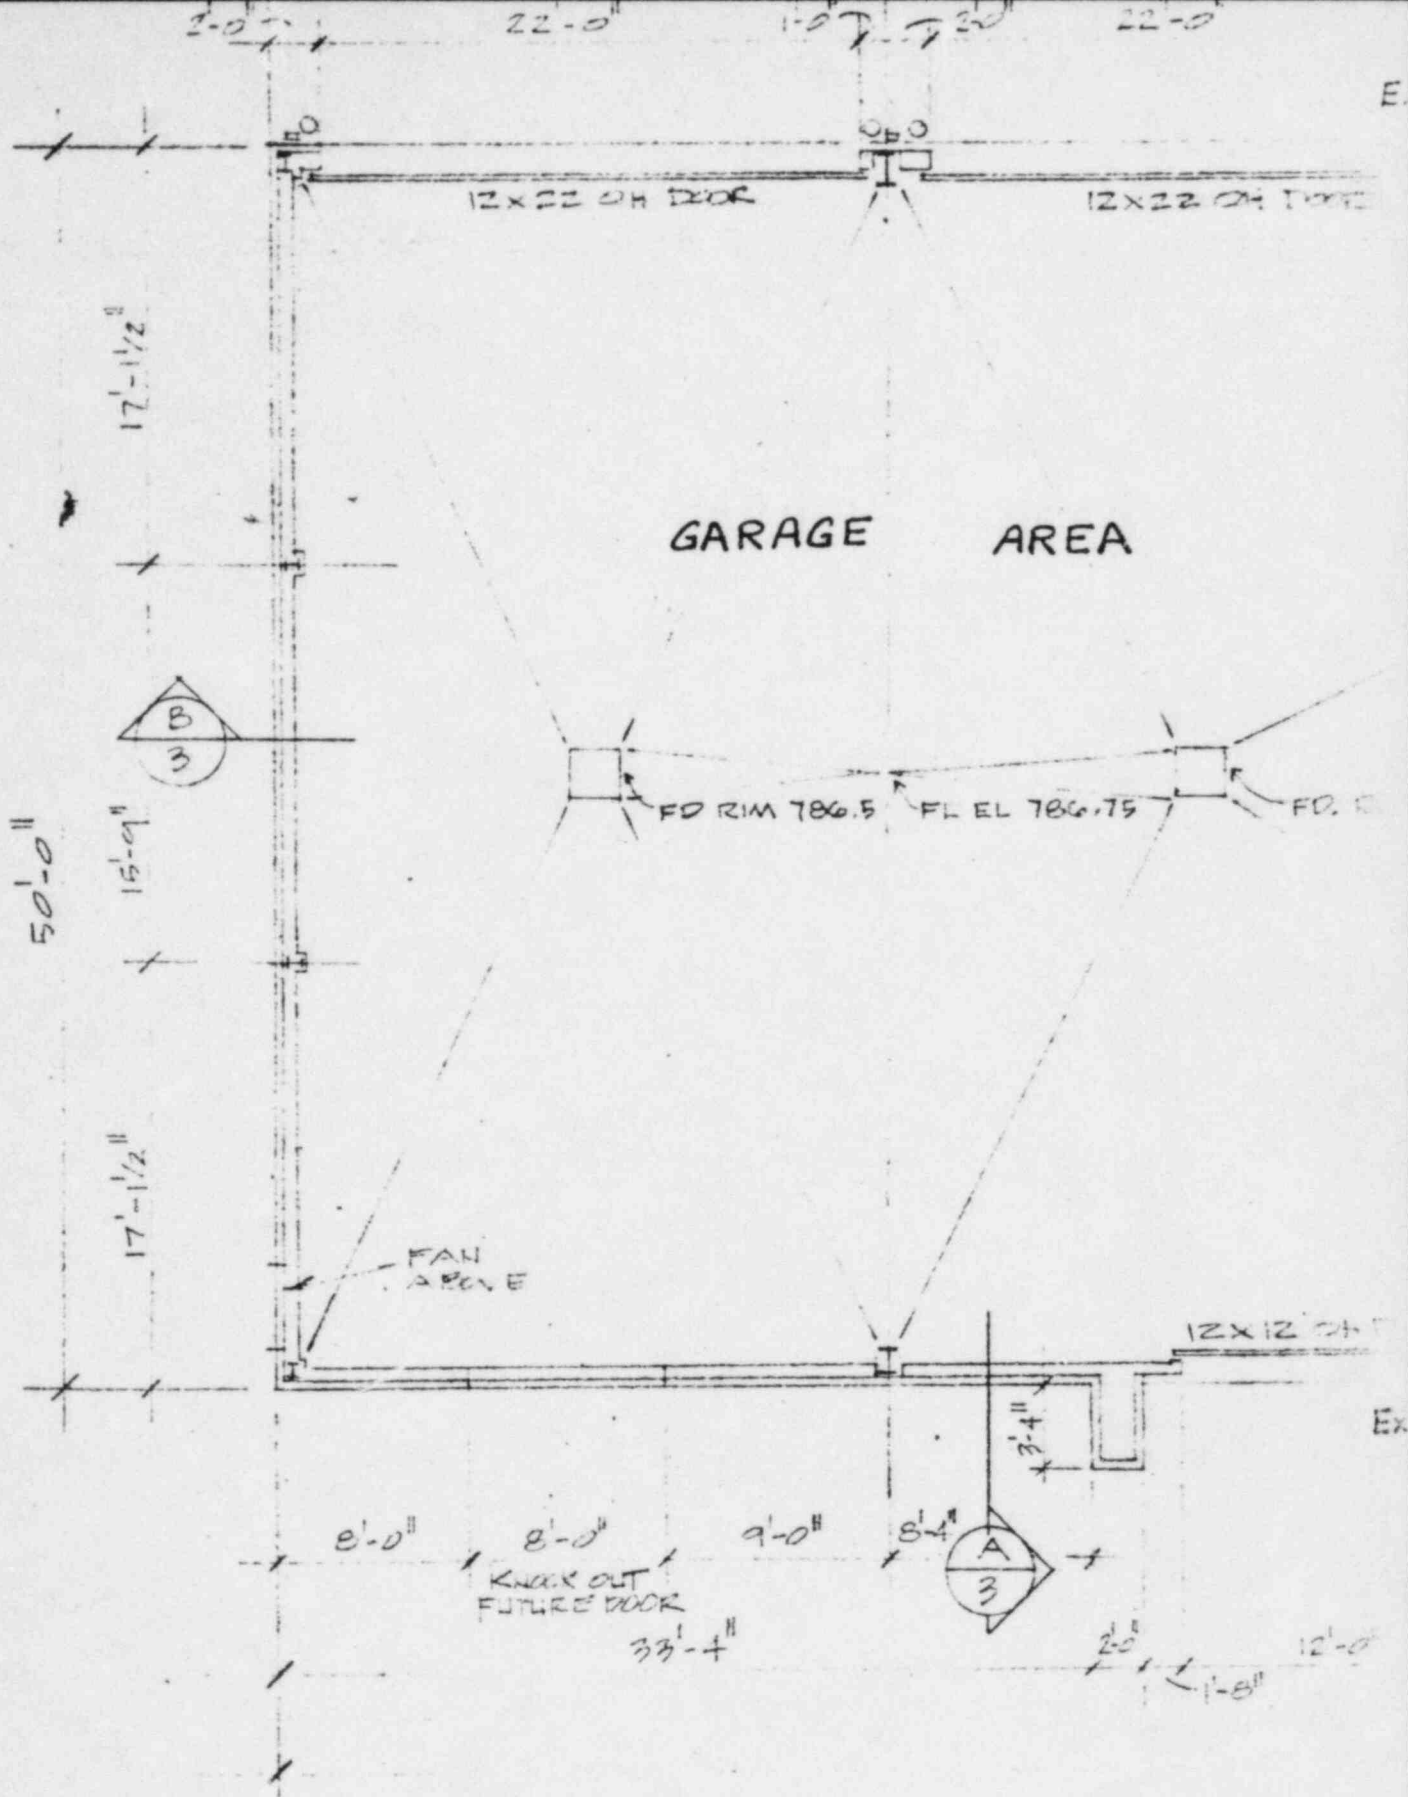

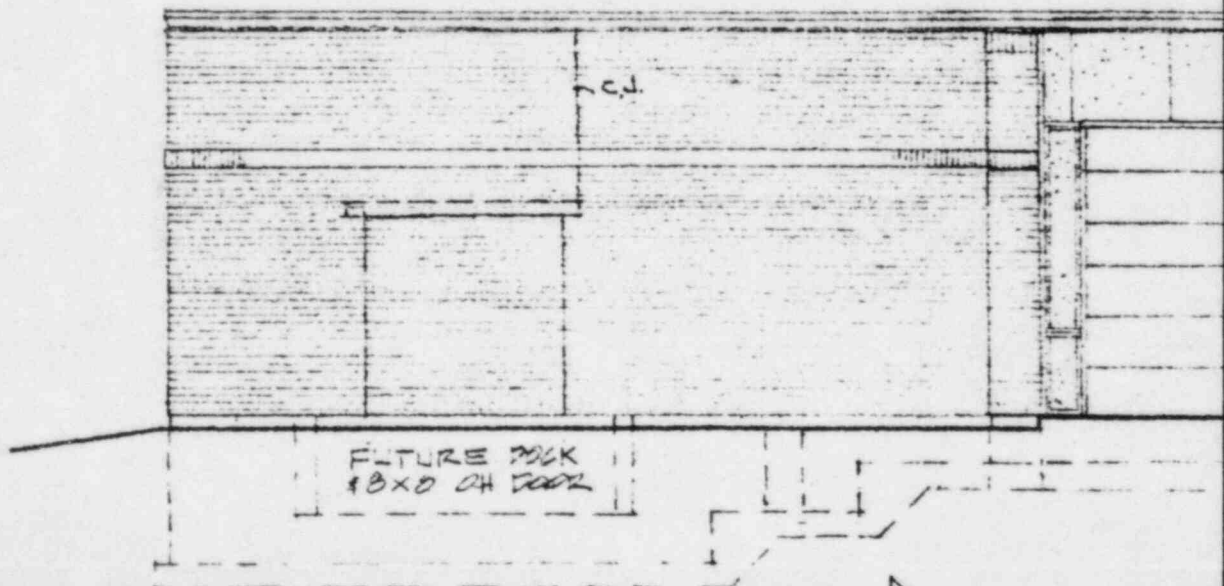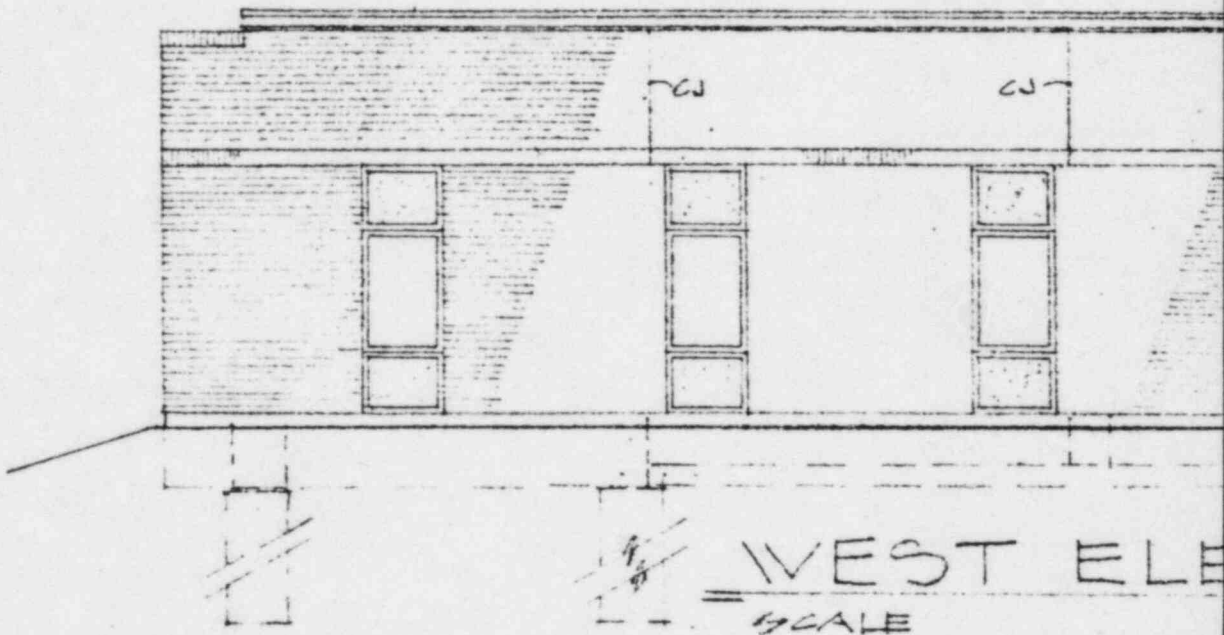



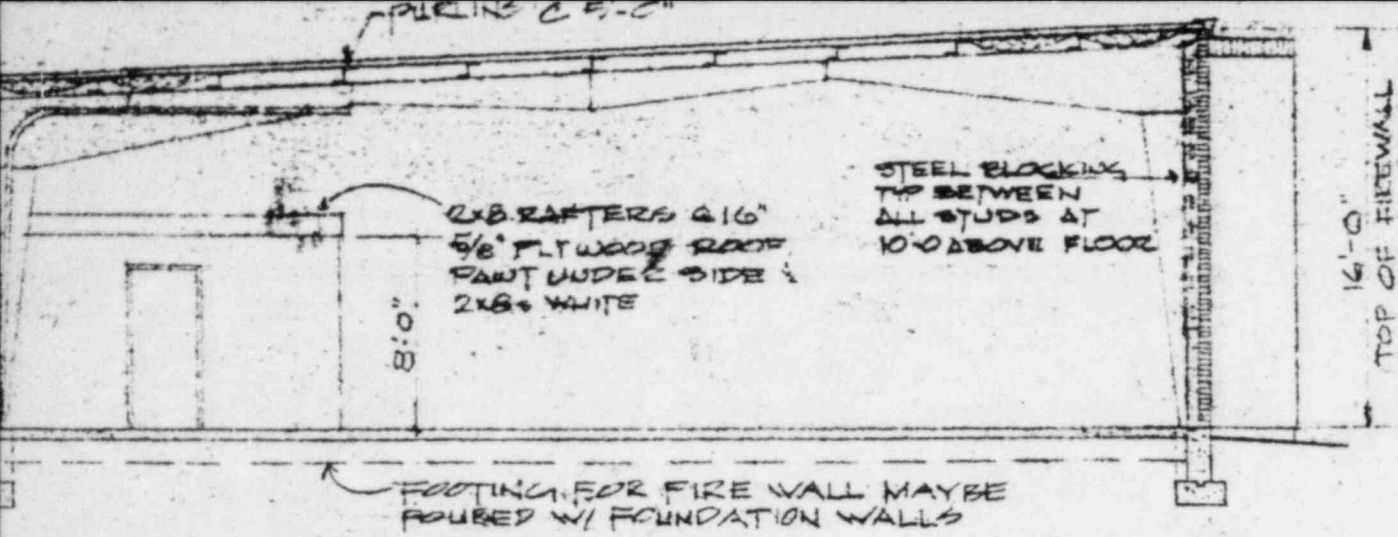


(A)  
3

# SECTION THRU GARAGE


SCALE

1/8" = 1'-0"

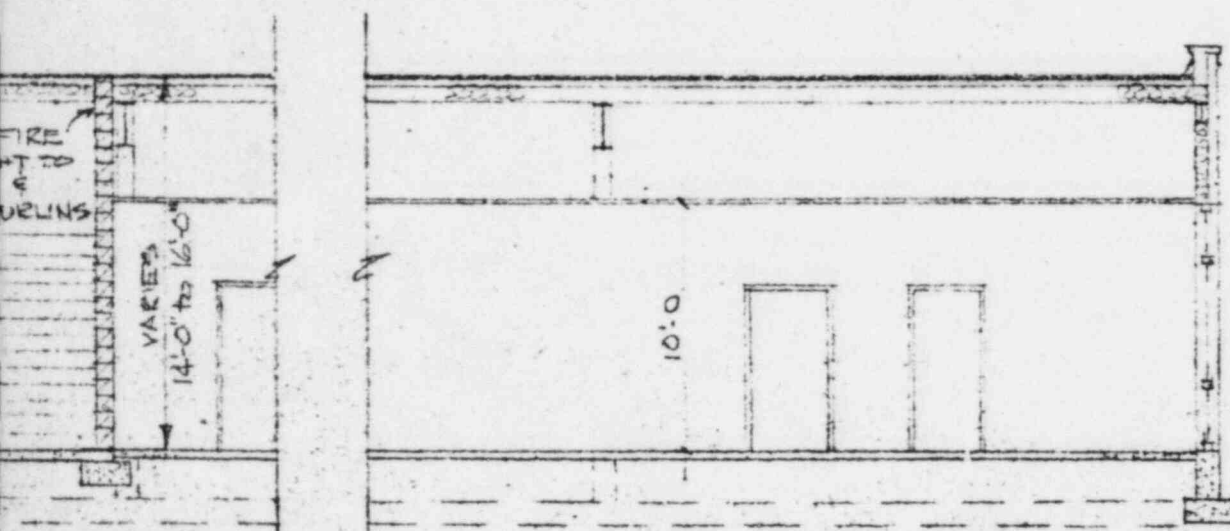

SECTION LOOKING SOUTH

STANDING SEAM SHEET METAL ON  
 PLYWOOD SHEATHING, METAL  
 FRAMING

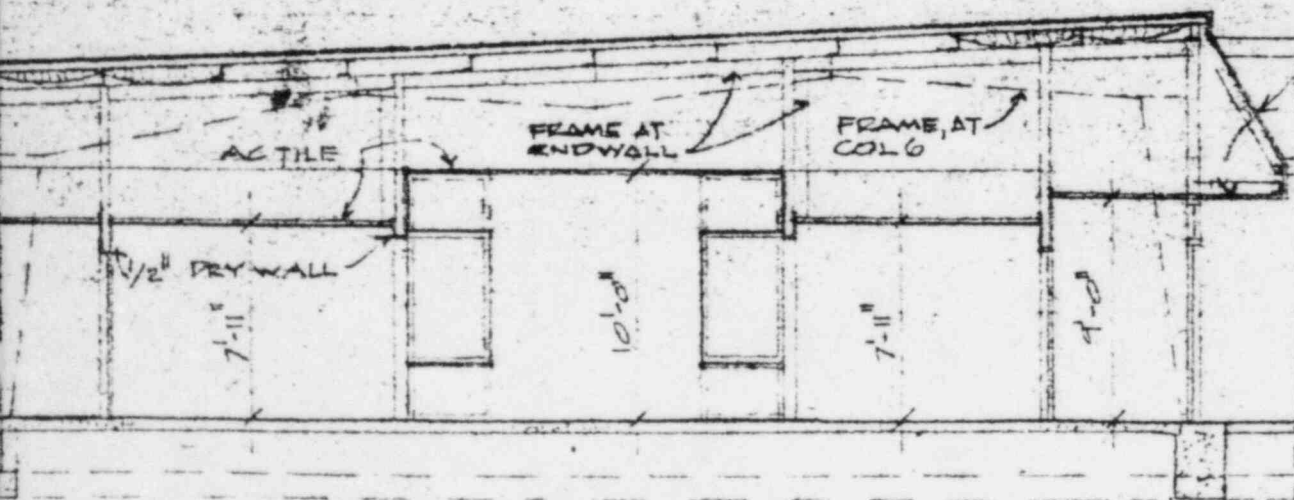

(C)  
3

# SECTION THRU OFFICE

SCALE

1/8" = 1'-0"