



SECTION B-B'

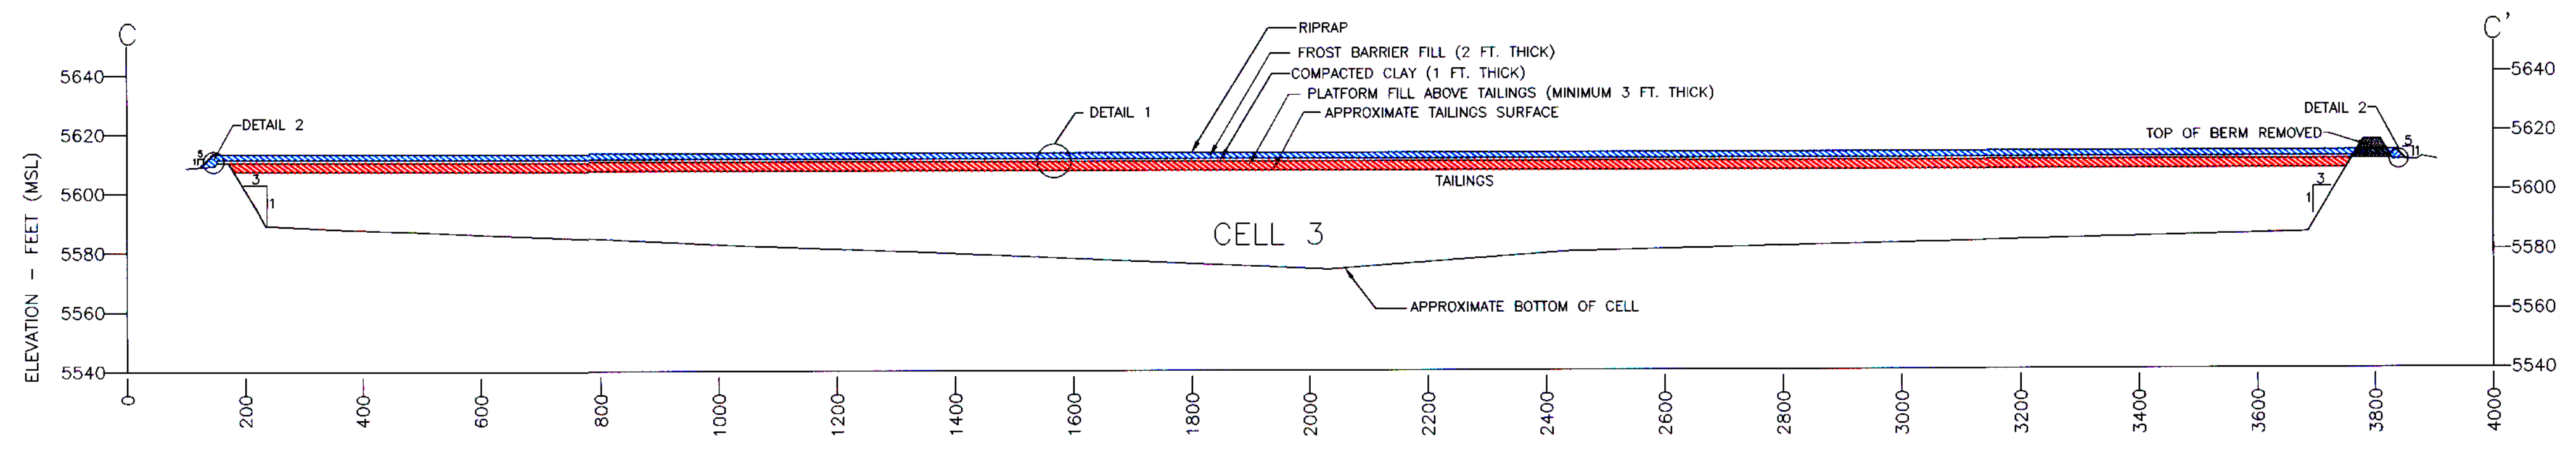

SECTION C-C'

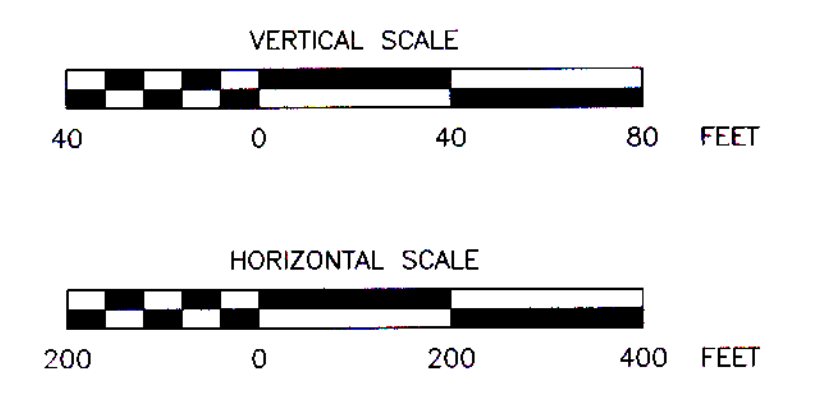

NOTES:

1. FOR POND SURFACE AND SIDE SLOPE COVER DETAILS SEE FIGURE 3.
2. POND BOTTOM INFERRED FROM 'CELL 4 PHASE A AND PHASE B PLAN', WESTERN ENGINEERING INC., (JANUARY 17, 1989).
3. SEE FIGURES 1 AND 2 FOR CROSS SECTIONS LOCATIONS
4. EXISTING GROUND SURFACES SHALL BE REGRADED TO CONSTRUCT THE COVER WITH A FINAL SURFACE THAT IS CONSISTENT WITH THE RECLAMATION COVER GRADING PLAN.

REV. No.	DATE	BY	REVISIONS
1	11/18/90	RAE	Delete clay layer on exterior slopes, change layer names, & change title block

International Uranium (USA) Corporation White Mesa Mill		
<b>FIGURE A-5.1-3</b> <b>Reclamation Cover</b> <b>Cross Sections</b>		
DESIGN:	DRAWN: R. Van Horn	SHEET
CHKD BY:	DATE: Feb., 1997	of
APP:	SCALE: As Shown	