


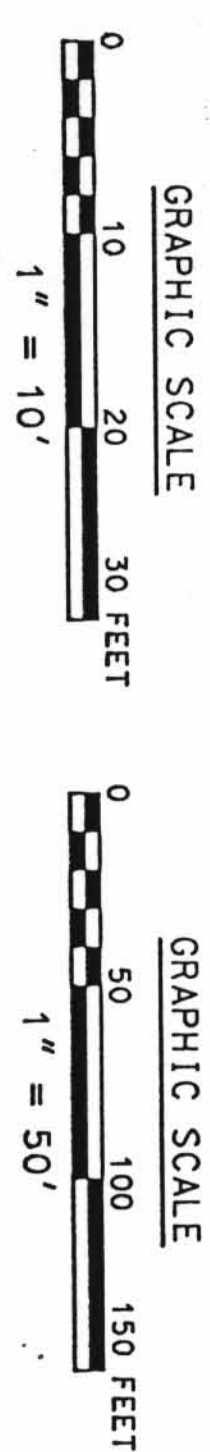

**SCALE: HORIZONTAL 1"=50', VERTICAL 1"=10'**

**SCALE: HORIZONTAL 1"=50', VERTICAL 1"=10'**

[illegible]

**U.S. DEPARTMENT OF ENERGY**  
**Yucca Mountain Site Characterization Project**  
**1800** Chalk River Radioactive Waste Management System  
**MANAGEMENT & OPERATING CONTRACTOR**  
**EXPLORATORY STUDIES FACILITY PACKAGE 1B**  
**STORM DRAIN**  
**OPTIONAL STORAGE AREA**  
**PLAN AND PROFILE**

DOCUMENT AND RECORDS CENTER

JUN 03 1996

RECEIVED

**ANSTEC  
APERTURE  
CARD**

6/3/96  
EFFECTIVE DATE

9609300055

reggie

/proj/est-s/oiv11/dgn/fer/20065.dgn

1

RECORD DESIGNATOR QA: N/A

9609300055

①

2