


Comanche Peak Nuclear Power Plant, Units 3 & 4
COL Application
Part 2, FSAR

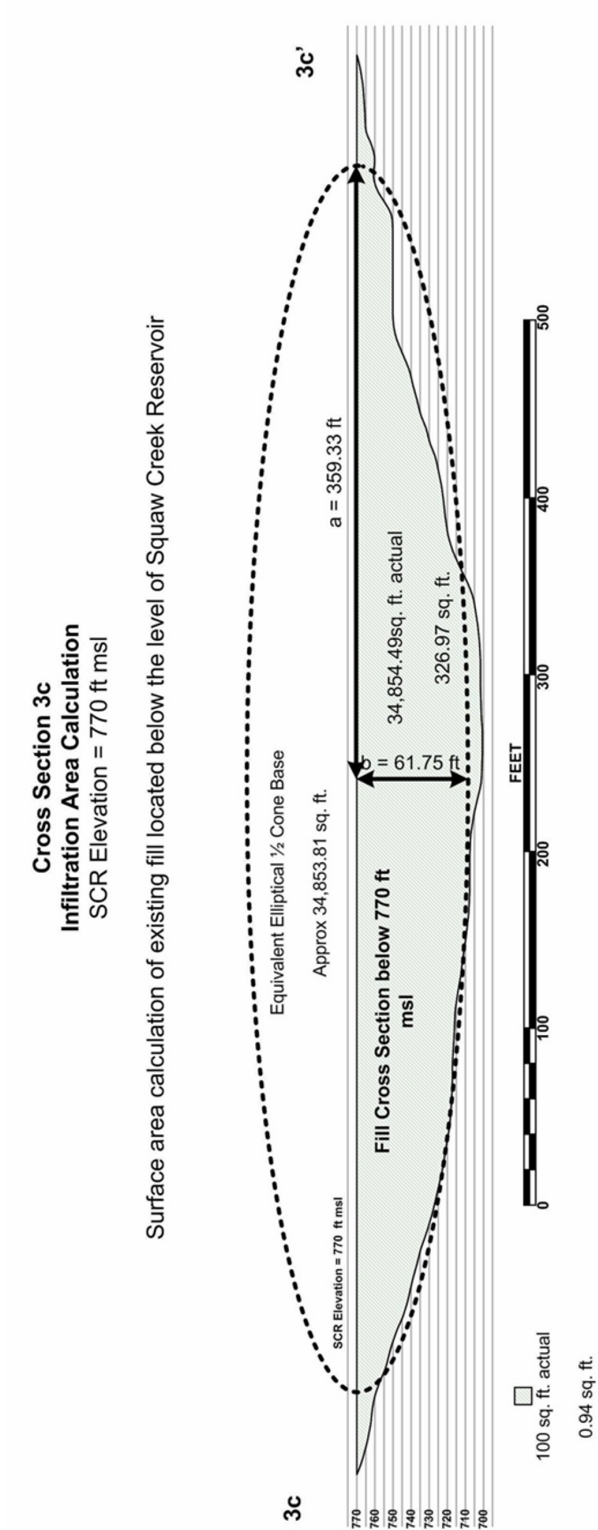

Approximate horizontal and vertical scale 1" = 80'

Bottom number is square footage as calculated by Visio 2003 shape area

Top number is actual square footage converted from Visio calculated area using the 100 sq. ft shape (10 ft x 10 ft) and Visio calculated area.

Conversion factor is 100 sq. ft. (actual) = 0.94 sq. ft. (measured); or, 1 sq ft (measured) = 106.60 sq. ft. (actual).

(Calculations performed in an Excel Spreadsheet and results rounded to 2 decimals)

Figure 2.4.13-204 Existing Fill Infiltration Area