


HNP-14-016  
Enclosure, Attachment  
Figure 1 - CAR-2165-G-003 Site Plan  
(Updated)

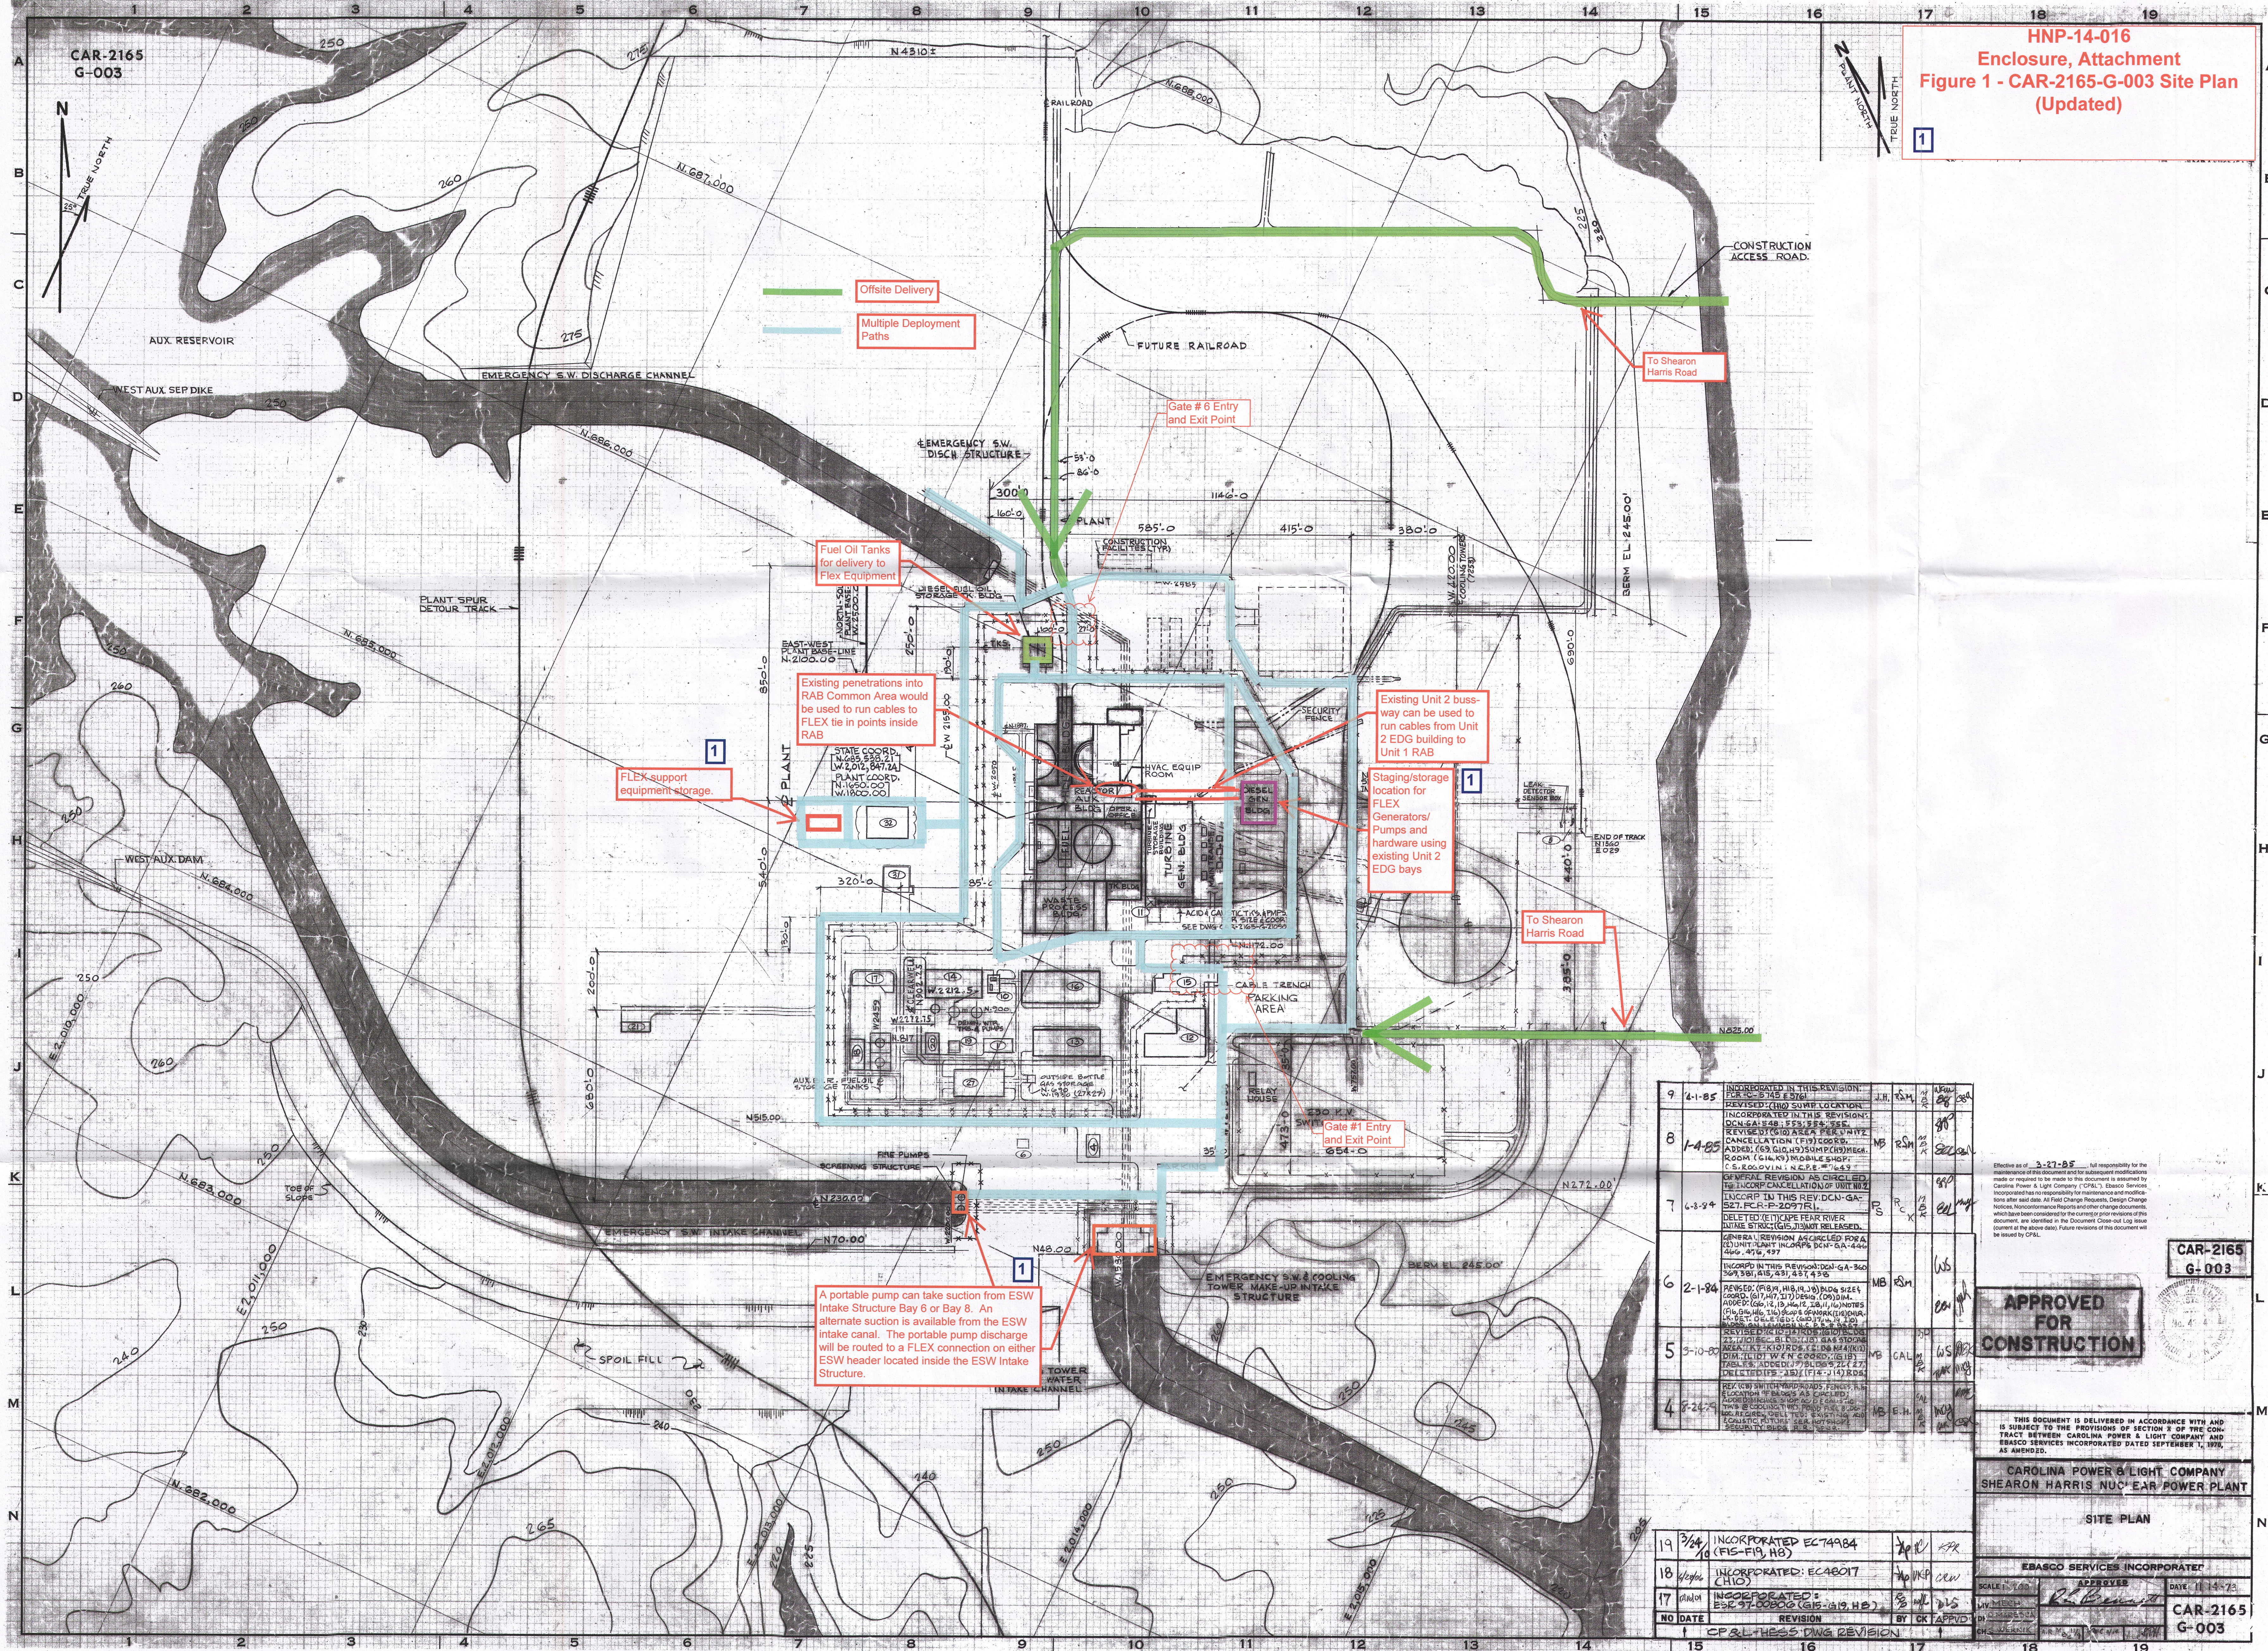

9	4-1-85	INCORPORATED IN THIS REVISION: FOR 30-5-145 & 3761	J.H.	R.M.	W.S.
8	1-4-85	REVISION (NO) SWIFT LOCATION INCORPORATED IN THIS REVISION: DCN-GA-548: 553, 554, 555, 1000	MB	R.M.	W.S.
7	6-3-94	GENERAL REVISION AS CIRCLED: DELETED (RE) CAPE RIVER RIVER STRUCTURE, POINT RELEASED.	FS	R.M.	W.S.
6	2-1-94	INCORPORATED IN THIS REVISION: GA-360 309, 351, 415, 431, 437, 438	MB	R.M.	W.S.
5	3-10-80	GENERAL REVISION AS CIRCLED: DELETED (RE) CAPE RIVER RIVER STRUCTURE, POINT RELEASED.	MB	R.M.	W.S.
4	8-24-85	REV (C) SWIFT LOCATION: FOR 30-5-145 & 3761	MB	R.M.	W.S.

APPROVED FOR CONSTRUCTION

CAR-2165  
G-003

THIS DOCUMENT IS DELIVERED IN ACCORDANCE WITH AND IS SUBJECT TO THE PROVISIONS OF SECTION 3 OF THE CONTRACT BETWEEN CAROLINA POWER & LIGHT COMPANY AND EASCO SERVICES INCORPORATED DATED SEPTEMBER 1, 1979, AS AMENDED.

CAROLINA POWER & LIGHT COMPANY  
SHEARON HARRIS NUCLEAR POWER PLANT

SITE PLAN

19	3/24/80	INCORPORATED EC74984 (FIS-FIS, H8)	W.P.	K.P.
18	4/10/80	INCORPORATED: EC48017 (HIO)	W.P.	K.P.
17	4/10/80	INCORPORATED: ESR 97-0080G (G15-G19, H8)	W.P.	K.P.
NO DATE	REVISION	BY	CK	TAP
CP&L-HES-DWG REVISION				

SCALE: 1"=100'	DATE: 11-14-79
APPROVED: [Signature]	CAR-2165 G-003