


1217-EE-1W-8

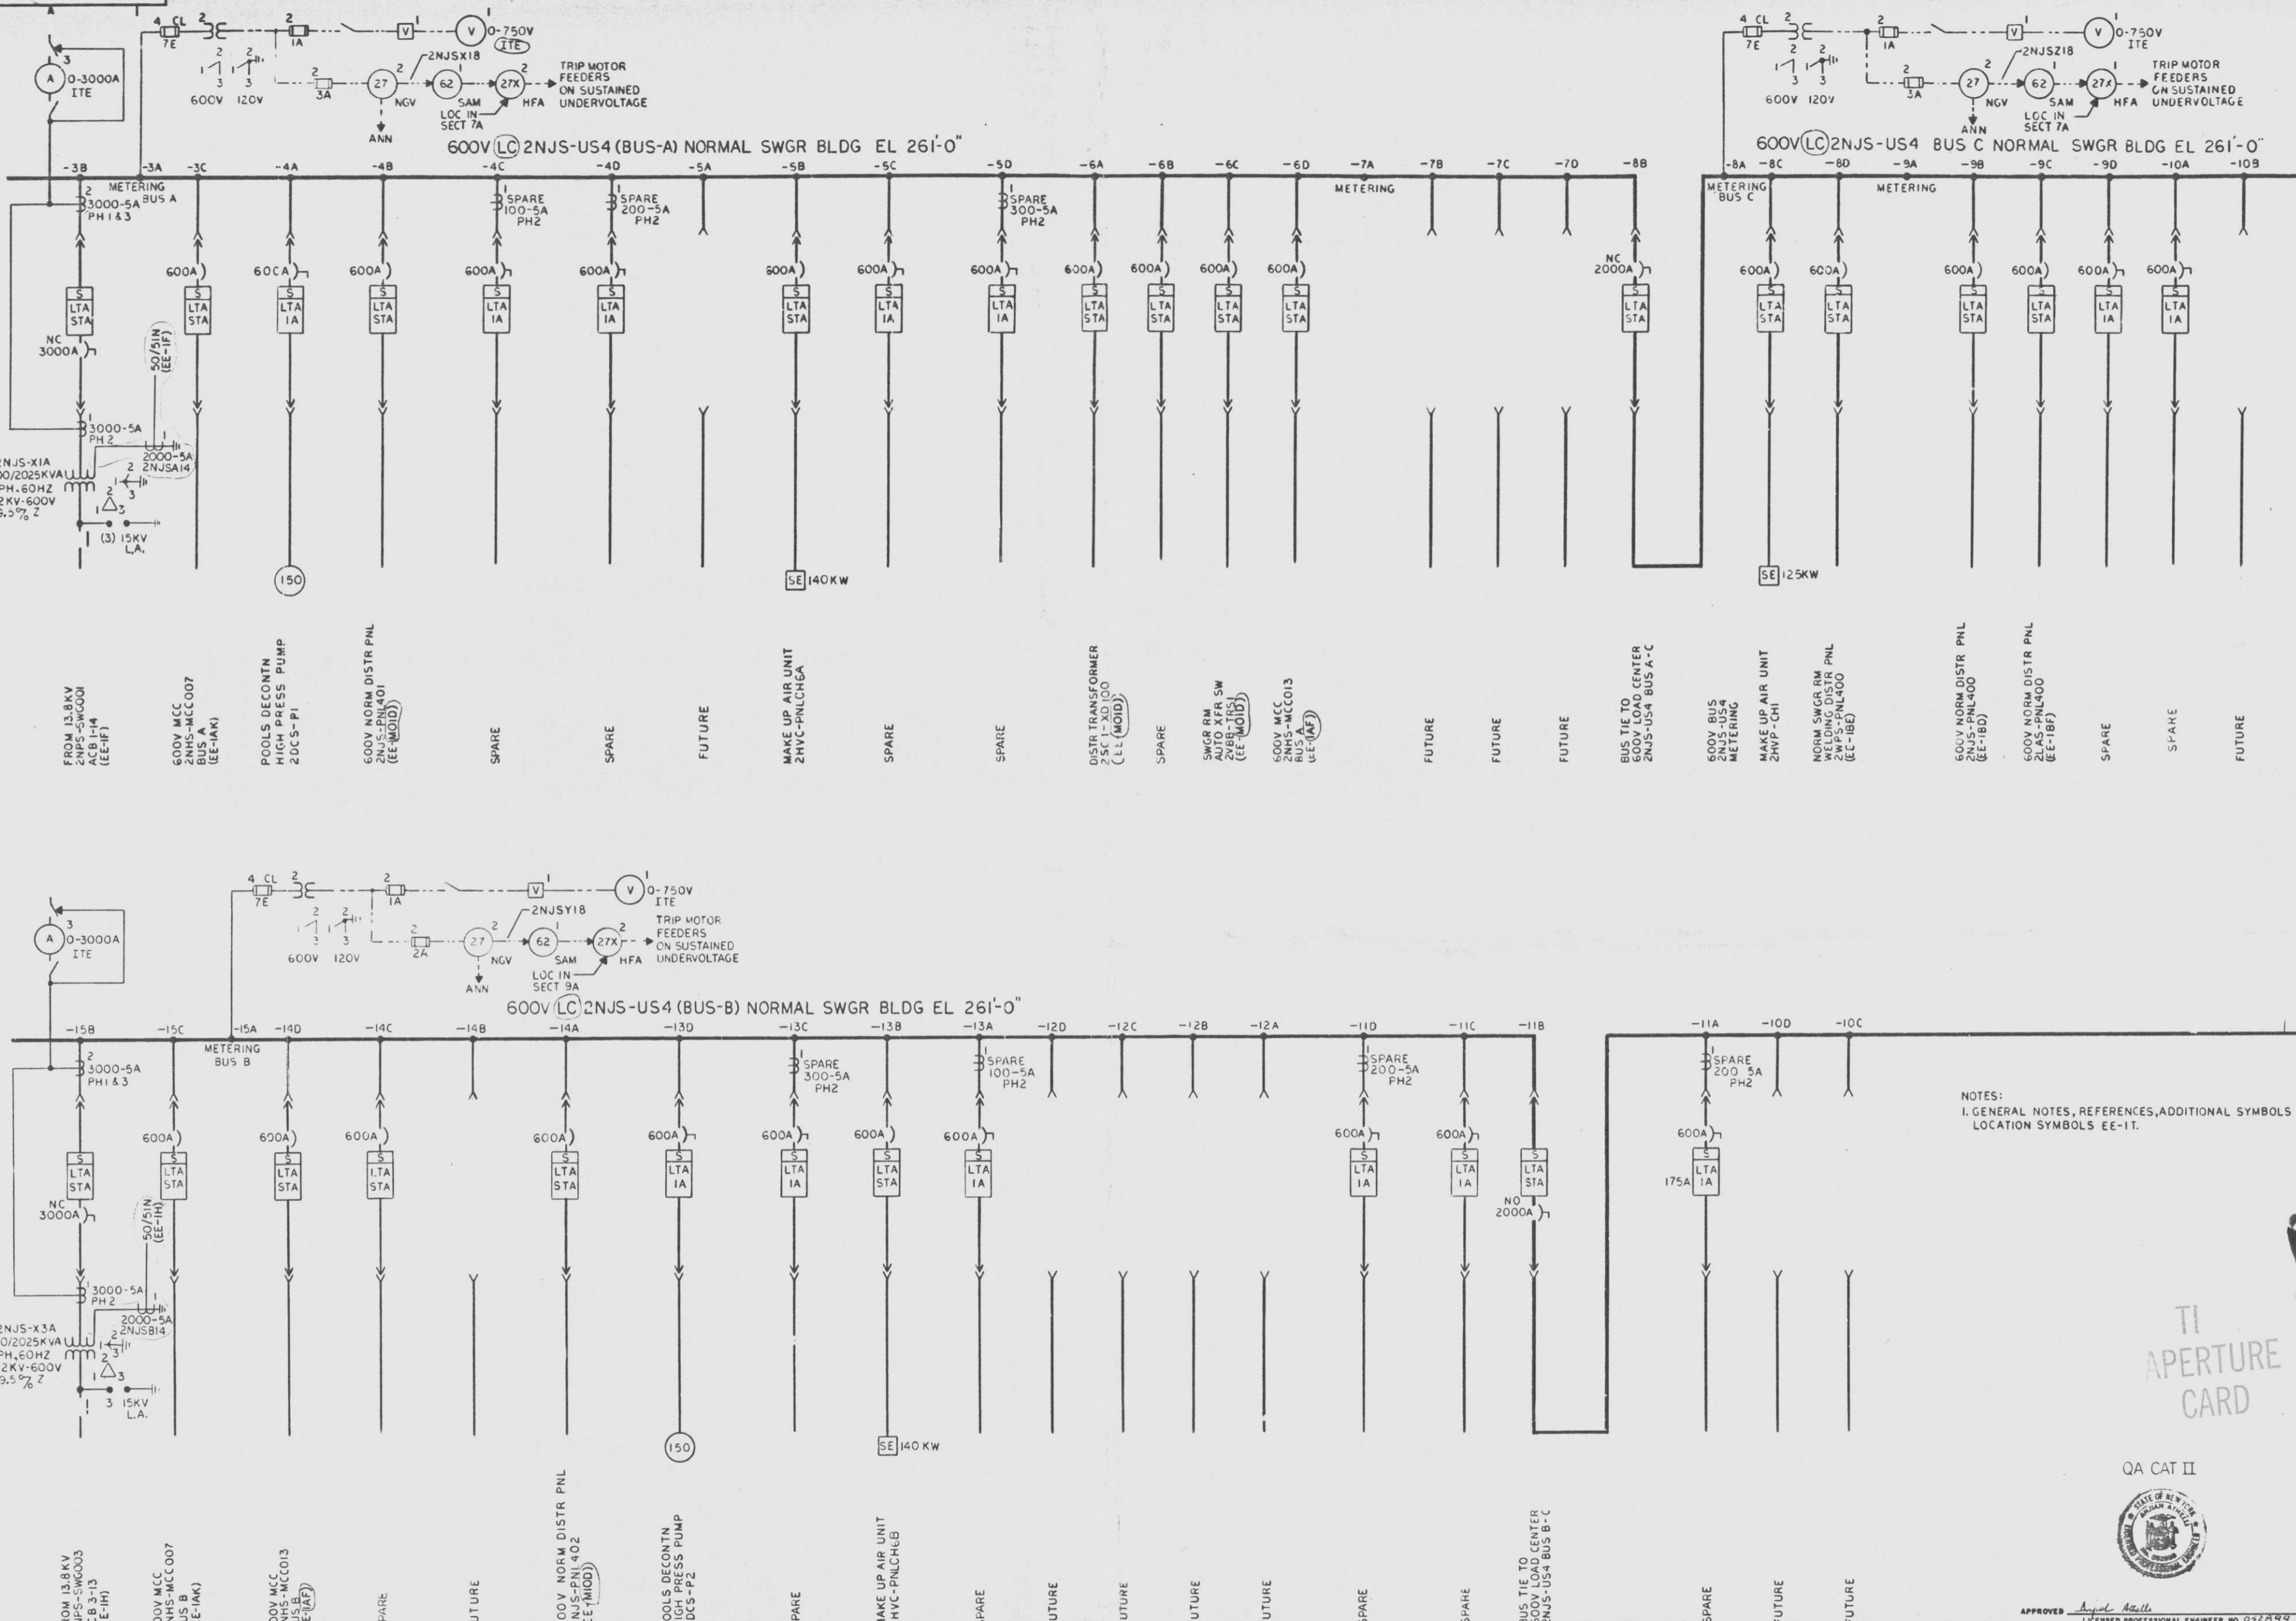

TI
APERTURE
CARD

QA CAT II



APPROVED: *Angel Acosta*
 LICENSED PROFESSIONAL ENGINEER, NO. 022899
 STATE OF NEW YORK
 ALTERATION EXCEPT BY A LICENSED PROFESSIONAL ENGINEER IS ILLEGAL

**600V ONE LINE DIAGRAM
 NORMAL BUS 2NJS-US4
 NORMAL SWGR BLDG EL 261'-0"**
**NINE MILE POINT NUCLEAR STATION - UNIT 2
 NIAGARA MOHAWK POWER CORPORATION
 STONE & WEBSTER ENGINEERING CORPORATION
 BOSTON, MASS.**

CH DRAWING NUMBER **12177-EE-1W-8**
 33A
 Des. CHN by M. ZACCARIA
 Drawn by M. LUBRAI
 CHN by C. HENDERSON

ISSUED FOR DESIGN REVIEW															SEE RECORD OF DRAWING CHANGES BCE-1W-5															SEE RECORD OF DRAWING CHANGE 12177-BCE-1W-4															SEE RECORD OF DRAWING CHANGES BCE-1W-3															SEE RECORD OF DRAWING CHANGES BCE-1W-2															SEE RECORD OF DRAWING CHANGES BCE-1W-1															SEE RECORD OF DRAWING CHANGES BCE-1W-0															SEE RECORD OF DRAWING CHANGES BCE-1W-8															SEE RECORD OF DRAWING CHANGES 12177-BCE-1W-7															SEE RECORD OF DRAWING CHANGES 12177-BCE-1W-6															SEE RECORD OF DRAWING CHANGES 12177-BCE-1W-5															SEE RECORD OF DRAWING CHANGES 12177-BCE-1W-4															SEE RECORD OF DRAWING CHANGES 12177-BCE-1W-3															SEE RECORD OF DRAWING CHANGES 12177-BCE-1W-2															SEE RECORD OF DRAWING CHANGES 12177-BCE-1W-1															SEE RECORD OF DRAWING CHANGES 12177-BCE-1W-0															SEE RECORD OF DRAWING CHANGES 12177-BCE-1W-8															SEE RECORD OF DRAWING CHANGES 12177-BCE-1W-7															SEE RECORD OF DRAWING CHANGES 12177-BCE-1W-6															SEE RECORD OF DRAWING CHANGES 12177-BCE-1W-5															SEE RECORD OF DRAWING CHANGES 12177-BCE-1W-4															SEE RECORD OF DRAWING CHANGES 12177-BCE-1W-3															SEE RECORD OF DRAWING CHANGES 12177-BCE-1W-2															SEE RECORD OF DRAWING CHANGES 12177-BCE-1W-1														
--------------------------	--	--	--	--	--	--	--	--	--	--	--	--	--	--	--	--	--	--	--	--	--	--	--	--	--	--	--	--	--	---	--	--	