


12177-EE-1A7-1

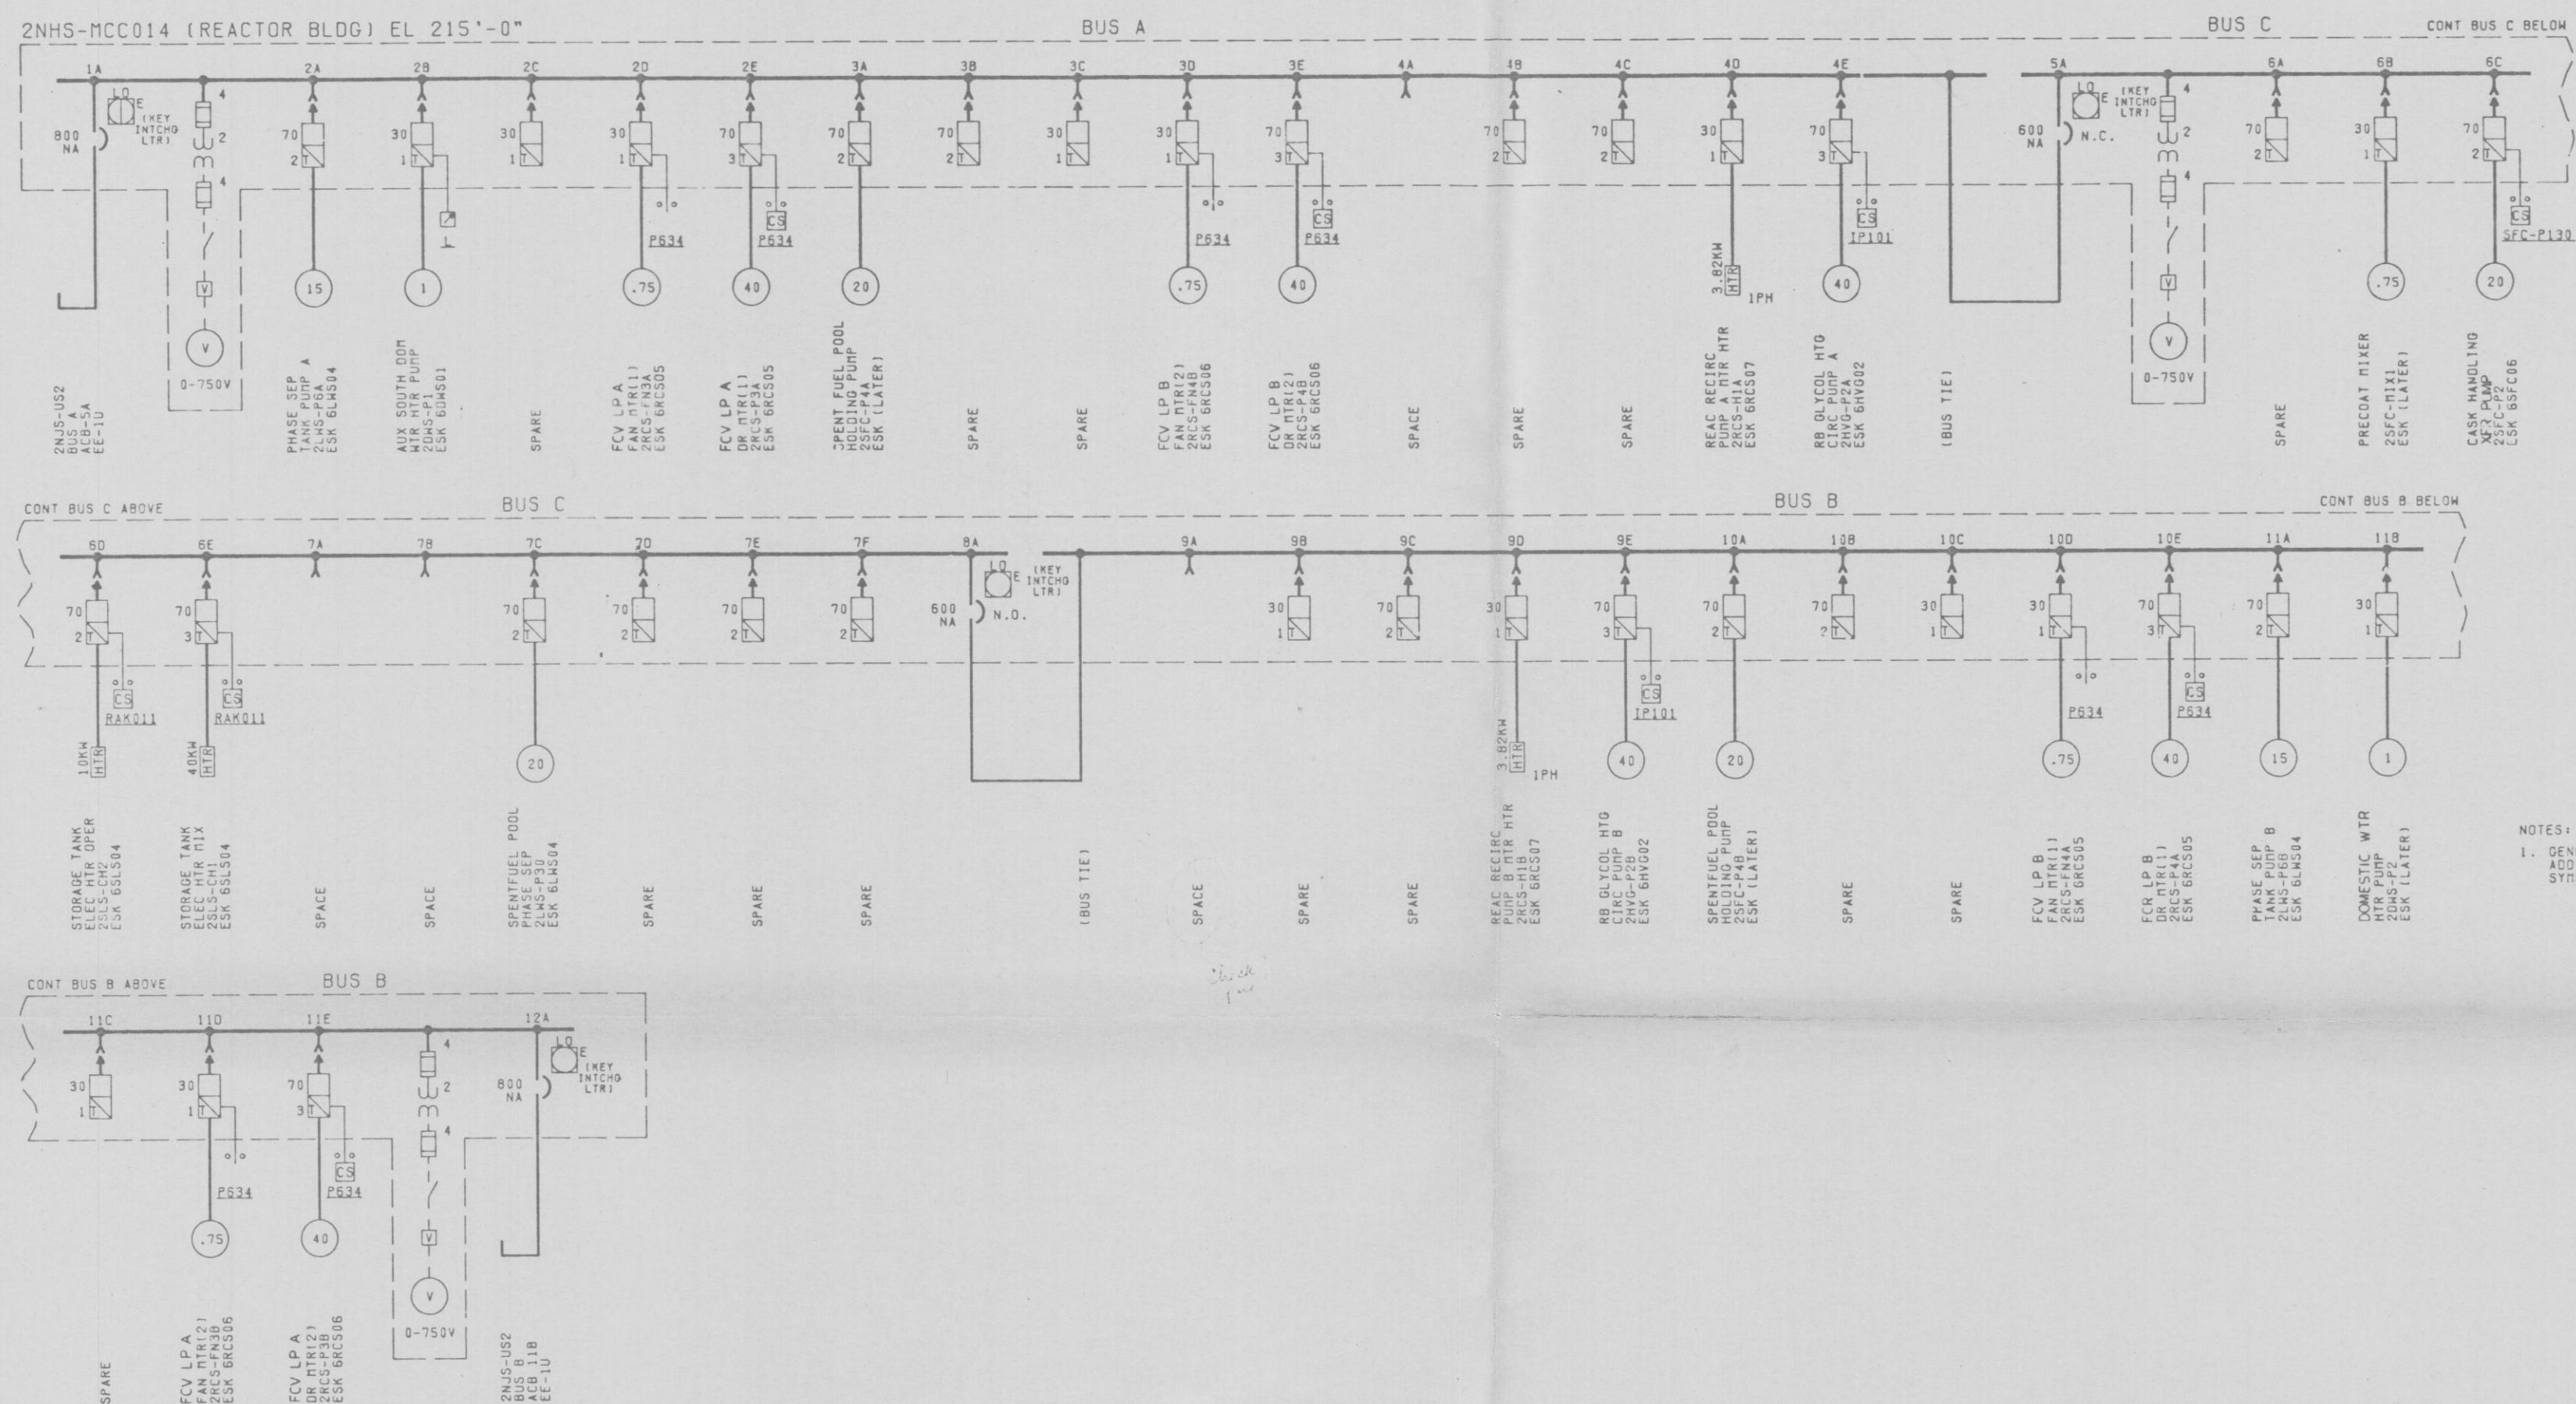

NOTES:

1. GENERAL NOTES, REFERENCES,
ADDITIONAL SYMBOLS & LOCATION
SYMBOLS EE-1AA.

PRC
APERTI


APPROVED *Amir Khan*
 LICENSED PROFESSIONAL ENGINEER, NO. 55786
 STATE OF NEW YORK
 ALTERATION EXCEPT BY A LICENSED PROFESSIONAL ENGINEER IS ILLEGAL

QA CAT II

600V ONE LINE DIAGRAM
2NHS-MCC014
REACTOR BUILDING

NINE MILE POINT NUCLEAR STATION-UNIT 2
NIAGARA MOHAWK POWER CORPORATION
STONE & WEBSTER ENGINEERING CORPORATION
CHERRY HILL, N.J.

CHERRY HILL, N.J.

 DRAWING
NUMBER 12177-EE-1AZ-1

DESIGNED BY L.HUSTER DRAWN BY R.DARDINE CHECKED BY N.ZACCARIA CHECKED BY T.PINCUS	AREA 1	LEVELS	WORK P 33A
--	-----------	--------	---------------

ORIGINAL ISSUE										FOR ENGINEERING ONLY										DRAWING NUMBER 12177-EE-1AZ-1									
STONE & WEBSTER ENGINEERING CORPORATION CHERRY HILL, N.J.																													
DATE										DATE										DATE									
BY										BY										BY									
CHECKED										CHECKED										CHECKED									
APPROVED										APPROVED										APPROVED									
ISSUE										ISSUE										ISSUE									
DESCRIPTION										DESCRIPTION										DESCRIPTION									
CHWD										CHWD										CHWD									
CORRECT										CORRECT										CORRECT									
APPROVED										APPROVED										APPROVED									
ISSUE										ISSUE										ISSUE									
DESCRIPTION										DESCRIPTION										DESCRIPTION									
CHWD										CHWD										CHWD									