


0599601-EM-3


1 2 3 4 5 6 7 8 9 10 11
25'-0" 25'-0" 25'-0" 25'-0" 25'-0" 25'-0" 25'-0" 30'-0" 25'-0" 25'-0" 30'-0"

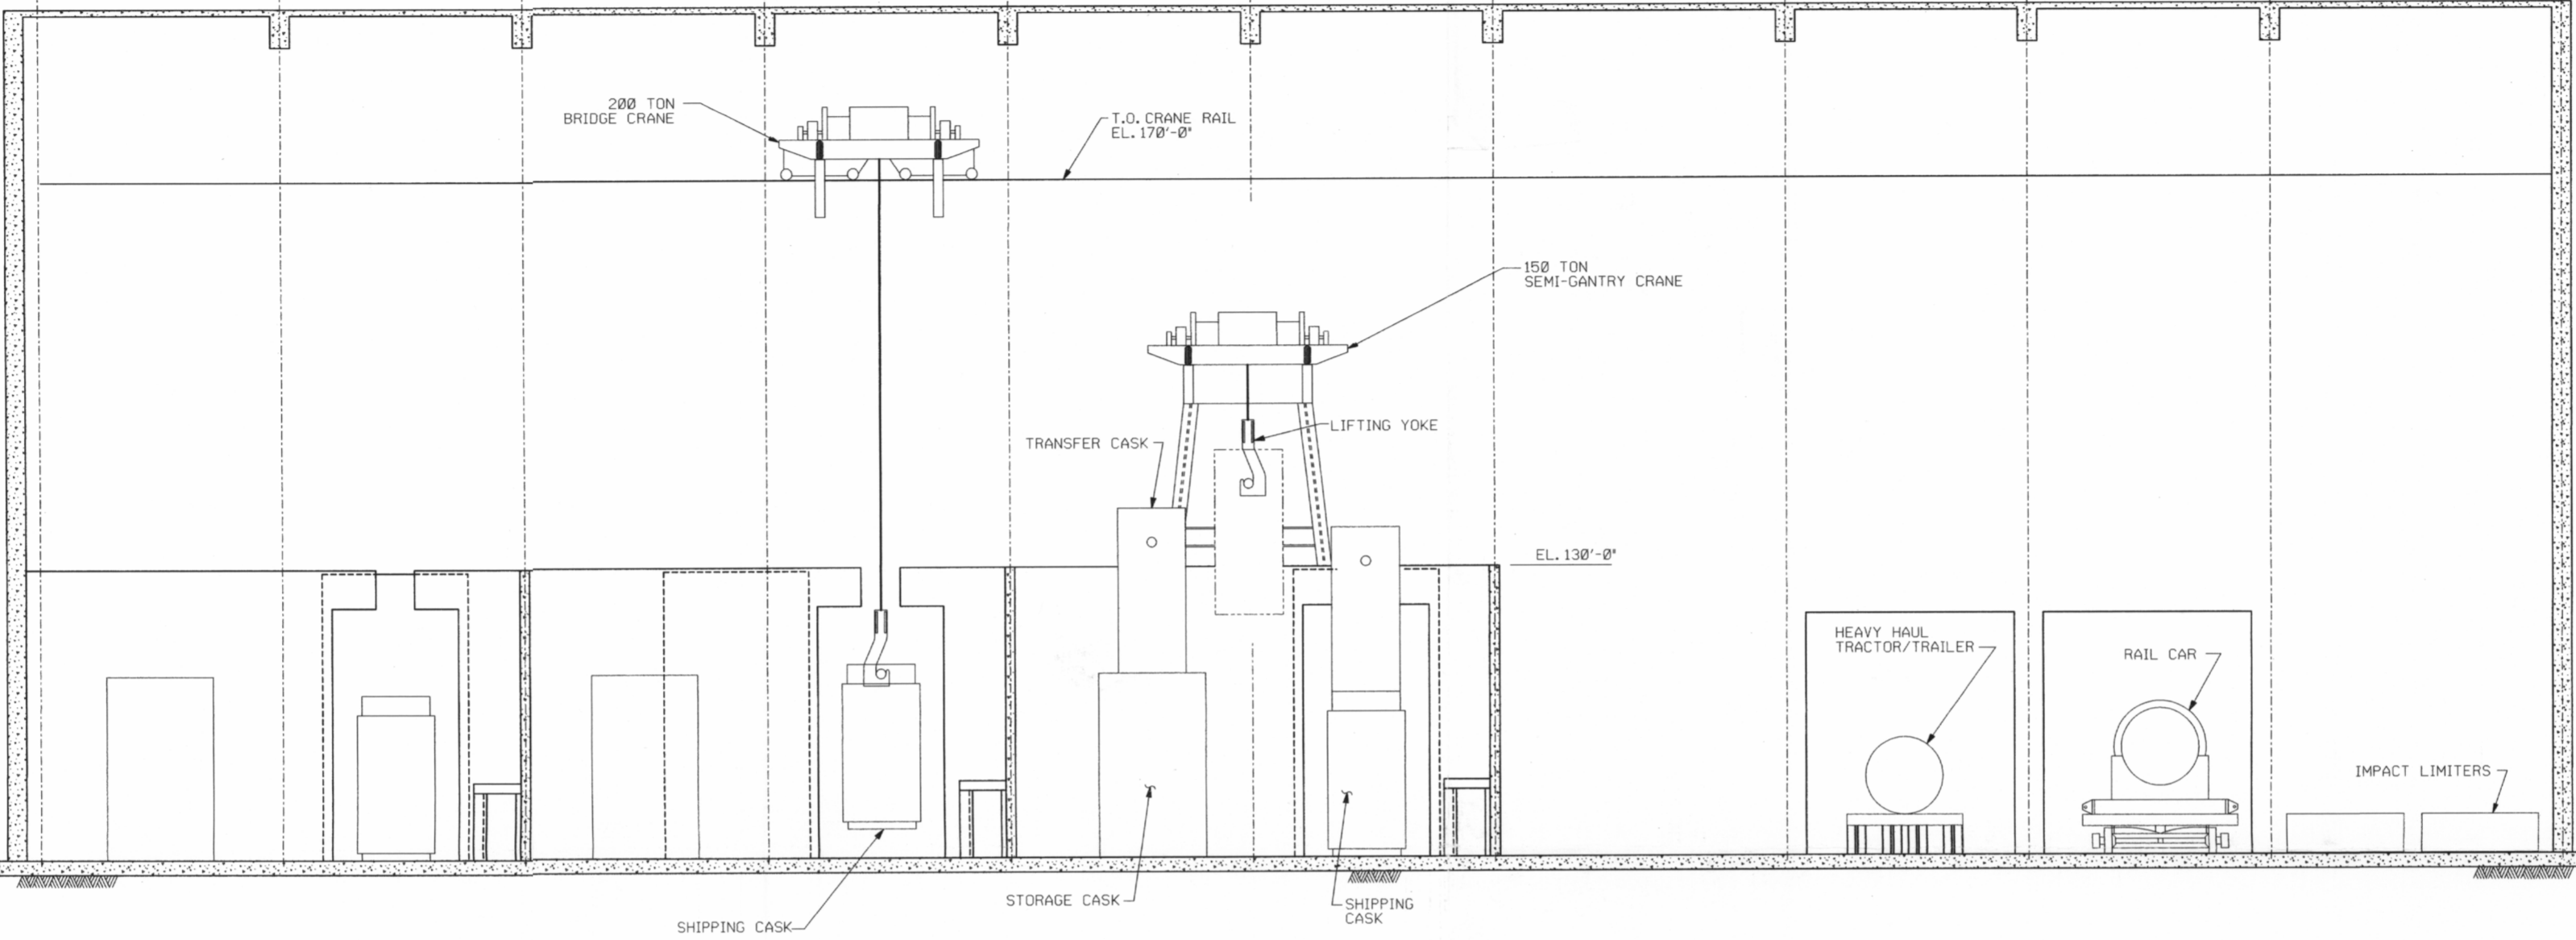

3 - 3

NOTES:

1. FOR NOTES AND REFERENCE DRAWINGS, SEE DRAWING 0599601-EM-1.

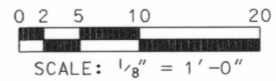

QA CATEGORY I
IMPORTANT TO SAFETY

CANISTER TRANSFER BUILDING
GENERAL ARRANGEMENT SH 3

PRIVATE FUEL STORAGE FACILITY
PRIVATE FUEL STORAGE, LLC
STONE & WEBSTER ENGINEERING CORPORATION
DENVER, COLORADO
DRAWING NUMBER 0599601-EM-3-D

DESIGN BY: D.W. LEWIS
DRAWN BY: C. HARRIS
CHECKED BY: S. SMITH
DATE: 4/18/97

| REVISION | DESCRIPTION | BY | DATE | REVISION | DESCRIPTION | BY | DATE | REVISION | DESCRIPTION | BY | DATE | REVISION | DESCRIPTION | BY | DATE | REVISION | DESCRIPTION | BY | DATE |
|----------|---|-----|---------|----------|---|-----|---------|----------|--|-----|---------|----------|--------------------------|-----|---------|----------|-------------|-----|---------|
| 1 | PRELIMINARY - FOR BLDG. ANALYSIS & CRANE BIDS, REVISED ELEV OF CRANE RAIL, REASON INCREASE HEIGHT FOR CANISTER TRANSFER OPERATIONS. | SWF | 11/5/97 | 2 | PRELIMINARY - FOR INFORMATION ONLY. ISSUED FOR USE ON J.O. NO. 0599602. REVISED NOTE 1 AND DELETED REF. DWGS. ADDED REASON FOR REV B. REASON CLARIFY NOTES/ADD MISSING INFORMATION. | SWF | 11/5/97 | 3 | ISSUED FOR PRELIMINARY DESIGN/ LICENSING SUBMITTAL. REVISED WALL ELEVATION. REASON: INCLUDE RAIL OPTION/ CORRECT WALL ELEVATION. | SWF | 11/5/97 | 4 | ISSUED FOR CLIENT REVIEW | SWF | 11/5/97 | 5 | | SWF | 11/5/97 |

THIS DRAWING CREATED ON INTERGRAPH

D-6