



0599602-EC-5

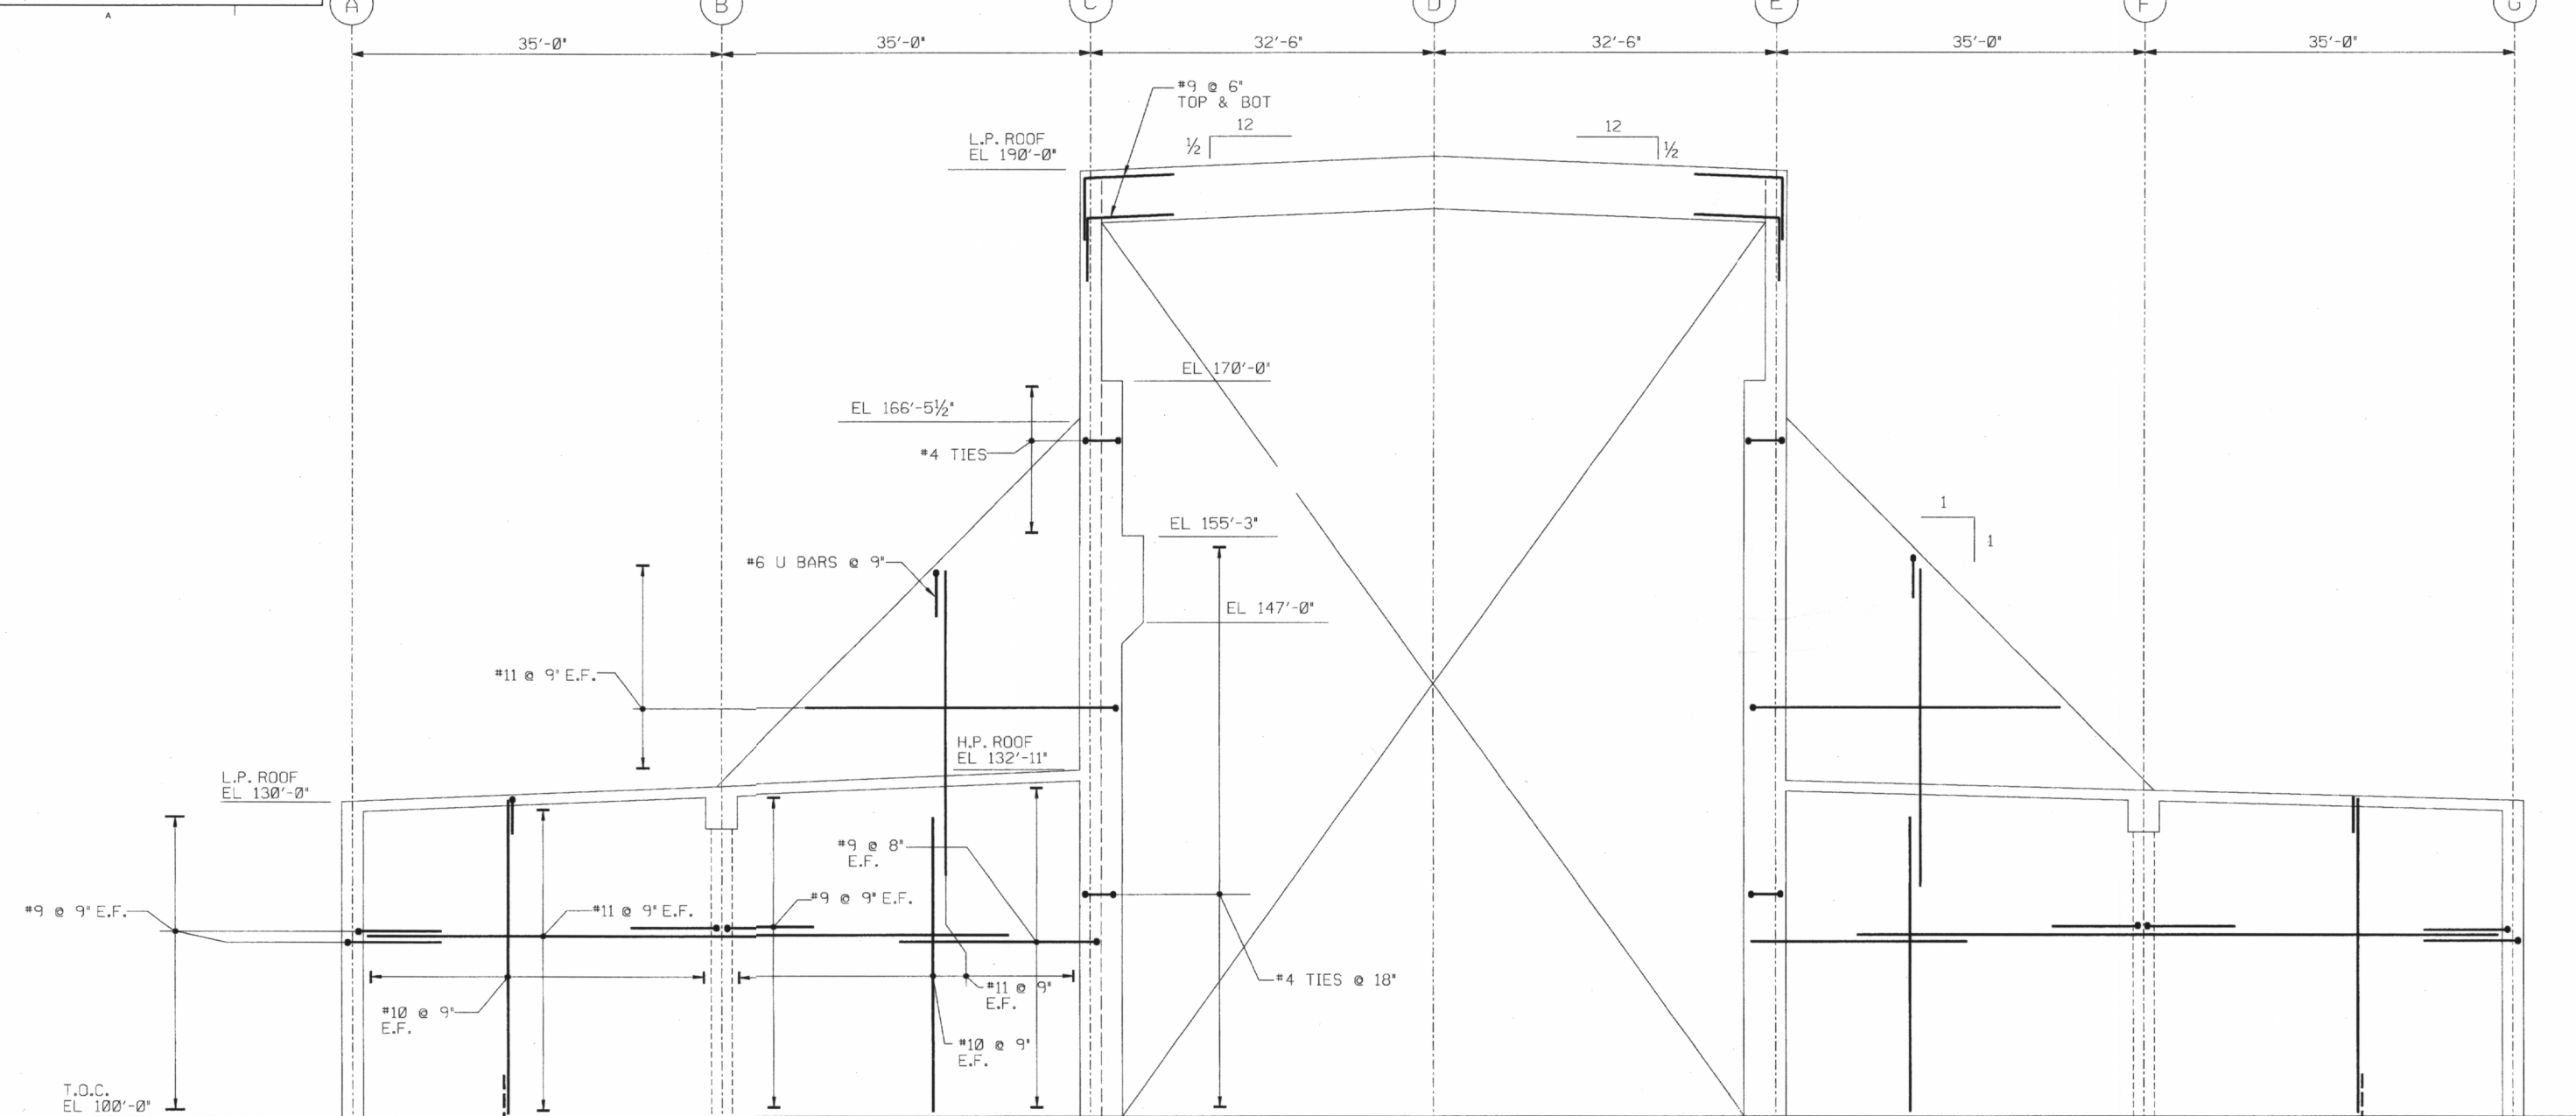

COLUMN LINE 8 WALL ELEVATION
REINFORCING TO BE SYMMETRICAL ABOUT COL. LINE D

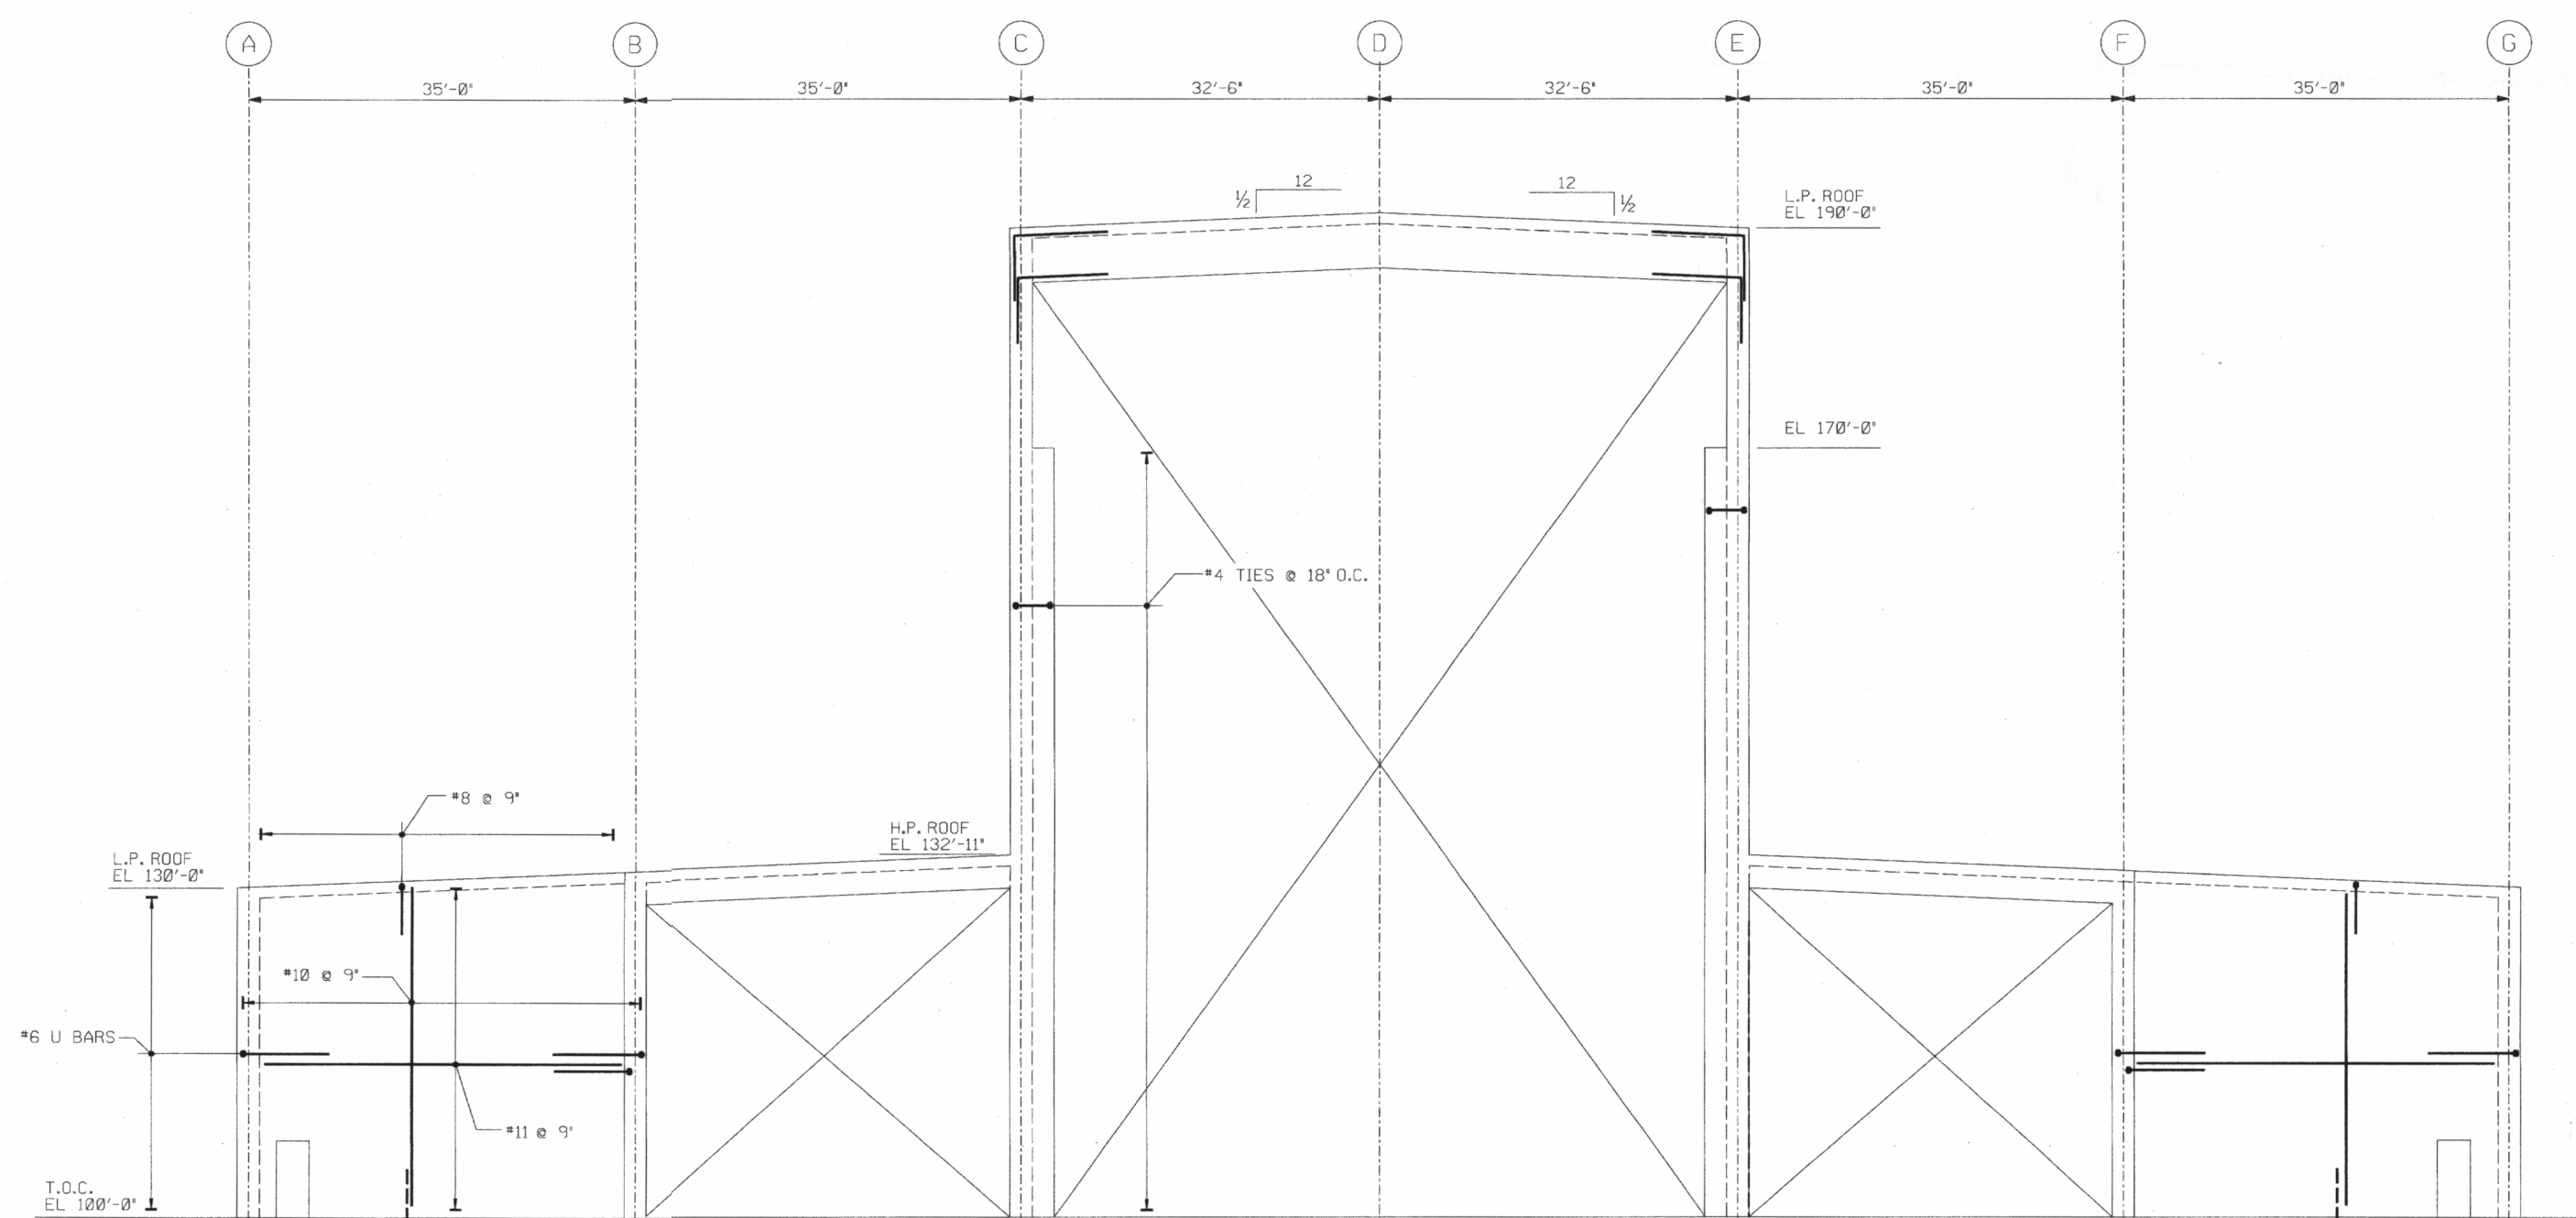

COLUMN LINE 10 WALL ELEVATION
REINFORCING TO BE SYMMETRICAL ABOUT COL. LINE D

NOTES:
1. FOR NOTES AND REFERENCE DRAWINGS, SEE
DRAWING 0599602-EC-2.

0 2 5 10 20
SCALE: 1/8" = 1'-0"

QA CATEGORY I
IMPORTANT TO SAFETY

CANISTER TRANSFER BUILDING
ELEVATIONS - SH 1

PRIVATE FUEL STORAGE FACILITY
PRIVATE FUEL STORAGE, LLC

STONE & WEBSTER ENGINEERING CORPORATION
DENVER, COLORADO

DRAWING NUMBER 0599602-EC-5-A

DESIGN BY T. SNYDER

DRAWN BY H. ANDRUEGA

SHEET NO. 0599602

FILE NO. PSFA005.DGN

DATE 05/01/05

DATE 05/01/05

DATE 05/01/05

DATE 05/01/05

THIS DRAWING CREATED ON INTERGRAPH



AE0343

D-10