



COLUMN LINE E WALL ELEVATION

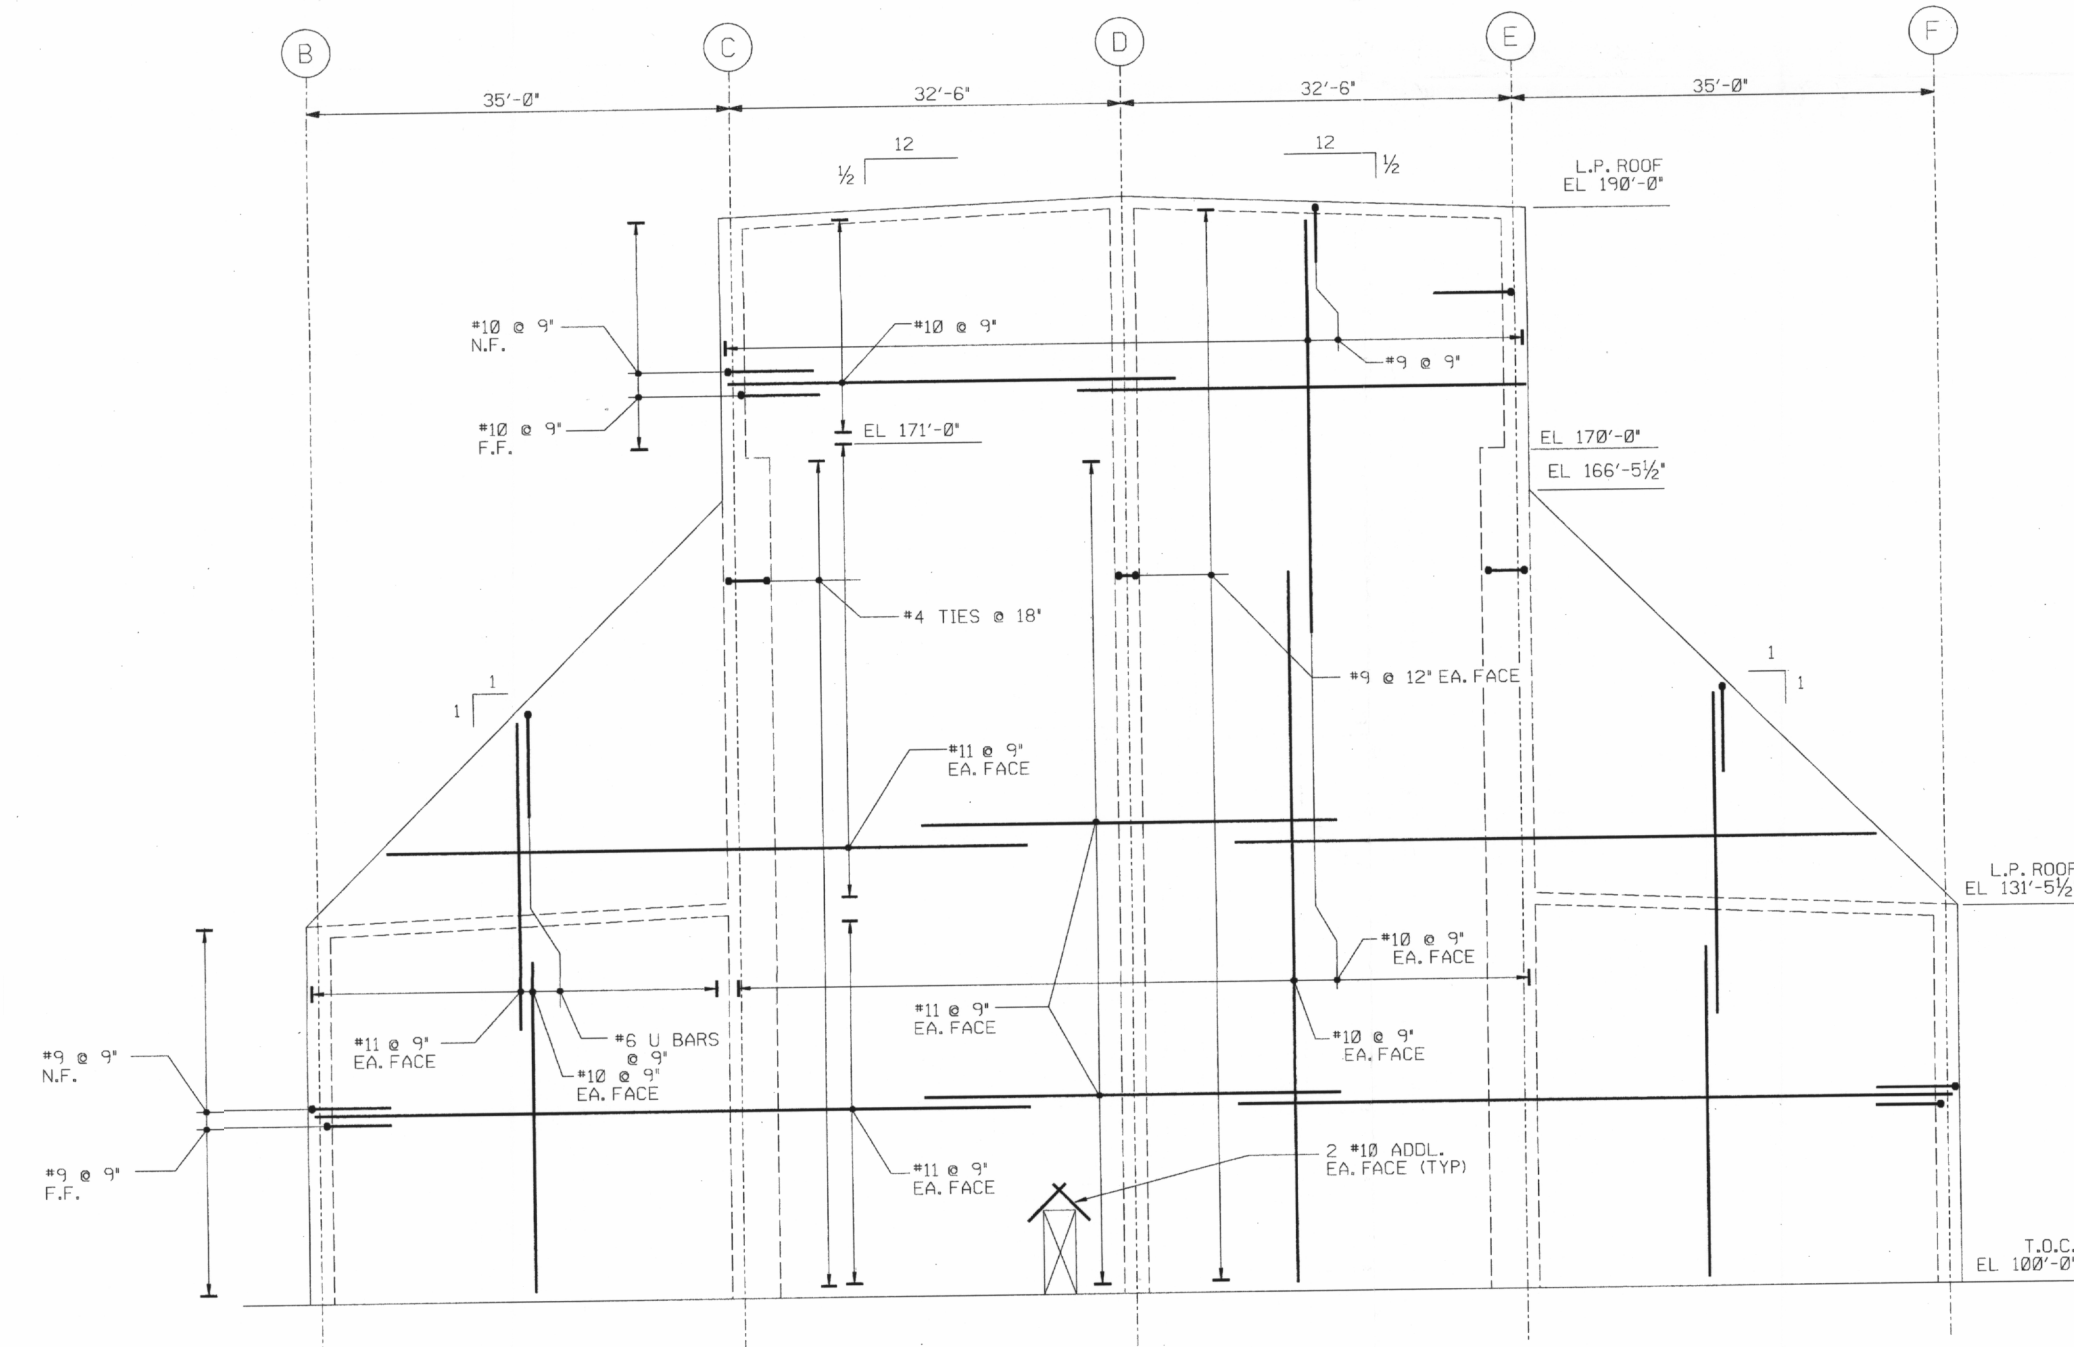

COLUMN LINE 11 WALL ELEVATION
REINFORCING TO BE SYMMETRICAL ABOUT COL. LINE D

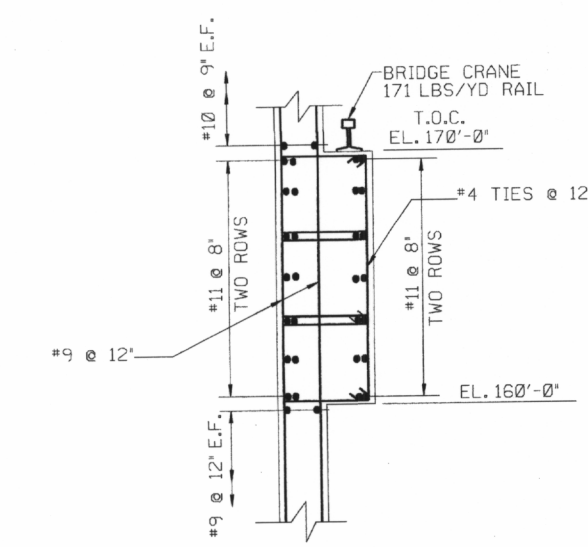

SECTION 1-1
SCALE : $\frac{1}{4}" = 1'-0"$

NOTES:

1. FOR NOTES AND REFERENCE DRAWINGS, SEE
DRAWING 0599602-EC-2.

QA CATEGORY I
IMPORTANT TO SAFETY

CANISTER TRANSFER BUILDING
ELEVATIONS - SH 2

PRIVATE FUEL STORAGE FACILITY
PRIVATE FUEL STORAGE, LLC

STONE & WEBSTER ENGINEERING CORPORATION
DENVER, COLORADO


 DRAWING NUMBER 0599602-EC-6-A

DESIGN BY T.SNYDER	DRAWN BY H.A.NORIEGA	SPEC. J.O. NO.	FILE NO.	PCT
DSGN CHKD BY W.DYKSTRA	CHKD BY T.SNYDER	0599602	PSFA006.DGN	

THIS DRAWING CREATED ON INTERGRAPH