




05996-DY-32

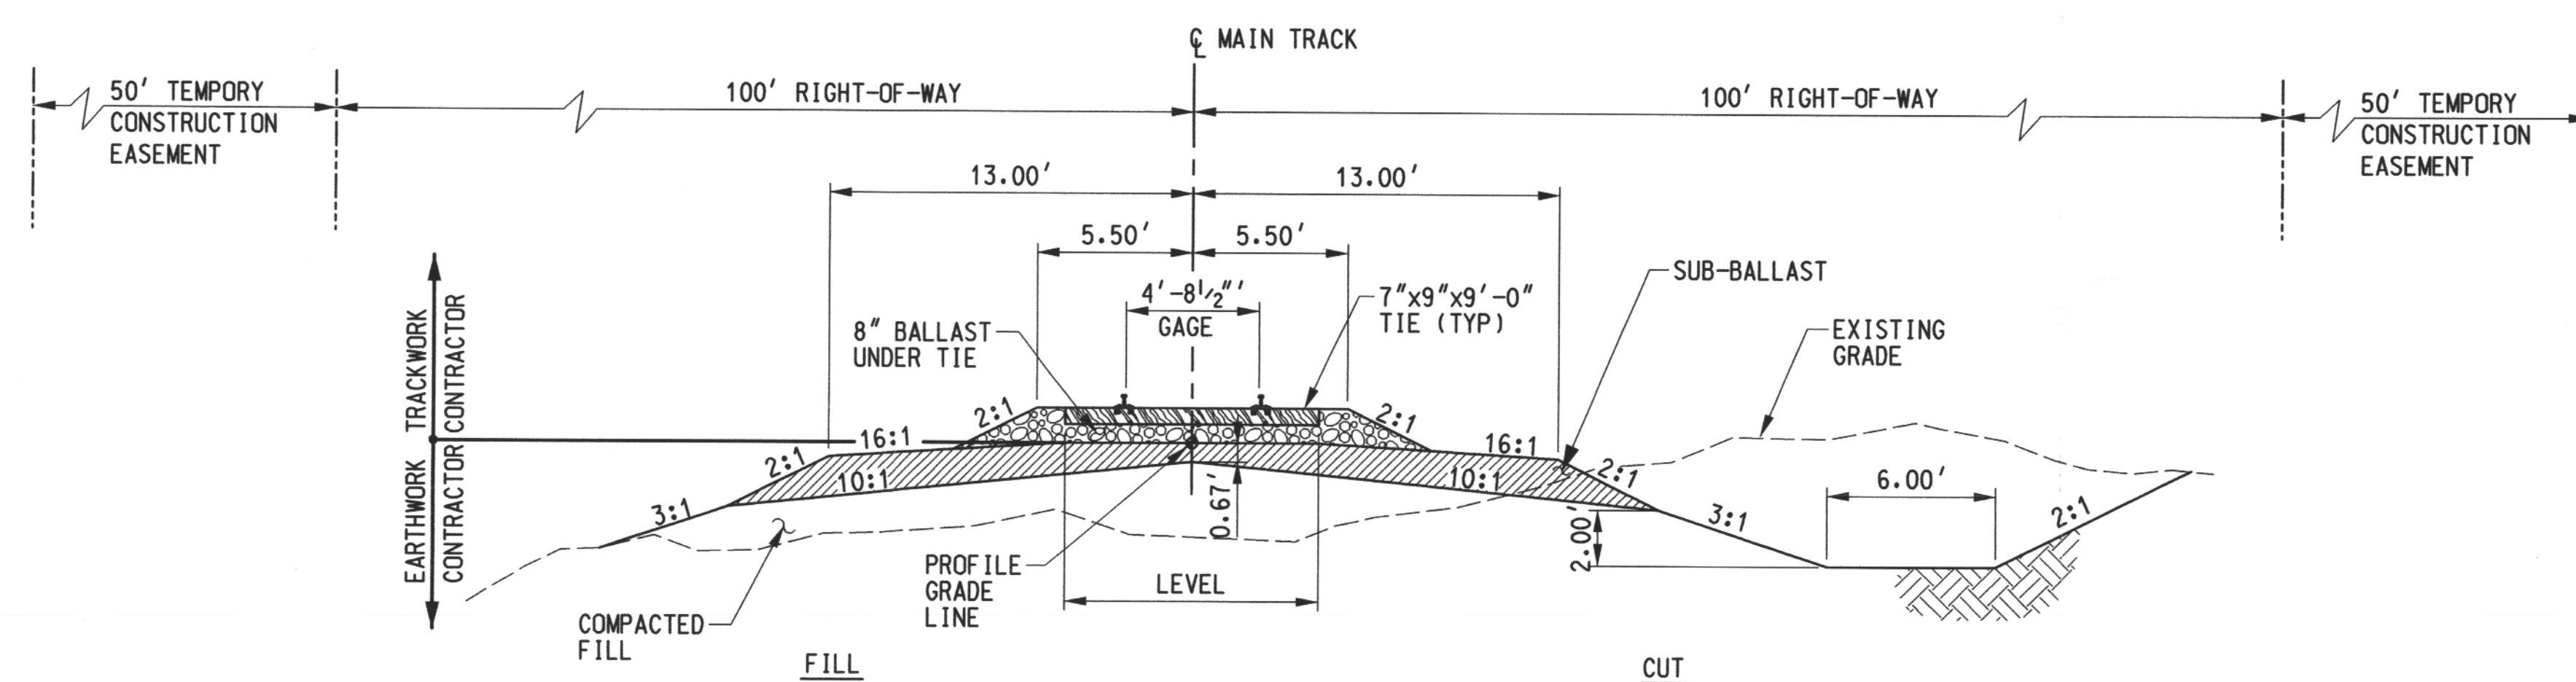

TYPICAL TRACK SECTION
N.T.S.

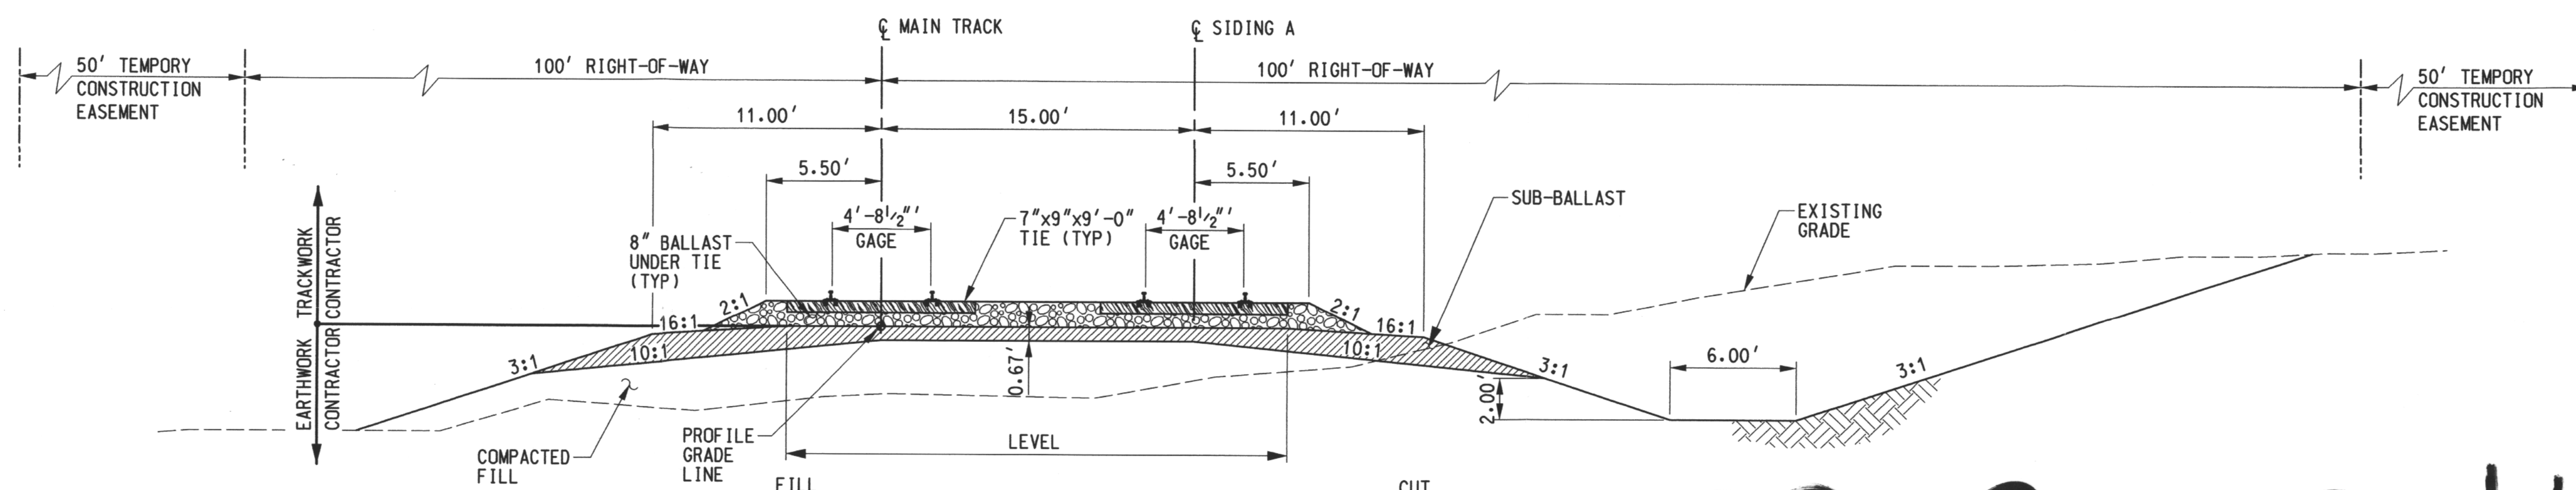

SIDING DOUBLE TRACK SECTION
N.T.S.

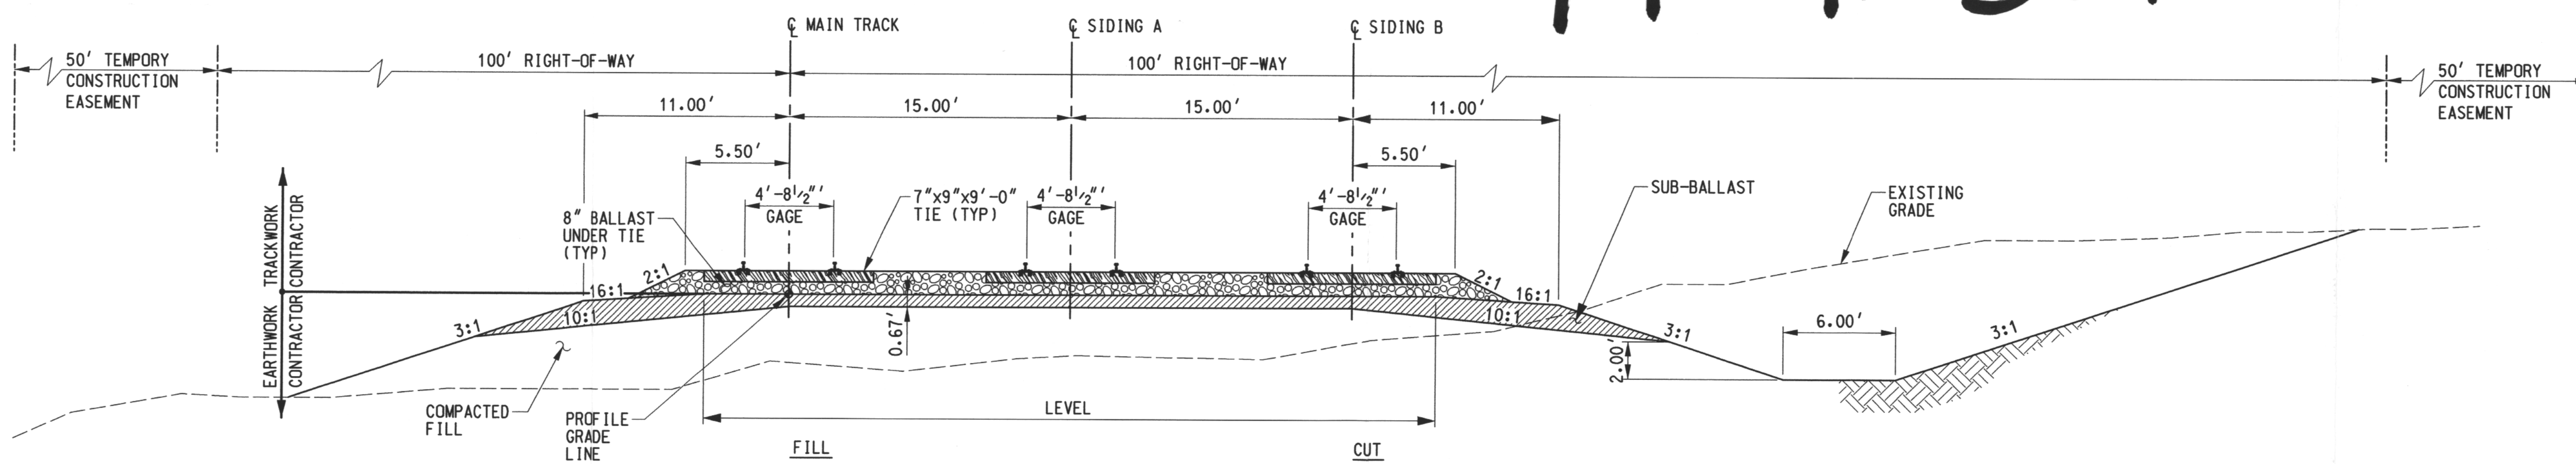

SIDING TRIPLE TRACK SECTION
N.T.S.

9909230146

APERTURE
CARD

Docket # 72-22
Accession # 9909230146
Date 8/21/99 of Ltr
Regulatory Docket File

NOTES:

1. FOR GENERAL NOTES, LEGEND AND REFERENCE DRAWINGS, SEE DRAWING 05996-DY-30.
2. COMPACTED FILL REQUIREMENTS WILL BE BASED ON SITE GEOTECHNICAL INFORMATION DETERMINED DURING FINAL DESIGN.

REVISION	DESCRIPTION	BY	CHK	DATE	

PFSF UNION-PACIFIC MAINLINE/
PFSF SIDING SECTIONS & DETAILS

PRIVATE FUEL STORAGE FACILITY
PRIVATE FUEL STORAGE, LLC
STONE & WEBSTER ENGINEERING CORPORATION
DENVER, COLORADO

DRAWING NUMBER 05996-DY-32-A

DESIGN BY: R. EIDER
CHECKED BY: D.W. HAYES

FILE NO. 0599602
PFS0Y32.DGN

9909230146

D-3