

LEGEND

— ASME SECTION XI CLASS 1 PIPING (RED)
- - - ASME SECTION XI CLASS 2 PIPING (BLUE)
..... ASME SECTION XI CLASS 3 PIPING (GREEN)
— REFERENCE B CONTINUITY
- D - D - HVAC DUCT

[ISIM2] REFERENCE TO THE PIPING ISOMETRIC DRAWING FOR DETAILS ON THE PIPING CONFIGURATION, AND THE LOCATION AND IDENTIFICATION OF WELDS AND SUPPORTS.

[] RESERVED FOR SPECIAL ISI REQUIREMENTS. (MAY BE) ACCOMPANIED BY SPECIFIC NOTES.


[] REFERENCE TO THE ISI ITEM NUMBER DESIGNATION USED IN THE FIRST 10 YEAR INSERVICE INSPECTION INTERVAL.

◊ ASME SECTION XI CLASS CHANGE

◊ ISI PROGRAM BOUNDARY

NOTES:

1. DELETED
2. FOR ISI BOUNDARY DIAGRAM INDEX SHEET AND GENERAL NOTES, SEE IS102-001.
3. FOR PIPING SYMBOLS AND P. 8 TO INDEX, SEE DRAWING M-001.
4. UNLESS OTHERWISE NOTED, ALL VENT CONNECTIONS ARE "T" AND DRAIN CONNECTIONS ARE "T". LINE IDENTIFICATION IS THE SAME AS THE HEADER.

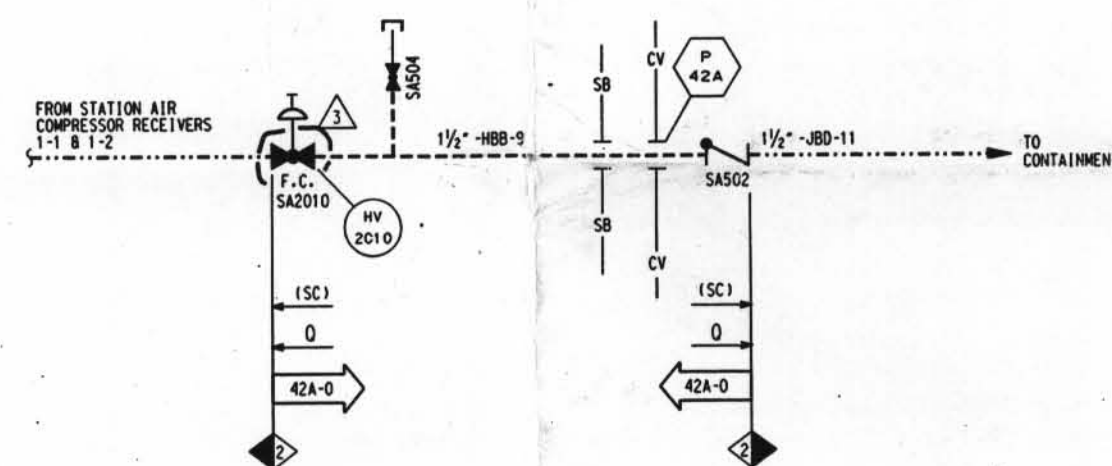

1	INC. DCH IS102-0150-4 PER DOR 01-1685	SBW	✓	
2	INC. DCH IS102-0150-2 PER DOR 00-1766			INITIALS ON FILE
3	INC. DCH IS102-0150-1 FOR DOR 01-0011			INITIALS ON FILE
0	ISSUED FOR SECOND 10 YEAR ISI PROGRAM	CB	MTF JBG	LLC MCP ECC
NO.	DATE	REVISIONS	BY	DATE
SCALE N.T.S.	DESIGNED	DRAWN	CB	DATE
DAVIS-BESSE NUCLEAR POWER STATION UNIT NO. 1				
THE TOLSON DESIGN COMPANY				
INSERVICE INSPECTION DIAGRAM				
STATION AIR SYSTEM				
DRAWING NO.		REV.		
IS102-015D		3		