

The Reading Hospital and Medical Center



Carl J. Seidl
Vice President
Telephone: 610-988-8474
Facsimile: 610-988-5192

June 7, 2005

Licensing Branch
Nuclear Materials Safety Section
Division of Safety and Safeguards
U.S. Nuclear Regulatory Commission - Region I
475 Allendale Road
King of Prussia, PA 19406

Dear Sir or Madame:

03002960


Please amend our NRC license 37-00485-04 to delete Peter Villas, M.D., and Frank Szarko, M.D., as authorized users on our byproduct materials license. Please also amend our license to include the change in location of our nuclear cardiology suite. It is being moved from the Doctors Office Building to the new N-Building, first floor. This move will be complete on June 13, 2005. Please find attached a diagram of the new imaging suite and an enlargement of the details of the hot lab. We will perform a close-out survey when the move is completed. Your swift action of this request is appreciated, as our move is scheduled next week and we wish to begin operations immediately thereafter. Our RSO will review the readiness, safety and regulatory compliance of the operations prior to actual occupancy of this new diagnostic imaging area.

Sincerely,

Carl J. Seidl
Vice President

CJS/nmj

137096
NMCS/RGNI MATERIALS-002

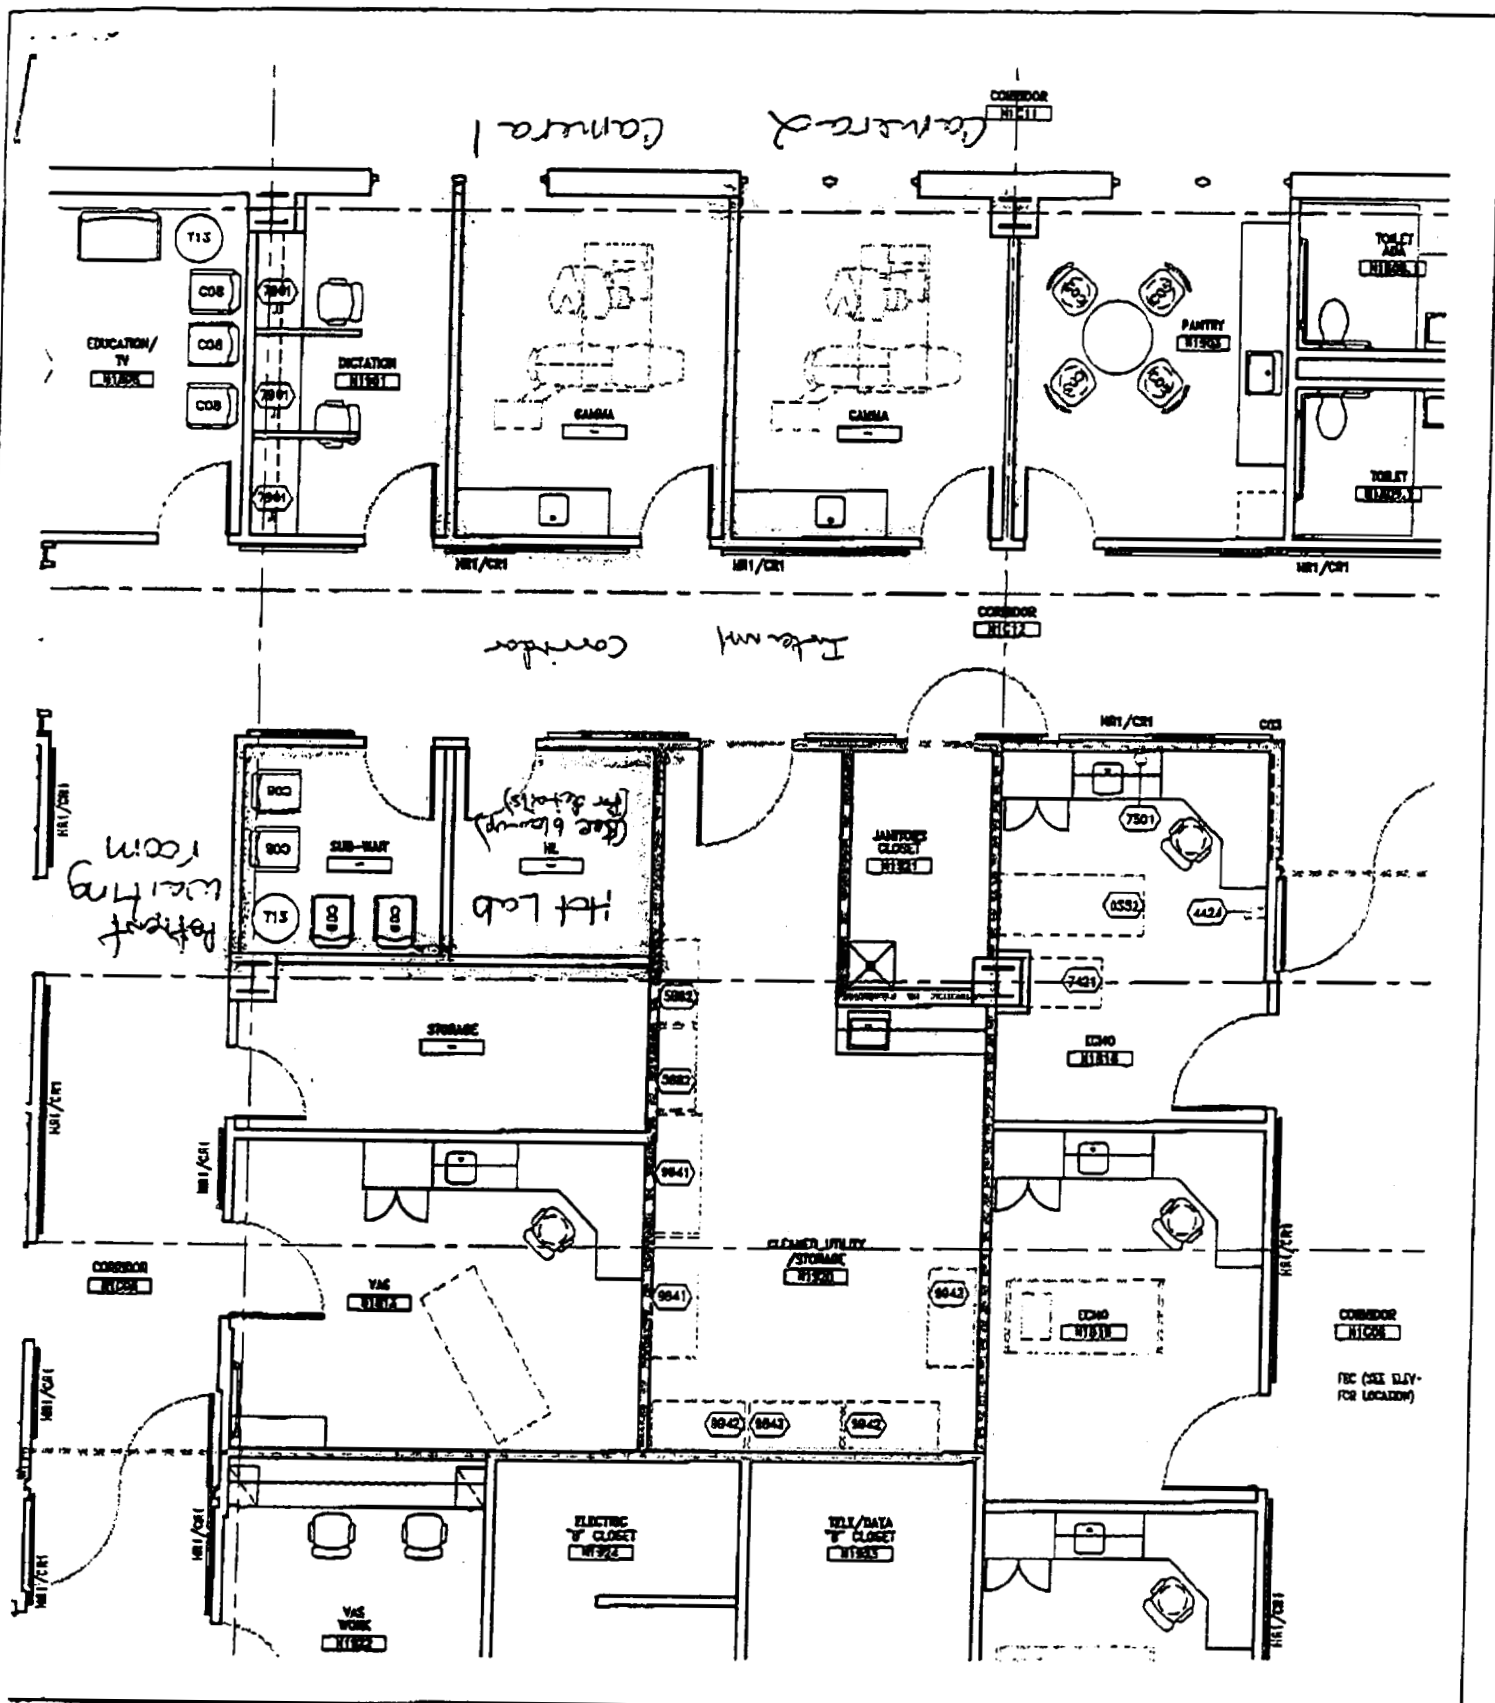

Ballinger

N-Bldg - 1st Floor Nuclear Cardiology Suite

Dwg. No.

THE READING HOSPITAL & MEDICAL CENTER

CARDIOLOGY - NUCLEAR MEDICINE ADDITION - OPTION 1

Project No: 00056.00

Scale: 1/8" = 1'-0"

Date: 16 - DECEMBER - 03

SK

