


TI APERTURE CARD

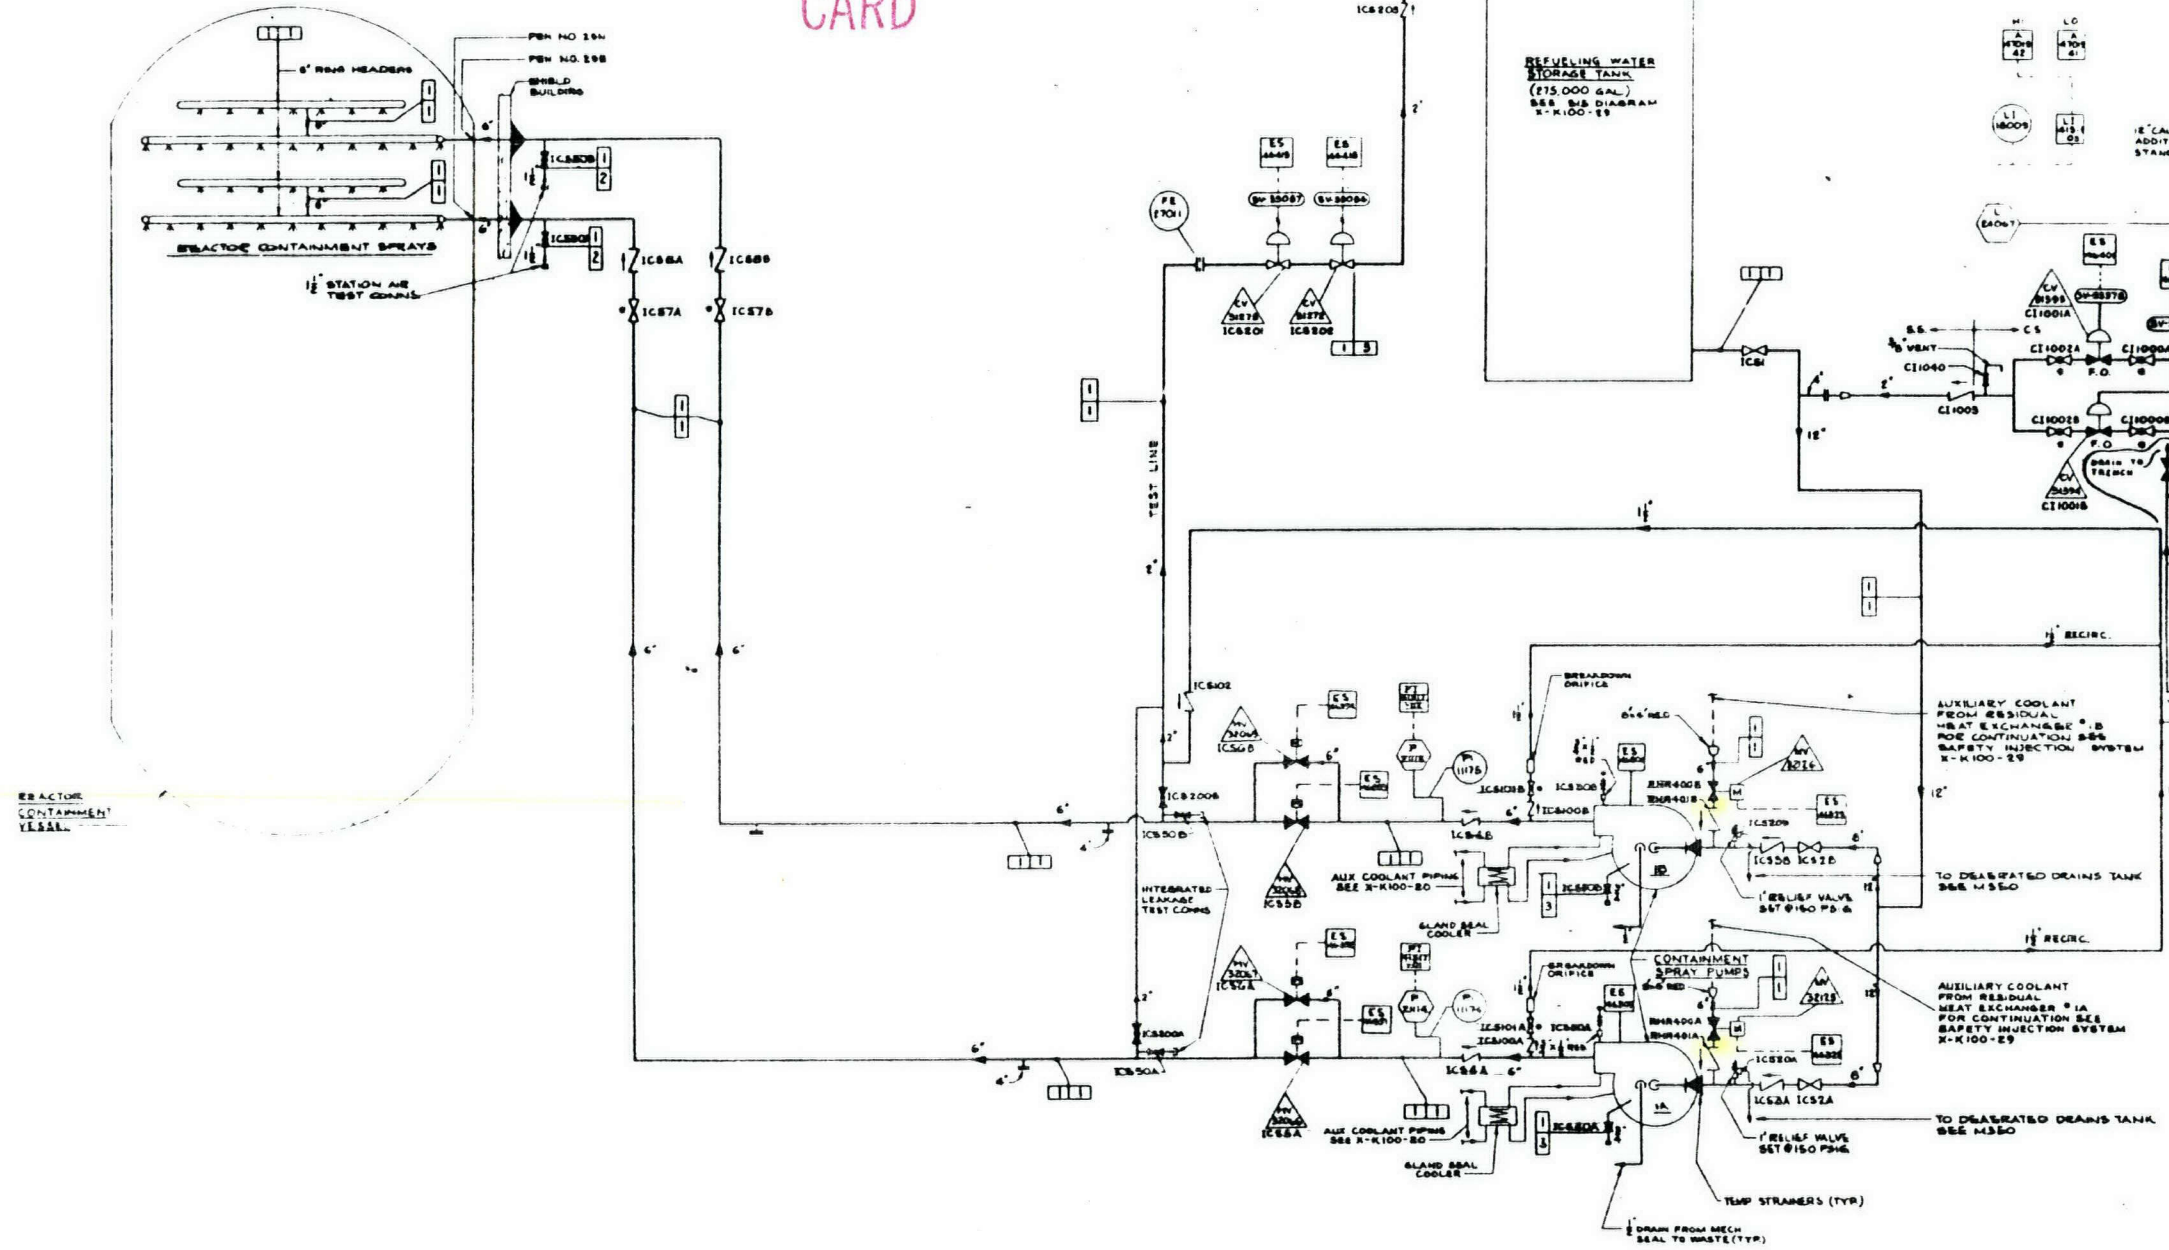

Relief request #3

Also Available On
Aperture Card

237127A-M217-U

FUNCTIONAL DESCRIPTION DIAGRAM
237127A-M736

WISCONSIN PUBLIC SERVICE CORPORATION
KENAUBA NUCLEAR POWER PLANT - UNIT NO. 1
CHATHAM, WISCONSIN COUNTY, WISCONSIN

FLOW DIAGRAM
INTERNAL CONTAINMENT SPRAY SYSTEM

Prepared by
Pioneer Service & Engineering Co.

DATE: 10/1/61

OPERATION-M217-U