

Comanche Peak Nuclear Power Plant, Units 3 & 4  
COL Application  
Part 2, FSAR

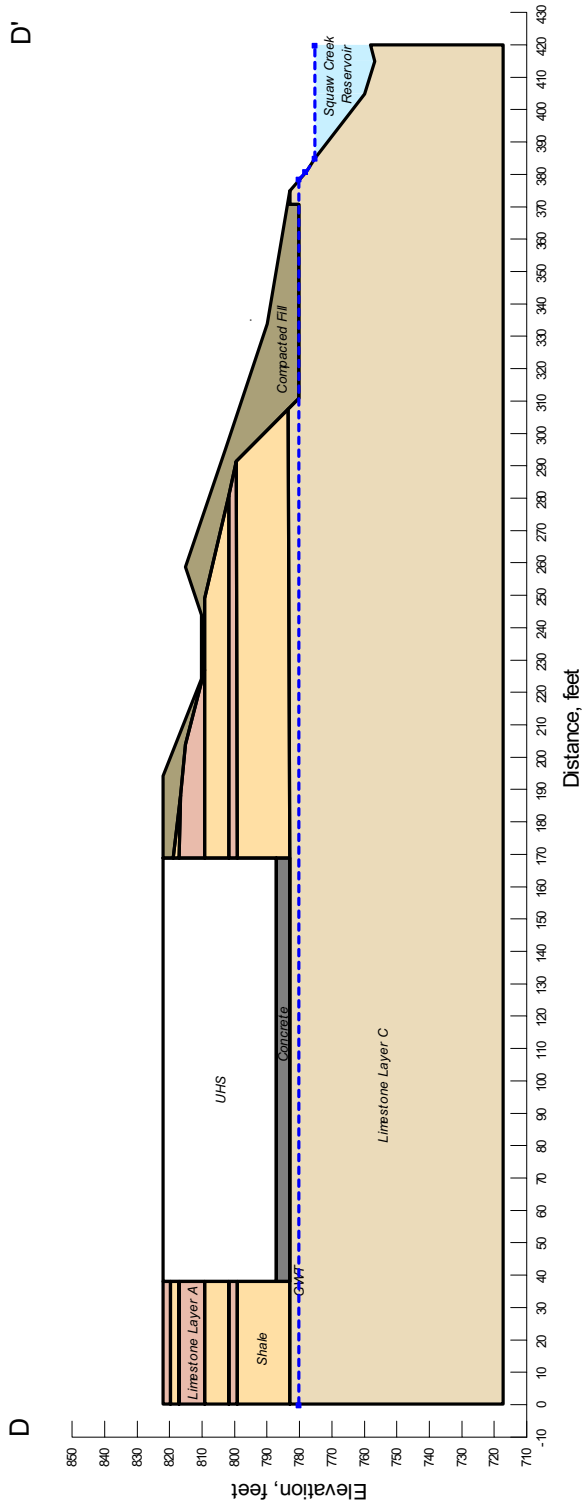


Figure 2.5.5-205 Post-Construction Cross Section D-D'