


NOTE:
REPLACE CONCRETE SLAB WITH
4000PSI CONCRETE. FINISH TO
MATCH EXISTING.

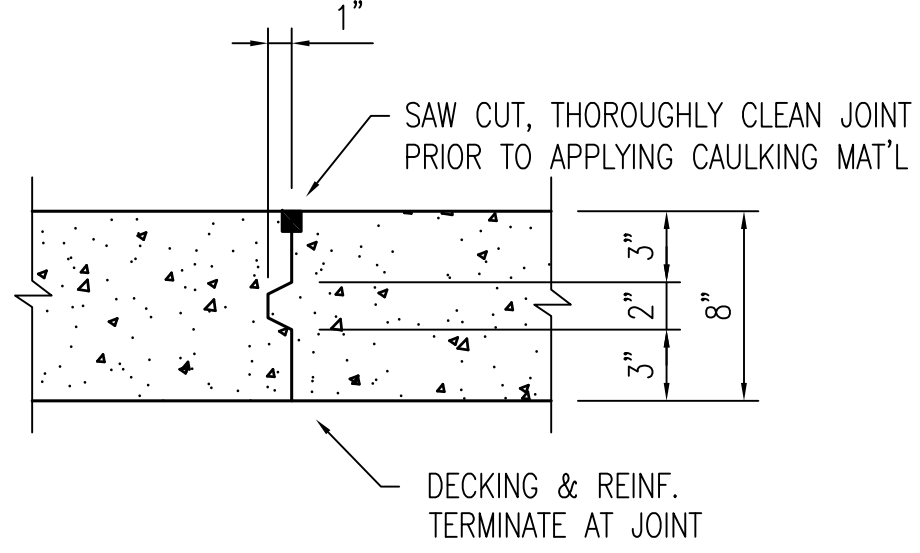

CONSTRUCTION JOINT
SCALE: 1 1/2"=1'-0"

NOTES:
1. FOR GENERAL NOTES SEE DWG. 522-041-001.

REFERENCES:
522-041-013



NUCLEAR ENGINEERING
CRYSTAL RIVER
UNIT 3
AUXILIARY BUILDING - SOUTH STEEL
FRAMING MODIFICATIONS
DETAILS

EWN DRAWN	MPB CHKD.	X APRVD.	12/9/10 DATE	NQNE SCALE
DISCIP.	020 SHEET	DWG.	522-041	REV.

EC70139 REV. 0
ATTACHMENT Z106R0
DWG. NO. 522-041-020

