



TURBINE BUILDING PLAN

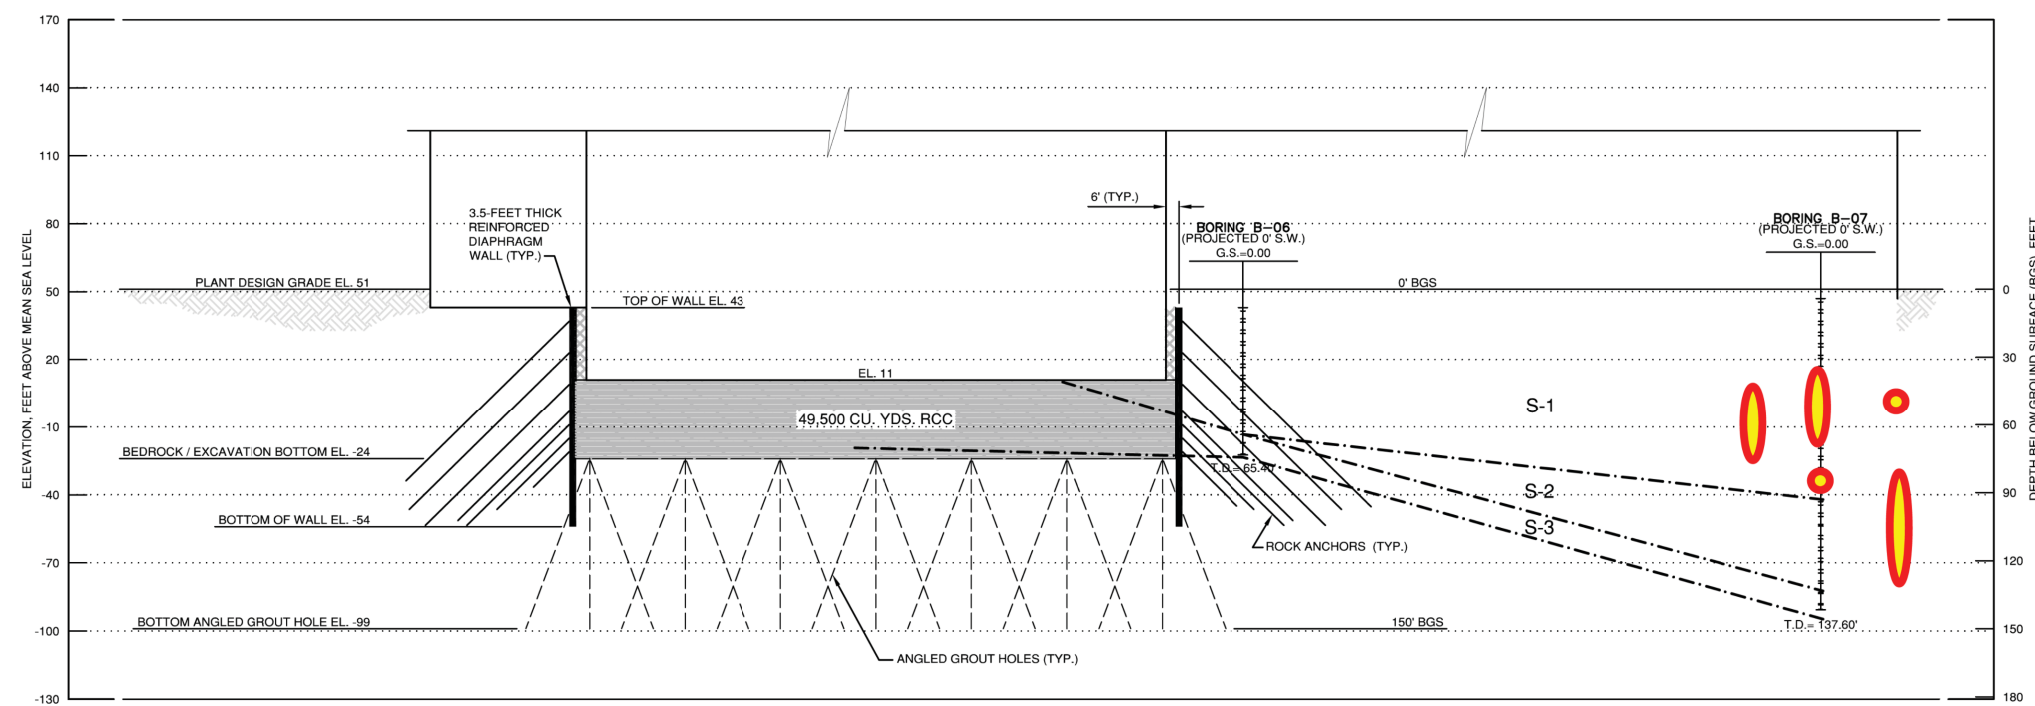

SECTION A

 Postulated Liquefaction Pocket
(Low FS \leq 1.1)

Progress Energy Florida
Levy Nuclear Plant
Units 1 and 2
Part 2, Final Safety Analysis Report

LNP 2 Postulated Liquefaction Pockets (Section)
For PBSRS
Figure 2.5.4.8-202B

Rev 3