



TURBINE BUILDING PLAN

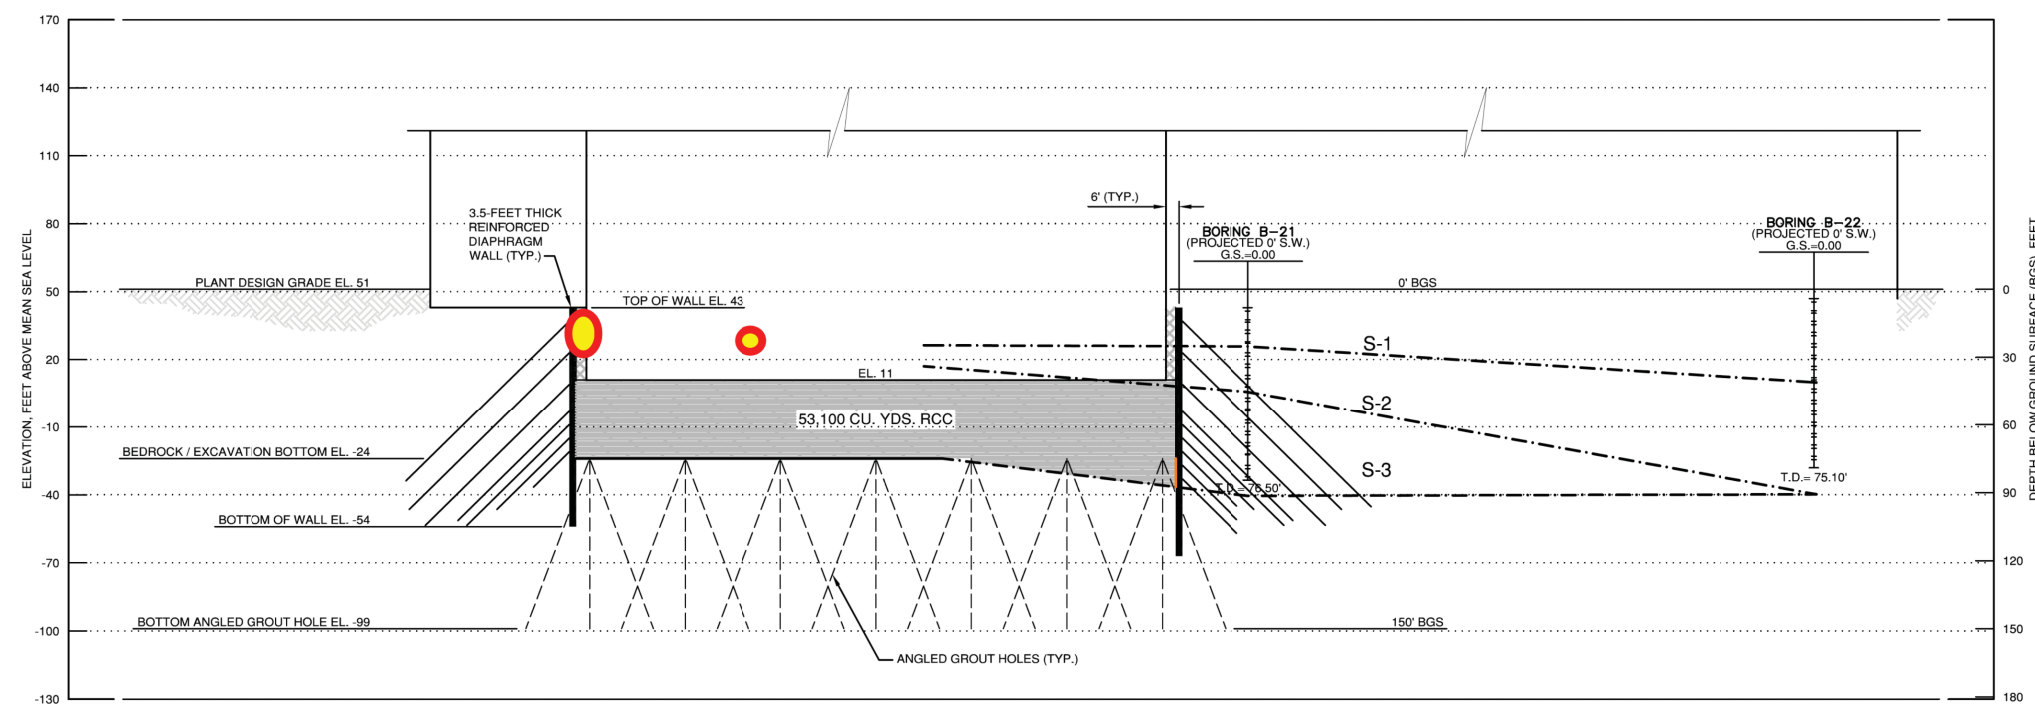

SECTION A

 Postulated Liquefaction Pocket
(Low FS \leq 1.0)

Progress Energy Florida
Levy Nuclear Plant
Units 1 and 2
Part 2, Final Safety Analysis Report

LNP 1 Postulated Liquefaction Pockets (Section)
For 10^{-5} UHRS
Figure 2.5.4.8-208

Rev 3