



United States Testing Company, Inc.

Unitech Services Group

1415 PARK AVENUE
HOBOKEN, NEW JERSEY 07030 (201) 792-2400

NEW YORK
MEMPHIS
ATLANTIC CITY
ORLANDO
MODESTO
LOS ANGELES
OCEANSIDE
SAN DIEGO

February 25, 1991

U.S. Nuclear Regulatory Commission
Region 1
Division of Radiation Safety and Safeguards
Nuclear Materials Safety Section C
475 Allendale Road
King of Prussia, Pa 19406

Attention: Ms. Marlene J. Taylor

Reference: 1. License No. 29-02477-07
Docket No. 030-14548
Control No. 112467
2. Your letter dated January 29, 1991

Dear Ms. Taylor:

In response to your reference 2 letter, we wish to appoint Ms. Linda Monro as the Radiation Safety Officer for the reference license. Mr. Rick Hanvey has been reassigned. Ms. Monro's training and qualification for portable moisture nuclear density gauges are as follows (backup documentation is provided in Attachment A).

- A. 40 hours Radiation Protection
Company: MQS - 1985
- B. 16 hours Radiation Safety Officer Training
Company: U.S. Testing - July 1991
- C. 8 hours Nuclear Gauge Training
Company: Troxler Electronic Laboratories, Inc. - 1990
- D. 8 months experience in Inventory, Inspection and Control of Nuclear Gauge
Company: U.S. Testing - 1990
- E. 5 years experience in Radiographic Operations including 6 months on the job training as Radiographer's Assistant.
Company: U.S. Testing - 1986 - 1991

Further, we request an amendment which allows the permanent storage location to be relocated to a different room as shown in Attachment B sketch. This sketch shows the area location at 1415 Park Avenue and the proposed change in rooms. The current security controls will be retained. Such controls are summarized as follows:

Page - 2 -

February 22, 1991

U.S. Nuclear Regulatory Commission

Attention: Ms. Marlene J. Taylor


Reference: License No. 29-02477-07 - Letter dated January 29, 1991

1. The building property is bounded by a chain link fence. The access gate to the rear parking lot is scheduled to be locked at 7:00 PM and reopened at 6:30 AM, subject to business requirements.
2. A security Guard is on premises Monday - Friday, 5:00 PM - 8:00 AM. A guard is on premises 24 hours a day on Saturdays, Sundays and holidays.
3. The front lobby entrance is monitored during normal business hours by Company personnel. All visitors are required to sign in/out and receive/surrender a Visitor's Badge.
4. The rear building entrance is scheduled to be locked at 7:00 PM and reopened at 6:30 AM. This doorway is monitored by a closed circuit camera 24 hours a day.
5. Building doors other than the front and rear entrances are used only during emergency evacuations. These doors are equipped with alarms.
6. Access gate to the storage area will be equipped with an alarm that will sound within the building and signal the Police Department if a breach occurs.

If you require additional information, please contact the undersigned at (201) 792-2400 ext. 297.

Very truly yours,

UNITED STATES TESTING CO., INC.

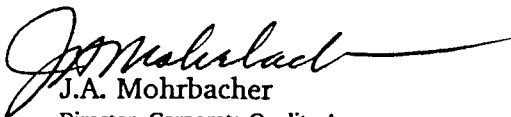

J.A. Mohrbacher
Director, Corporate Quality Assurance
and Radiation Safety


JAM/mv
Attach.

SKETCH OF SURVEY OF PROPERTY
LOCATED AT BLOCK 126
HOBOKEN, NEW JERSEY

ATTACHMENT B

GARDEN STREET

14th STREET

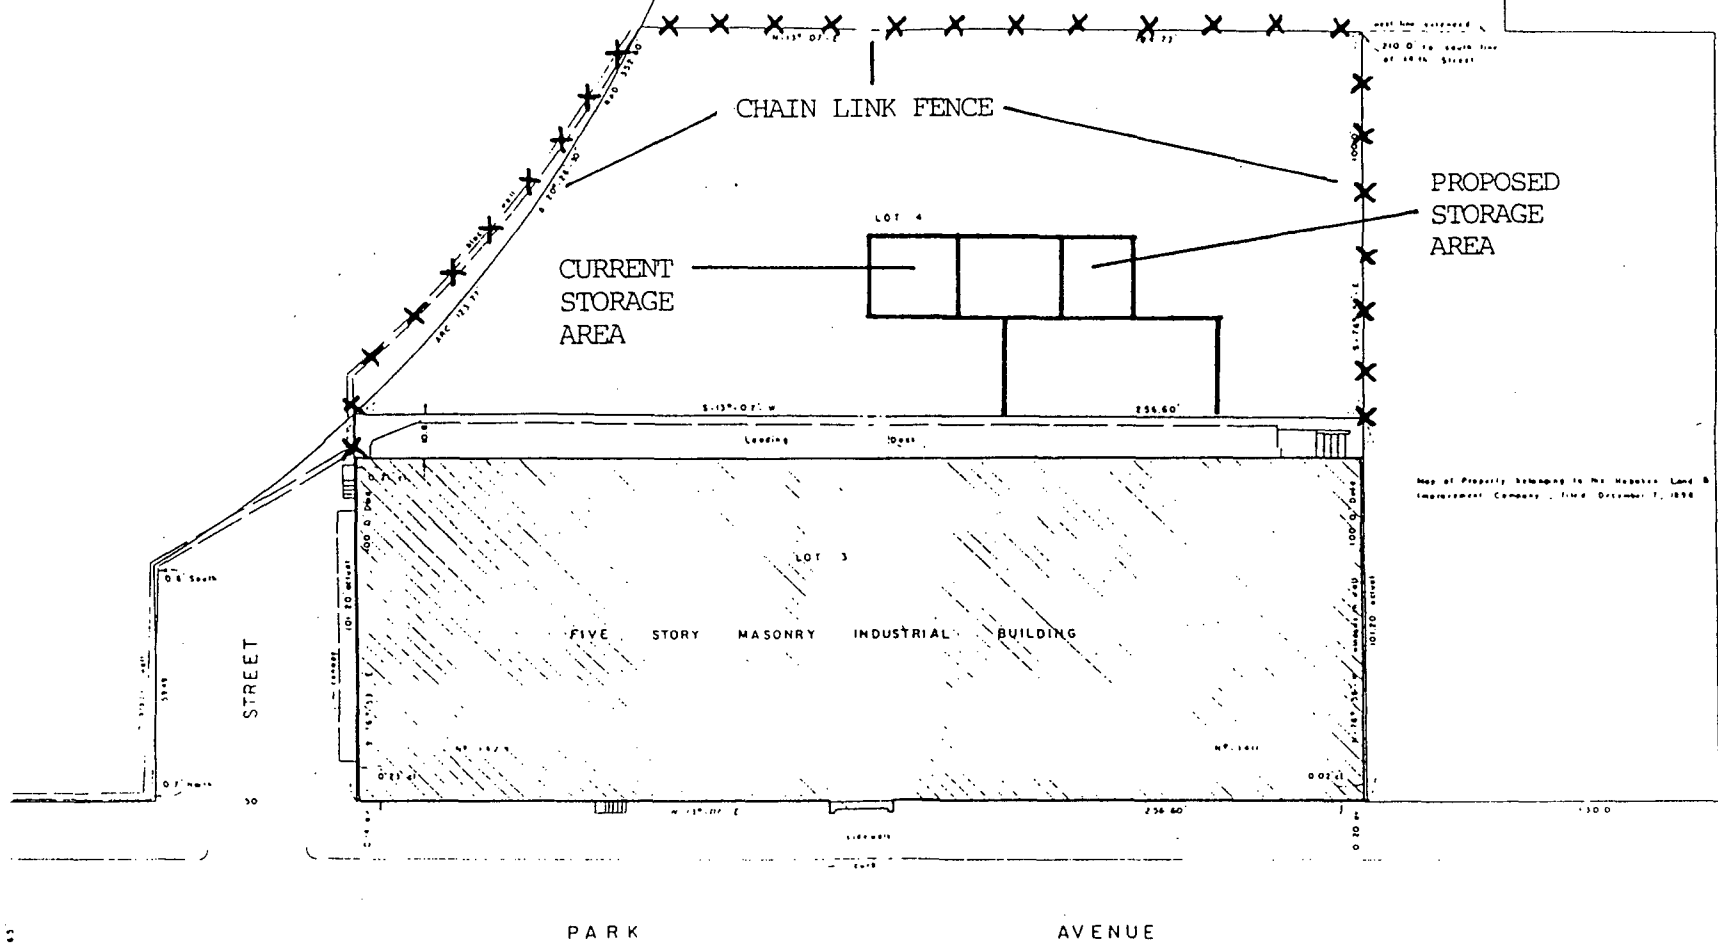

CAULFIELD ASSOCIATES
PROFESSIONAL ENGR. & LAND SURVEYOR
ONE HENDERSON ST., HOBOKEN, N.J.
SCALE 1"=20' DATE MAY 14, 1983