

Figure 1.2-2 Reactor Building, Arrangement Elevation, Section A-A

Redacted Security-Sensitive Information

**Figure 1.2-2a Reactor Building, Arrangement Elevation, Section B-B**

Redacted Security-Sensitive Information

**Figure 1.2-3 Upper Drywell, Arrangement Elevation, Section A-A**

Redacted Security-Sensitive Information

**Figure 1.2-3a Upper Drywell, Arrangement Elevation, Section B-B**

Redacted Security-Sensitive Information

**Figure 1.2-3b Lower Drywell, Arrangement Elevation, Section A-A**




Figure 1.2-3c Wetwell, Arrangement Elevation, Sections A-A & B-B




Figure 1.2-4 Reactor Building, Arrangement Plan at Elevation -8200 mm




Figure 1.2-5 Reactor Building, Arrangement Plan at Elevation -1700 mm






Figure 1.2-6 Reactor Building, Arrangement Plan at Elevation 4800/8500 mm




Figure 1.2-8a Reactor Building, Arrangement Plan at Elevation 12300 mm




Figure 1.2-8b Reactor Building, Arrangement Plan at Elevation 12300 mm

Redacted Security-Sensitive Information

**Figure 1.2-9a Reactor Building, Arrangement Plan at Elevation 18100 mm**




Figure 1.2-9b Reactor Building, Arrangement Plan at Elevation 18100 mm

Redacted Security-Sensitive Information

**Figure 1.2-10 Reactor Building, Arrangement Plan at Elevation 23500 mm**




Figure 1.2-11 Reactor Building, Arrangement Plan at Elevation 27200 mm

Redacted Security-Sensitive Information

**Figure 1.2-12 Reactor Building, Arrangement Plan at Elevation 31700/38200 mm**





Figure 1.2-13a Drywell, Arrangement Plan at Elevation 12300 mm




Figure 1.2-13b Drywell, Arrangement Plan at Elevation 15600 mm




Figure 1.2-13c Drywell, Arrangement Plan at Elevation 18100 mm




Figure 1.2-13d Drywell Steel, Arrangement Plan at Elevation 18100 mm




Figure 1.2-13e Lower Drywell, Arrangement Plan at Elevation -6600 to -1850 mm




Figure 1.2-13f Lower Drywell, Arrangement Plan at Elevation -1850 to 1750 mm




Figure 1.2-13g Lower Drywell, Arrangement Plan at Elevation 1750 to 4800 mm




Figure 1.2-13h Lower Drywell, Arrangement Plan at Elevation 4800 to 6700 mm






Figure 1.2-13i Wetwell, Arrangement Plan at Elevation -8200 mm




Figure 1.2-13j Wetwell, Arrangement Plan at Elevation -1700 mm




Figure 1.2-13k Wetwell, Arrangement Plan at Elevation 4800 mm