


Comanche Peak Nuclear Power Plant, Units 3 & 4
COL Application
Part 2, FSAR

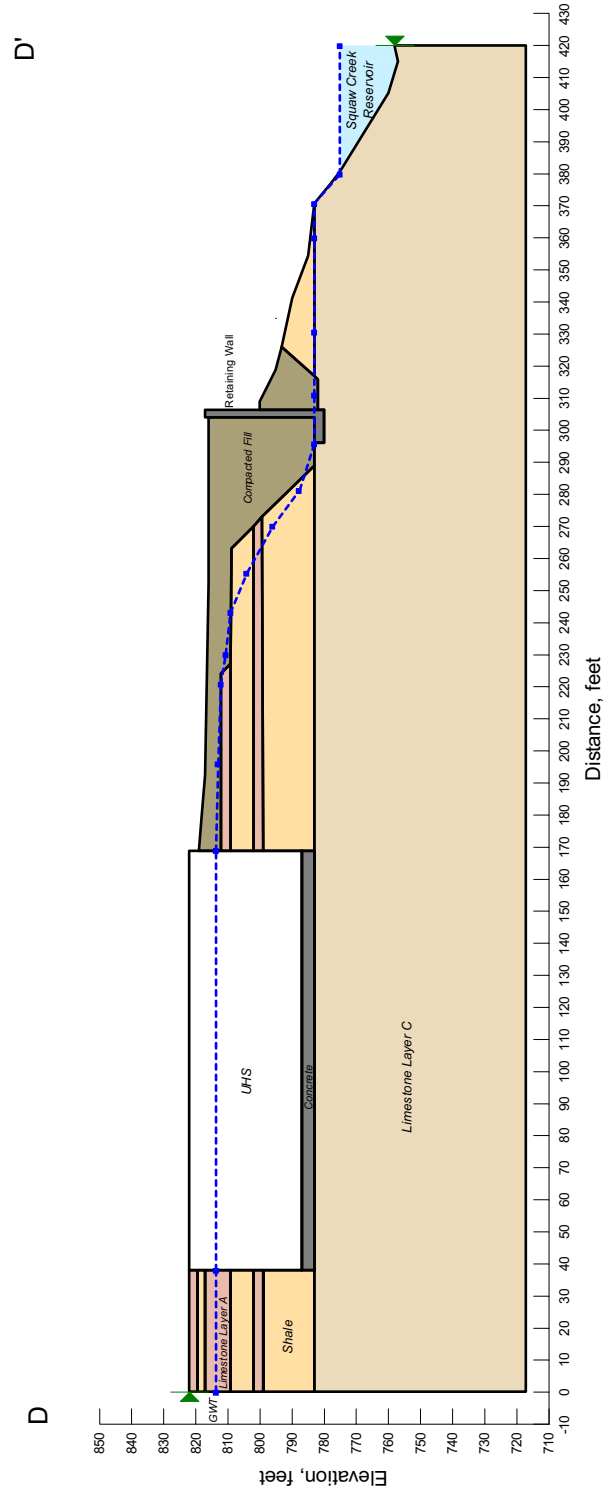

Note: This is a stability figure and is not intended to show the excavation and backfill details around the UHS. These details do not have any impact on the stability analysis of this section.

Figure 2.5.5-205 Post-Construction Cross Section D-D'