

PERMIT 603


ABANDONED
EXXON UNDERGROUND
MINE WORKINGS

T-36N

T-35N

- 2012-2013 PROPOSED AREAS OF DEVELOPMENT
- 2011-2012 NEW DISTURBANCE AREAS
- EROSION CONTROLS
- EXCURSION WELLS (CURRENT)
- EXCURSION WELLS (RESOLVED)
- SPILLS
- UNDERLYING MONITOR WELL
- OVERLYING MONITOR WELL
- PRODUCTION MONITOR WELL
- WELL FIELD TREND WELL
- WELL FIELD RESTORATION WELL
- OLD PUMP TEST
- UNDERGROUND WORKINGS
- GROUND WATER SAMPLING LOCATION
- SURFACE WATER SAMPLING STATION
- PERMIT 603 BOUNDARY
- PERMIT 613 BOUNDARY
- PIPELINE
- POWERLINES
- FENCE
- EXISTING TOPSOIL
- NEW OR ADDED TOPSOIL
- STREAM CHANNEL
- RESTORATION COMPLETE - AWAITING DECOMMISSIONING
- RESTORATION IN PROGRESS
- RESTORATION PENDING 2012-2013
- ACTIVE PRODUCTION
- PROPOSED PRODUCTION
- PAVED ROAD
- GRAVEL ROAD
- TWO TRACK

INDEX MAP

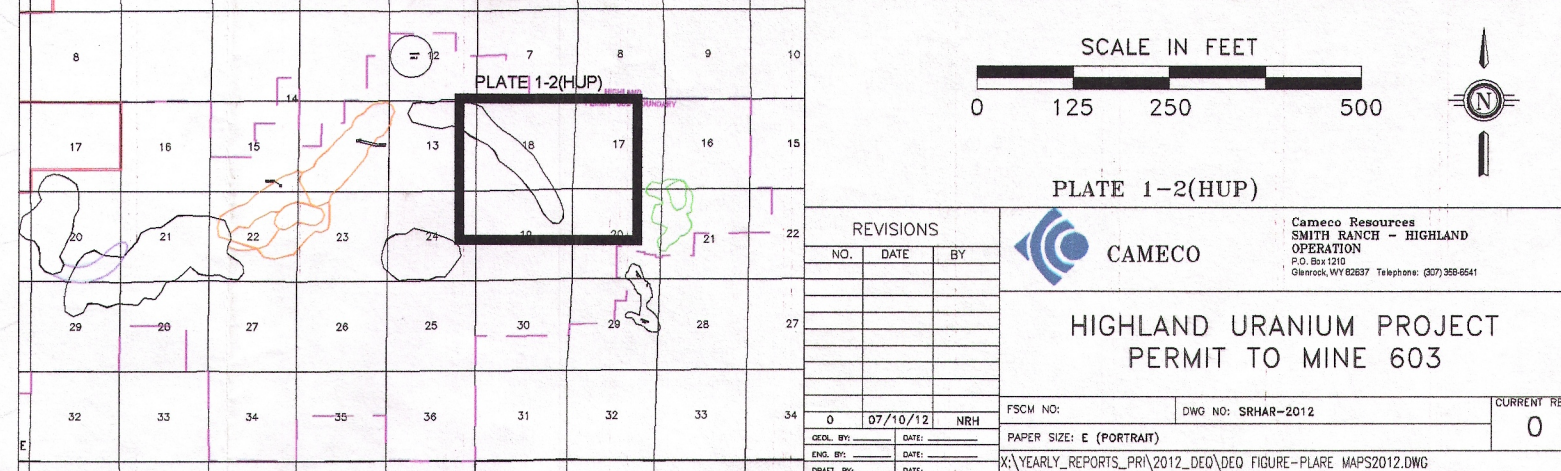

R-72W

DOB