

**Figure 2.2.4-1—Emergency Feedwater System Functional Arrangement**  
Sheet 1 of 4

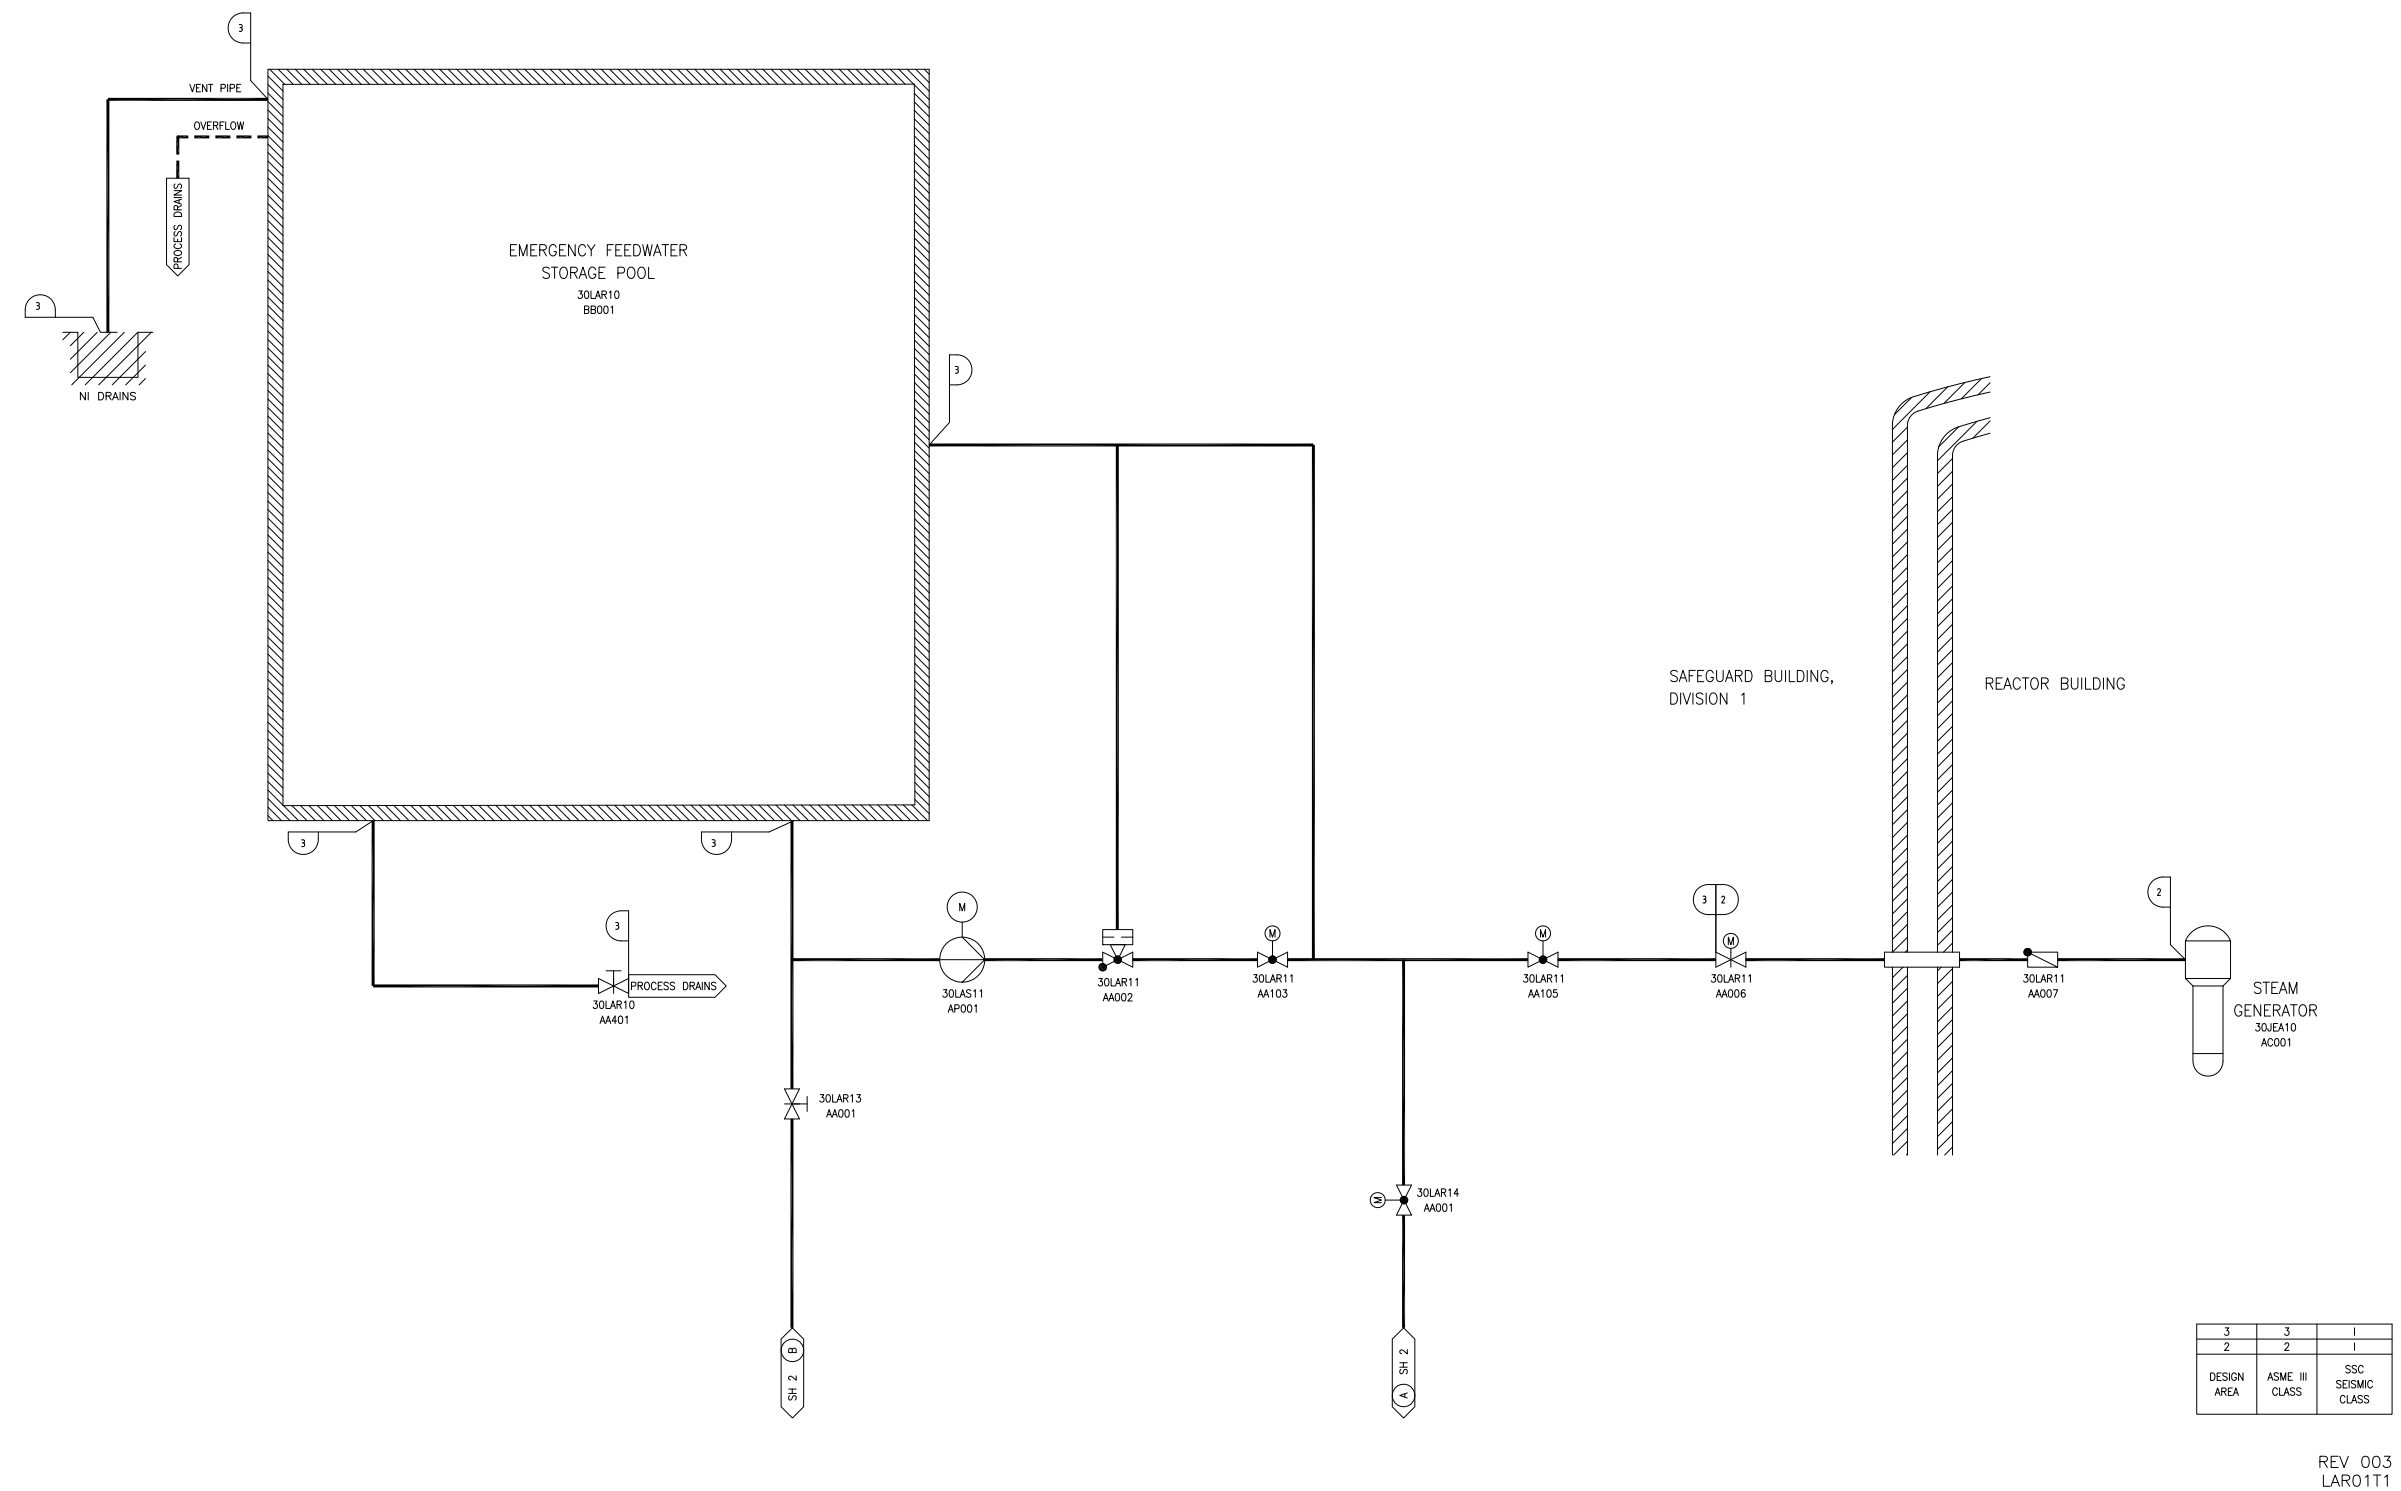


Figure 2.2.4-1—Emergency Feedwater System Functional Arrangement  
Sheet 2 of 4

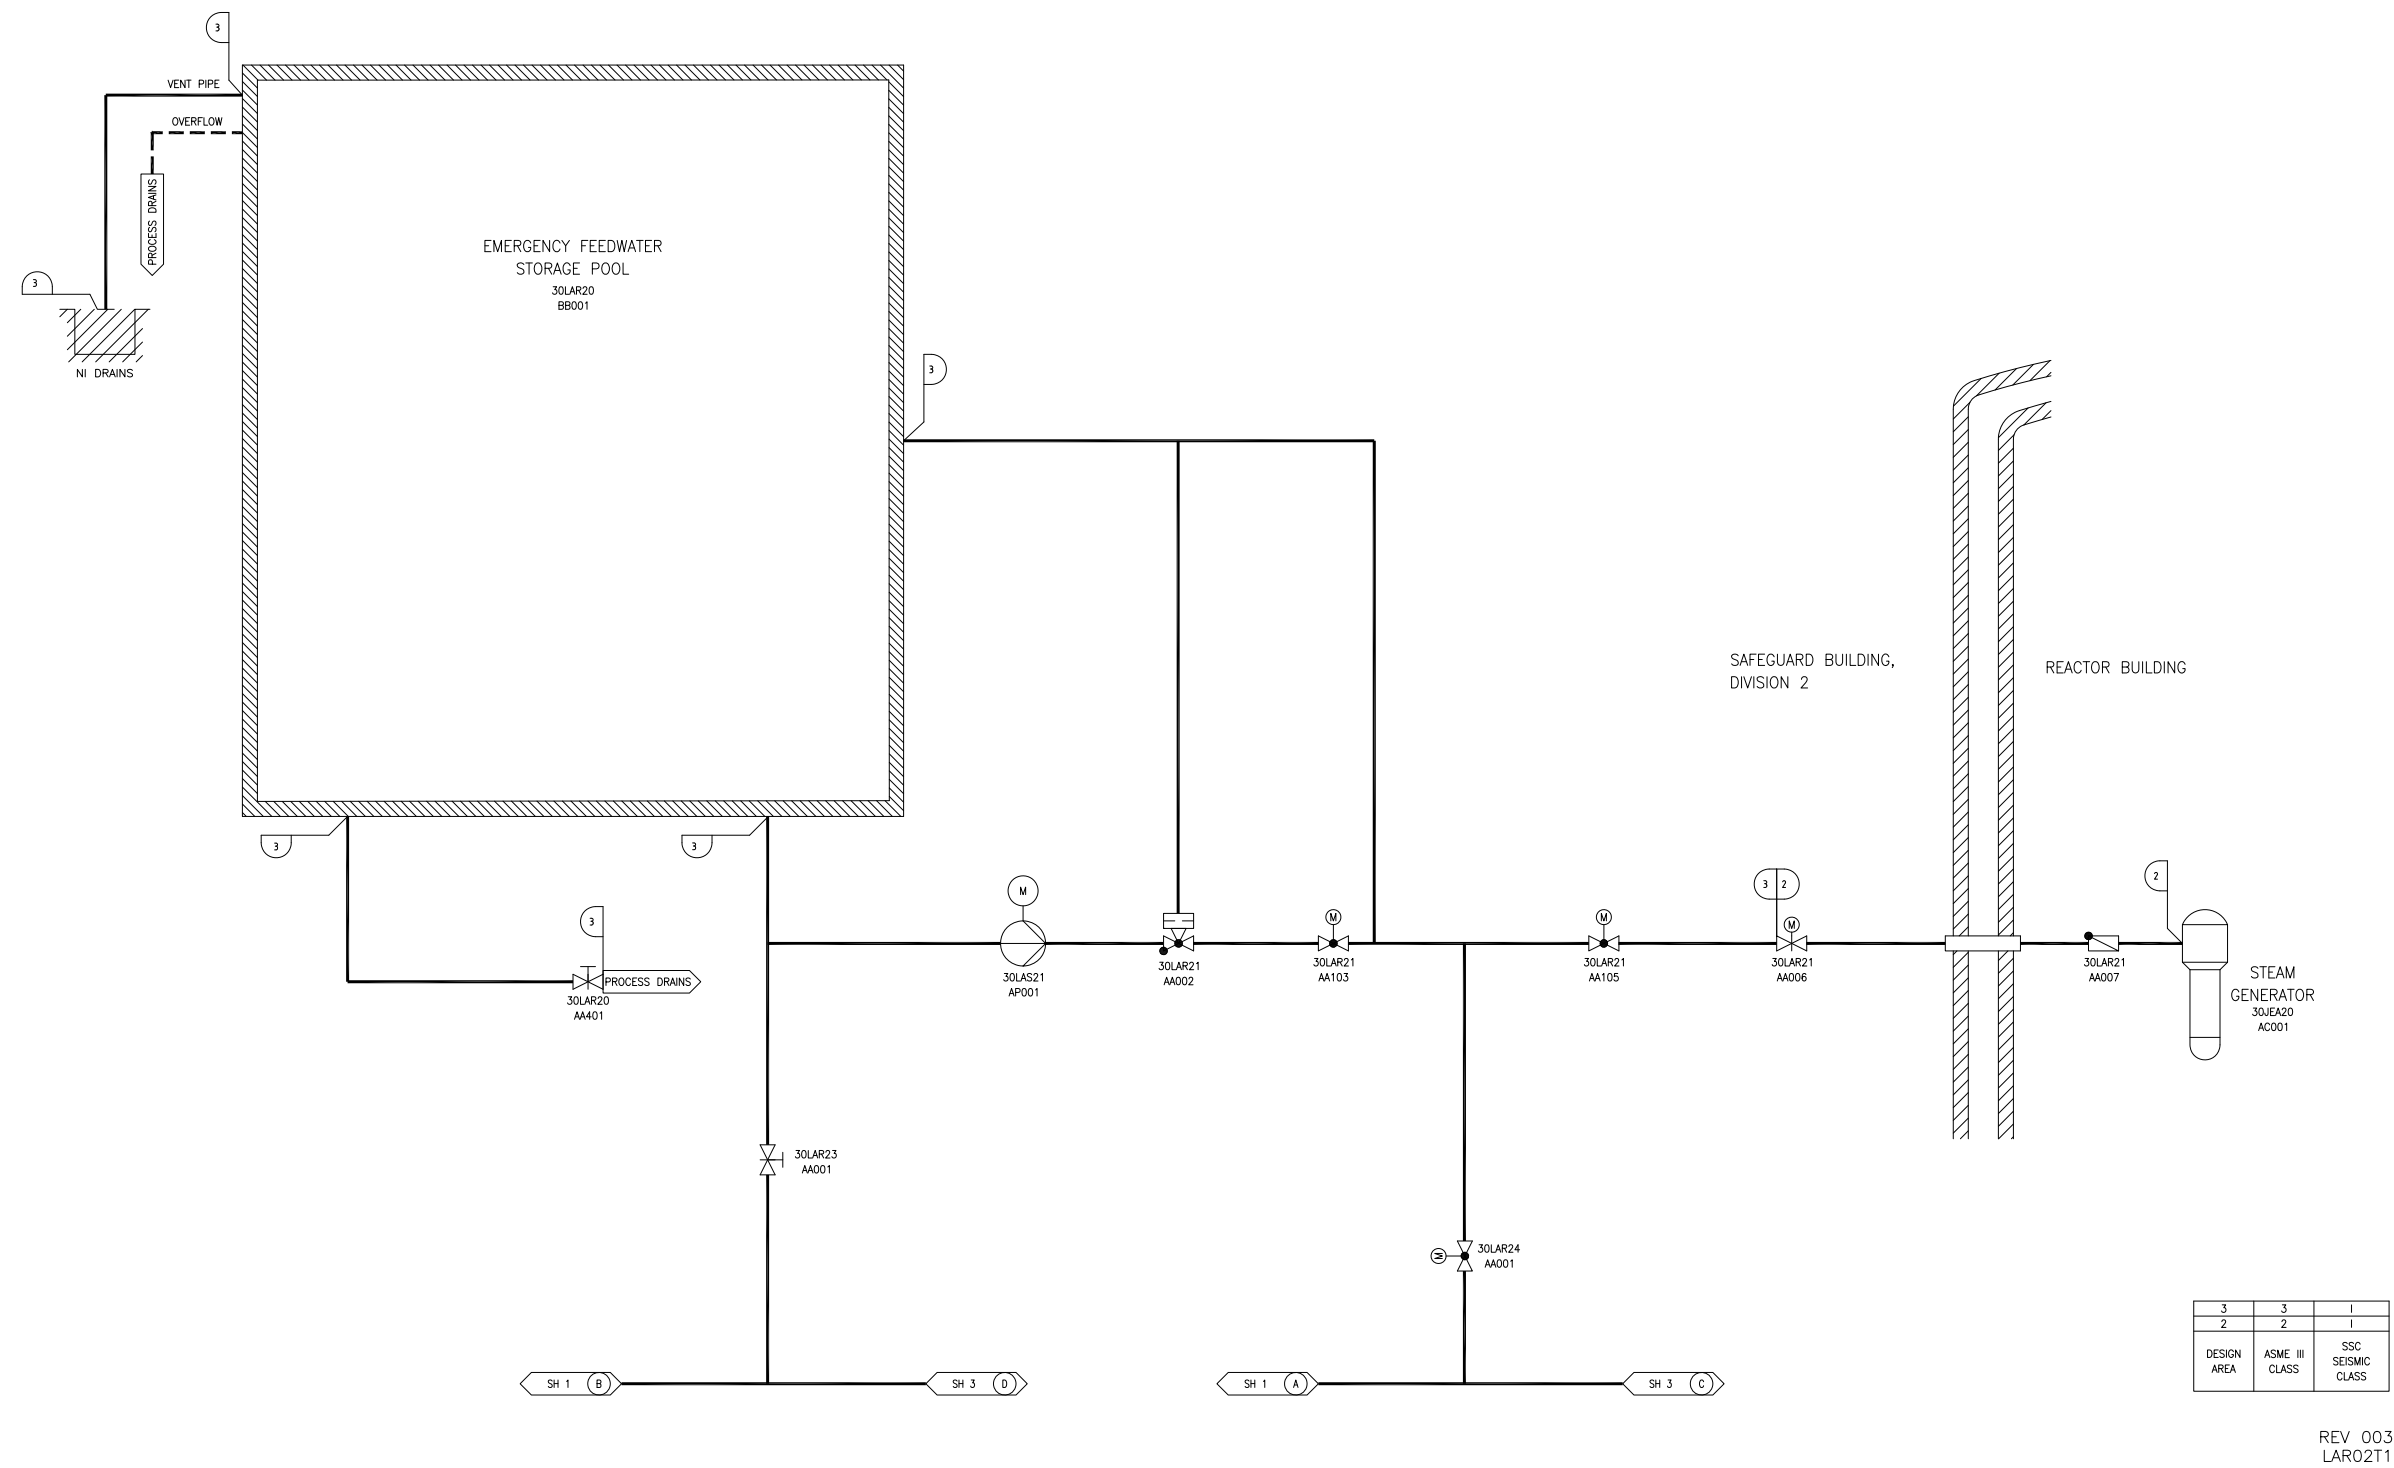


Figure 2.2.4-1—Emergency Feedwater System Functional Arrangement  
Sheet 3 of 4

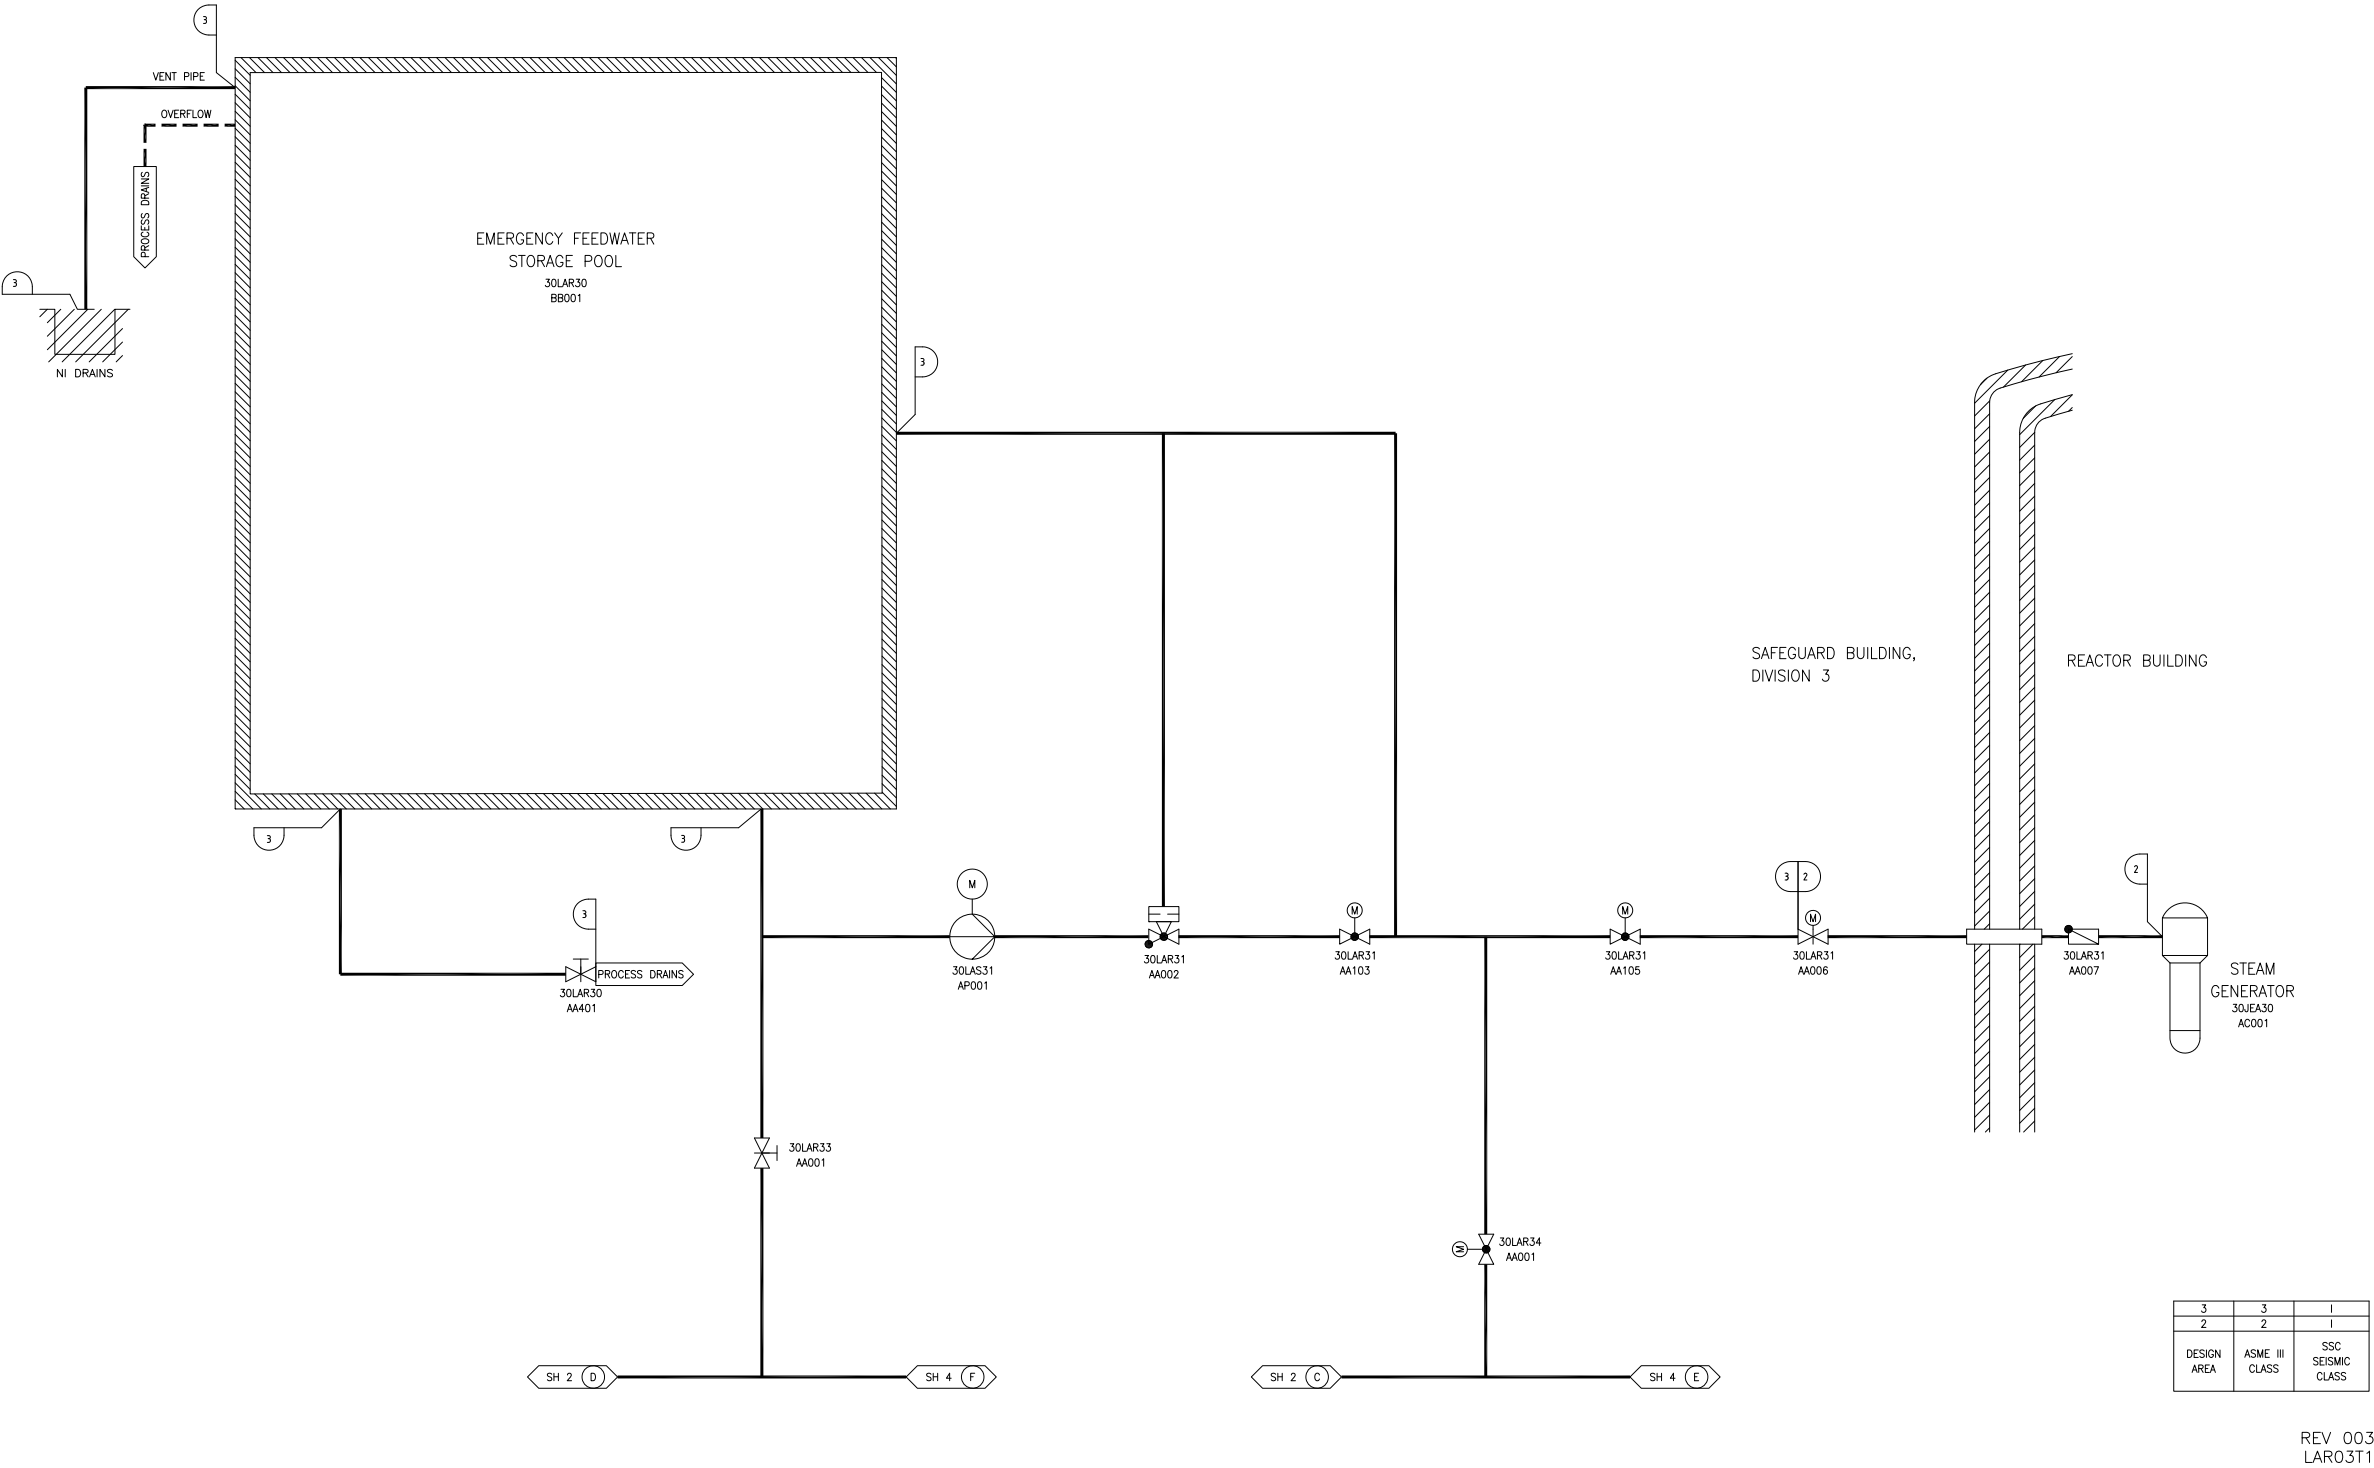


Figure 2.2.4-1—Emergency Feedwater System Functional Arrangement  
Sheet 4 of 4

