


Figure 2.6.13-1—Essential Service Water Pump Building Ventilation System Functional Arrangement

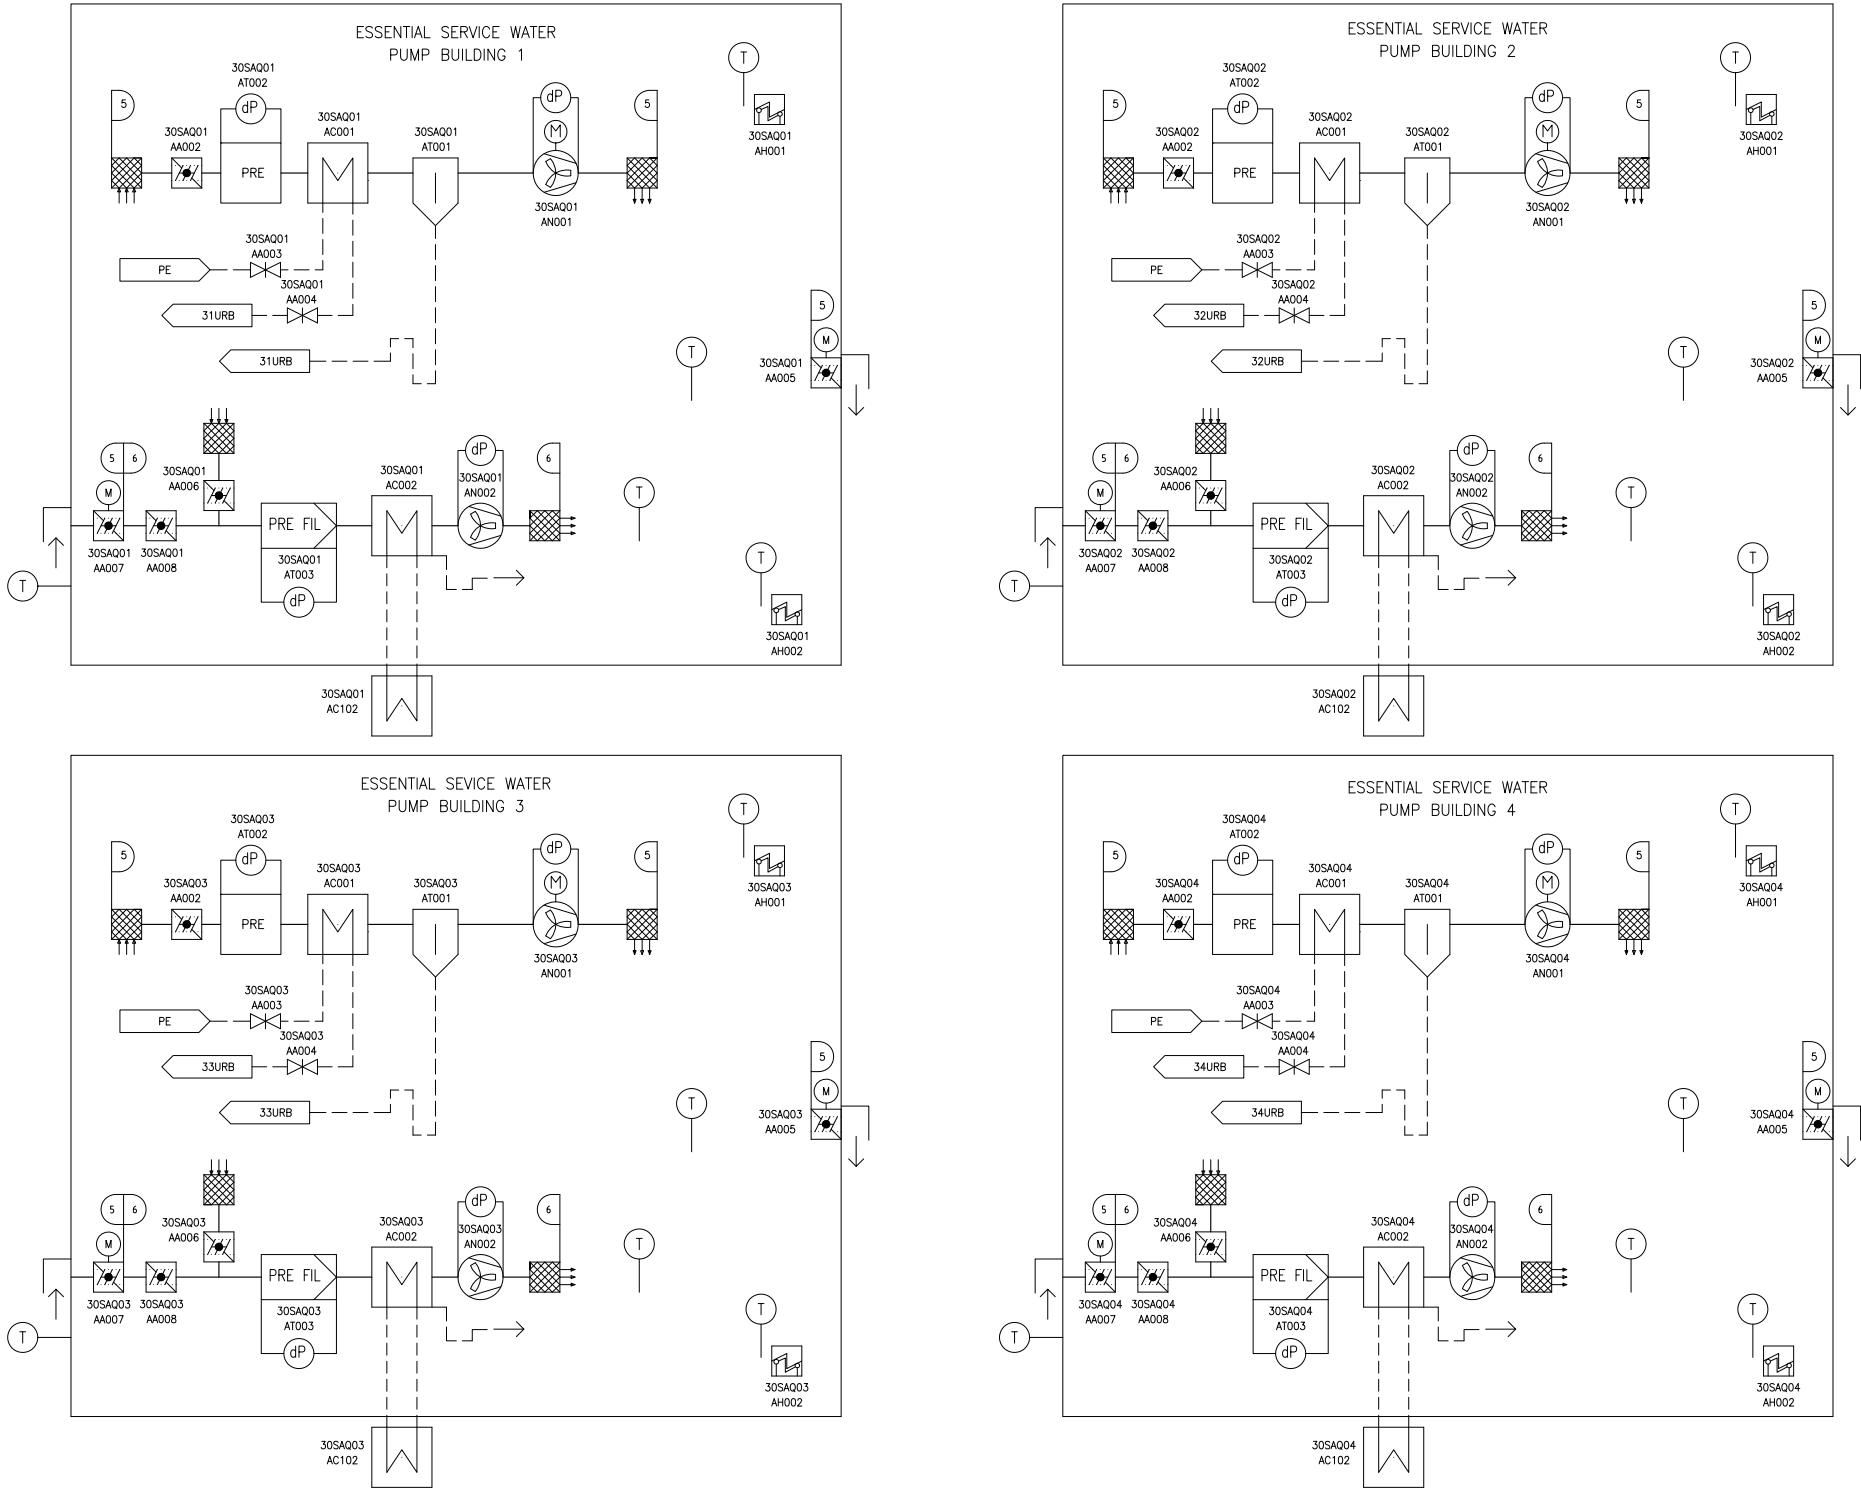

6	AC-1	II
5	AC-1	I
DESIGN AREA	ASME	SSC SEISMIC CLASS

REV 004
SAQ01T1