



Figure 9.2.5-1—Ultimate Heat Sink Piping and Instrumentation Diagram

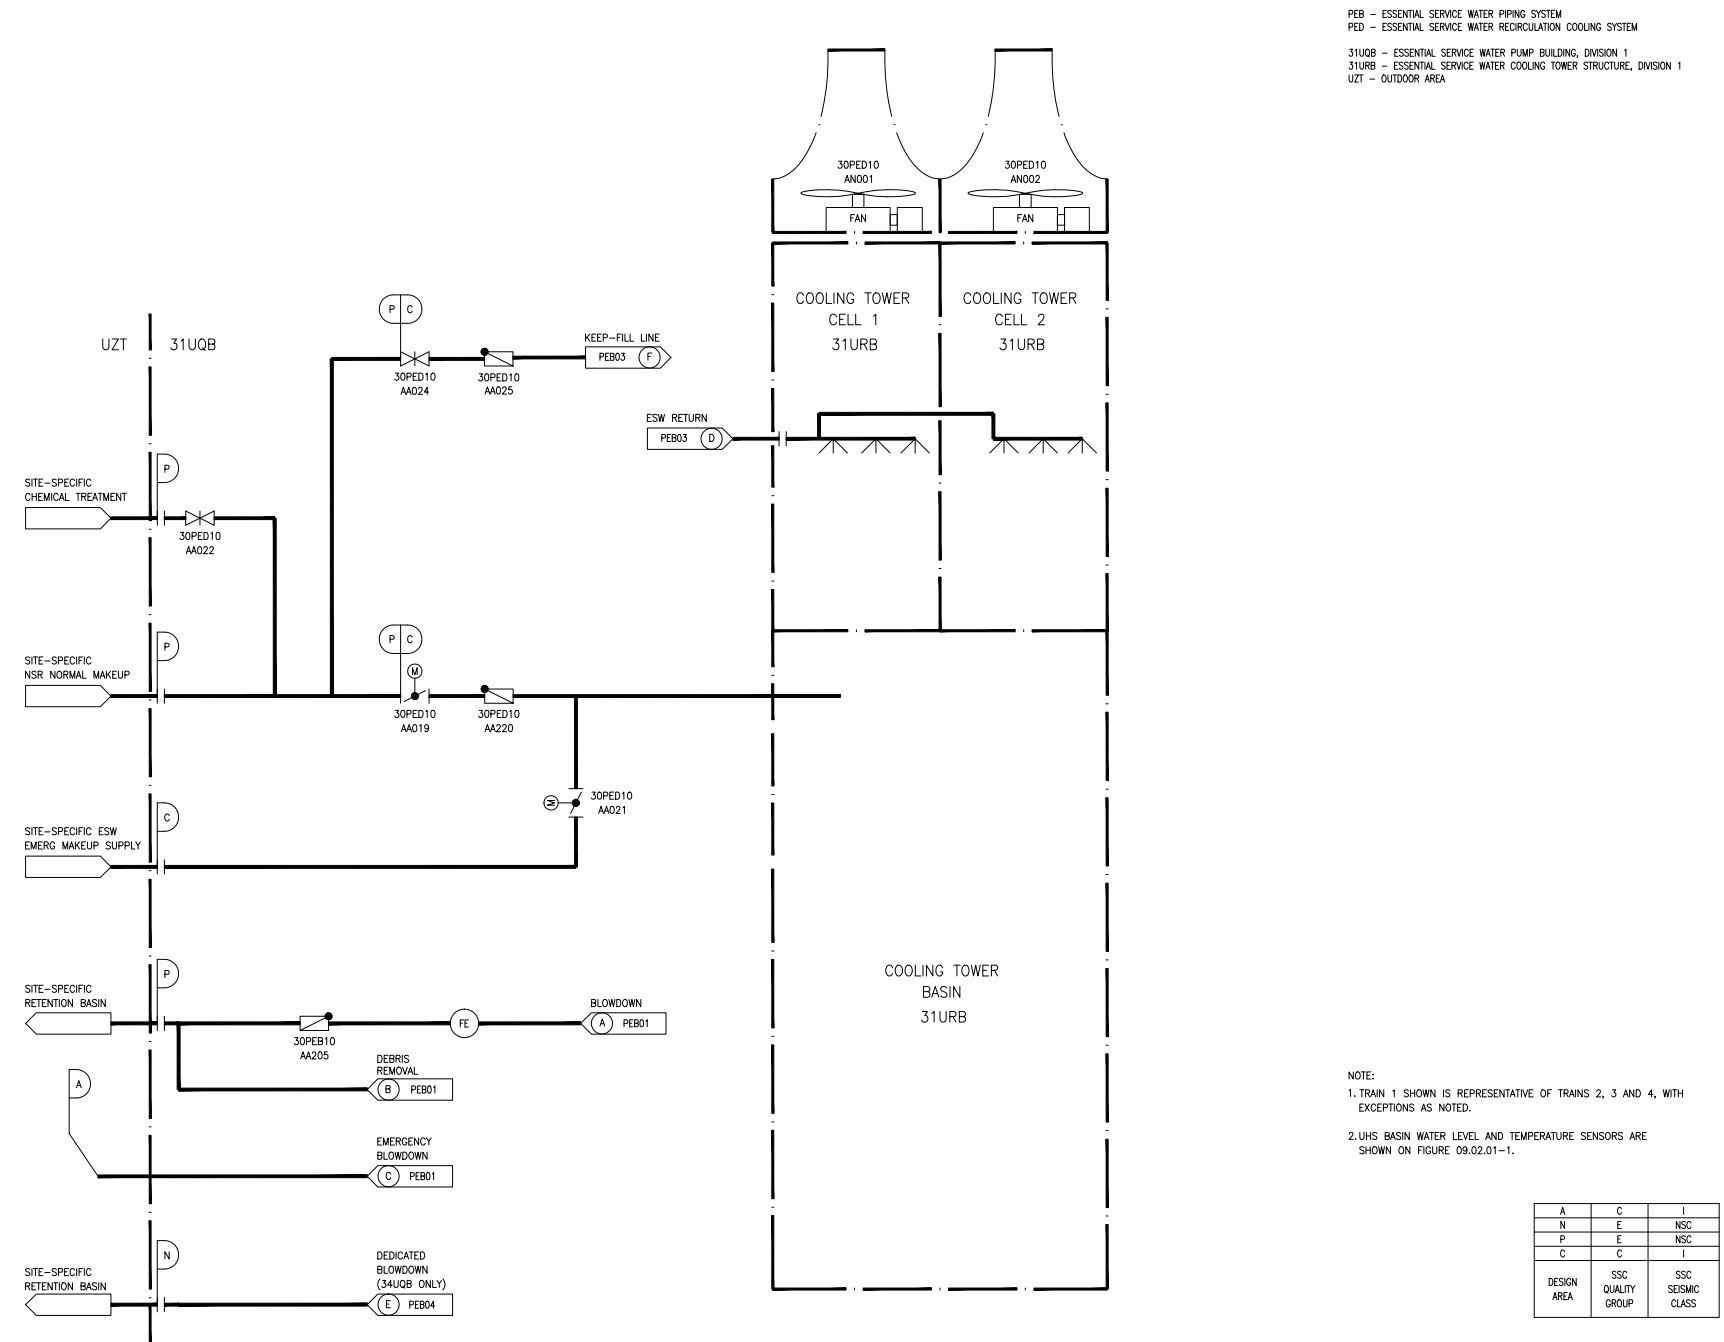


REV 003
PED01T2

Figure 9.2.5-2—[[Conceptual Site-Specific UHS Systems]]

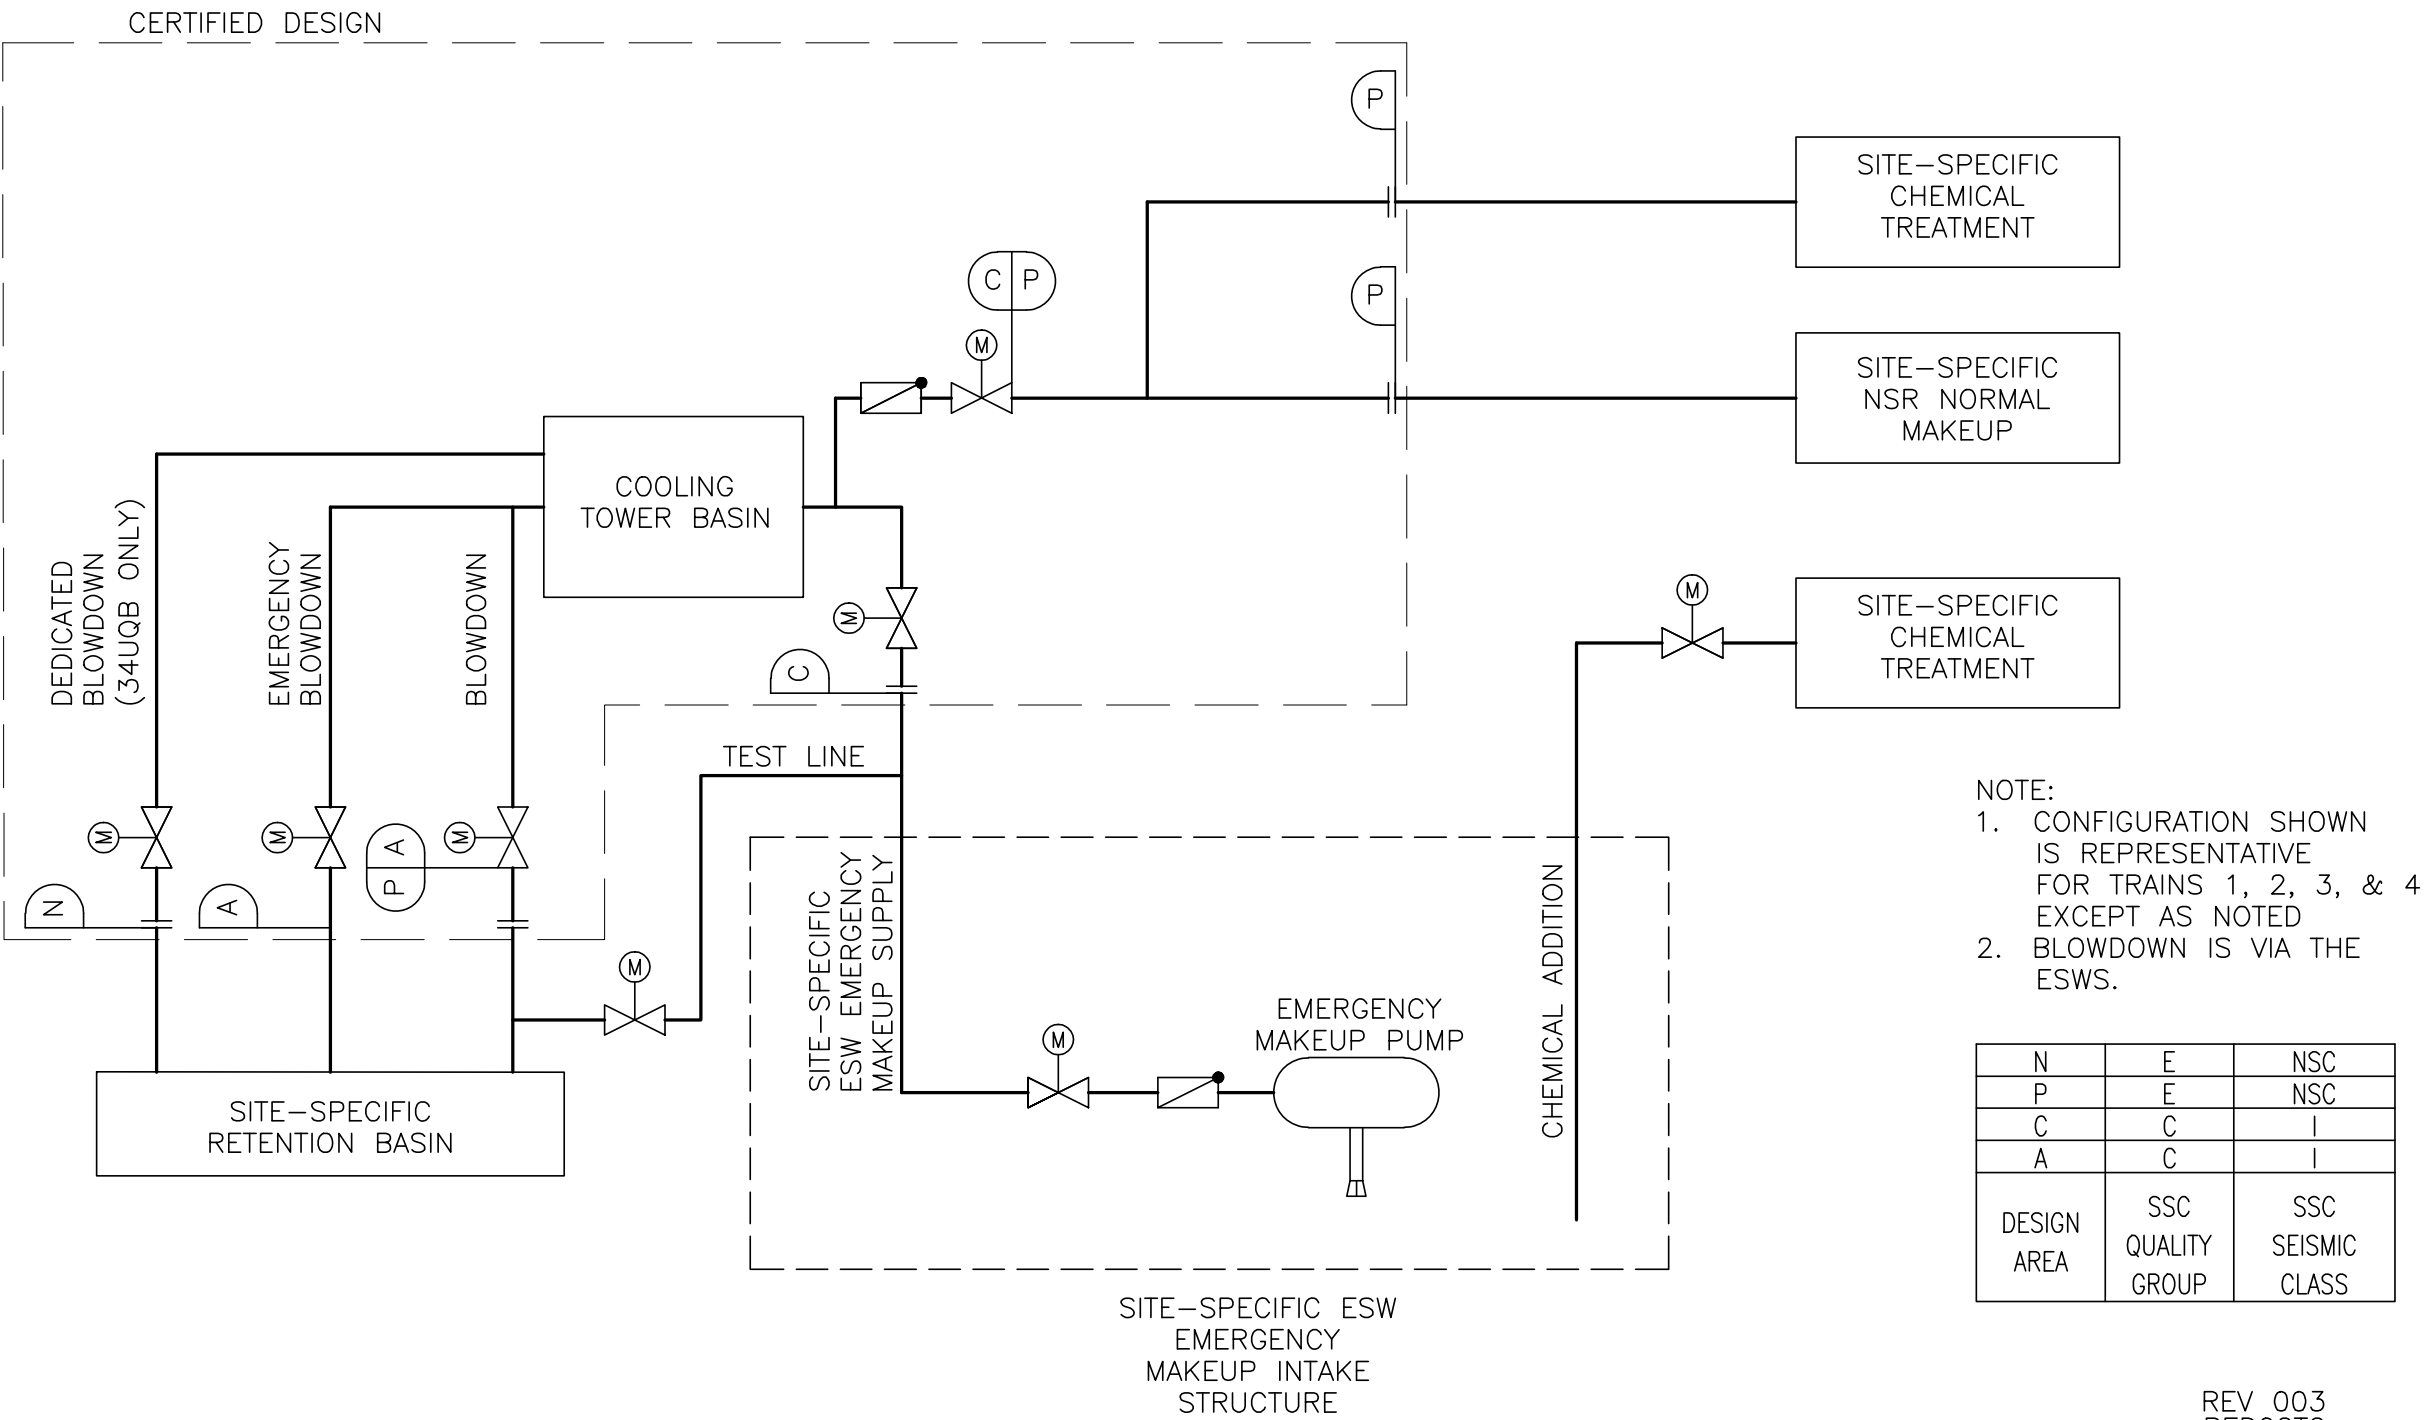

REV 003
PED02T2

Figure 9.2.5-3—Cross-Section of UHS Tower Basin

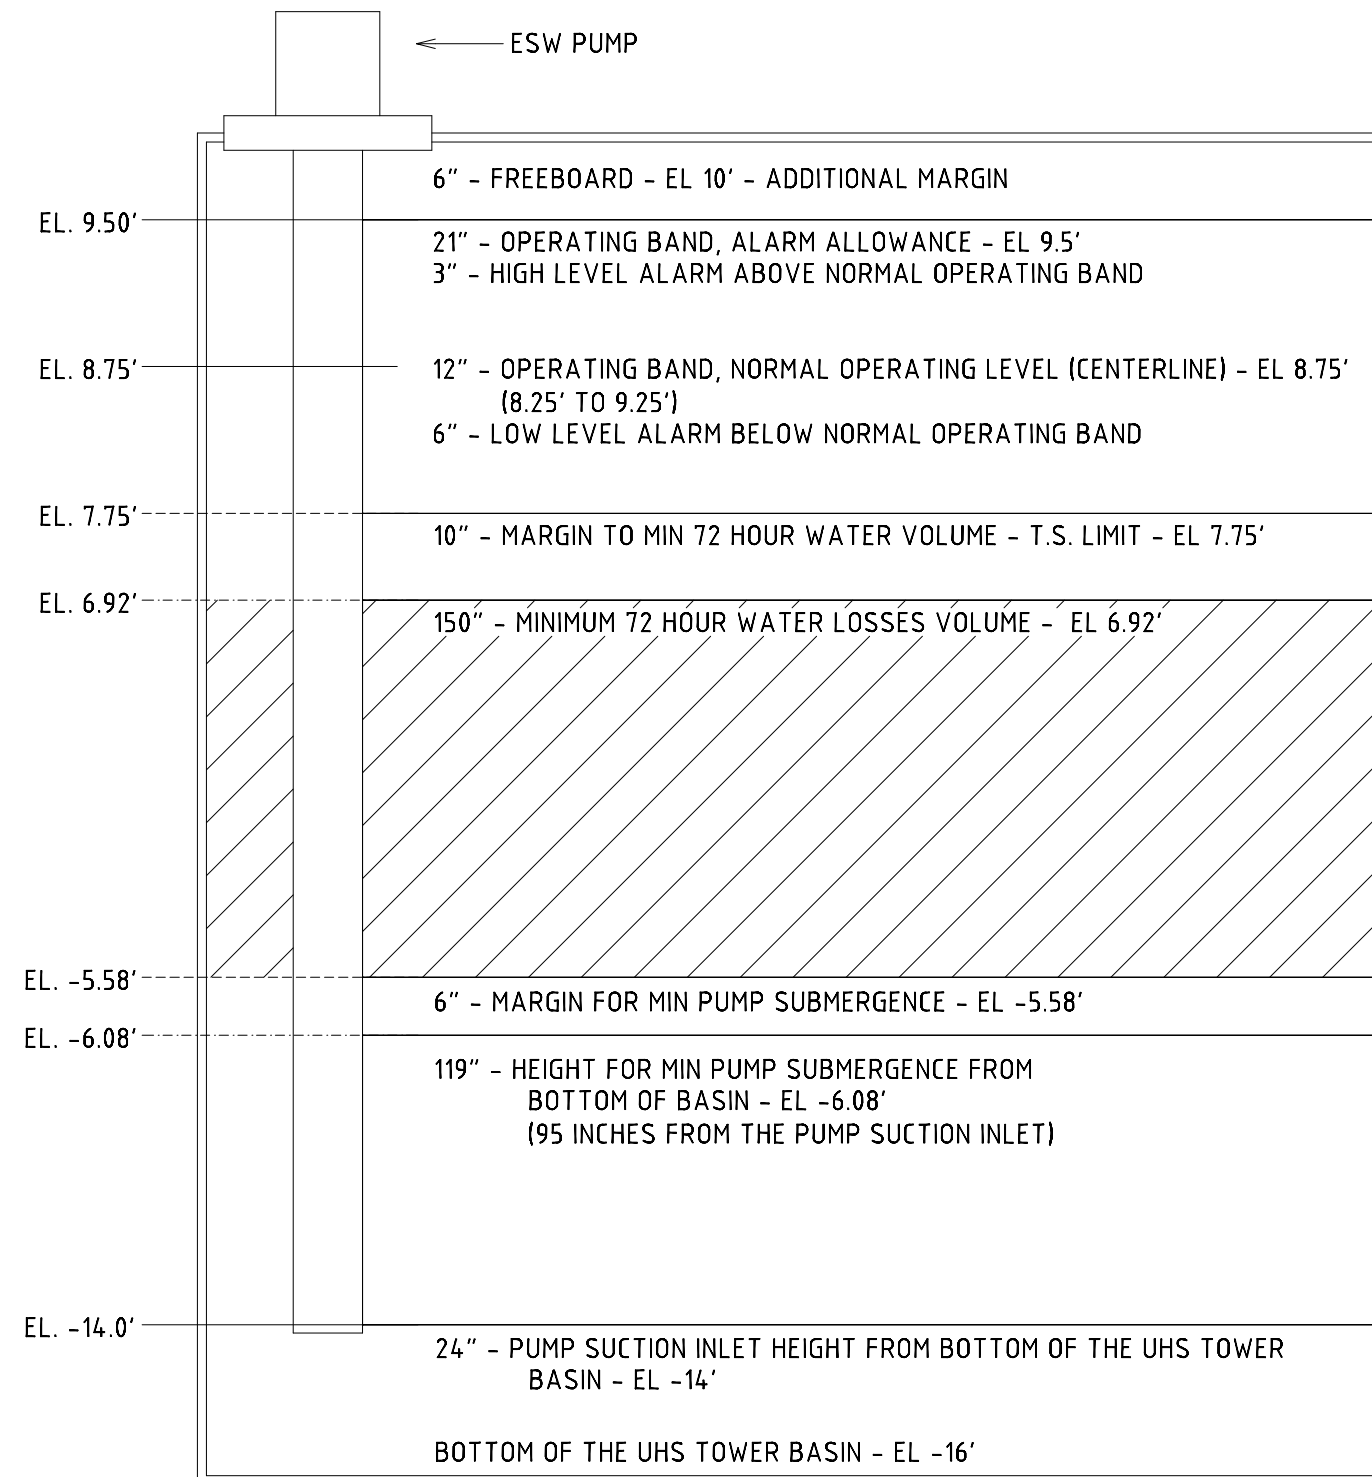

NOTE:
FIGURE NOT DRAWN TO SCALE

PED03T2