



Figure 9.4.6-1—Safeguard Building Electrical Divisions 1 and 4 Air Intake

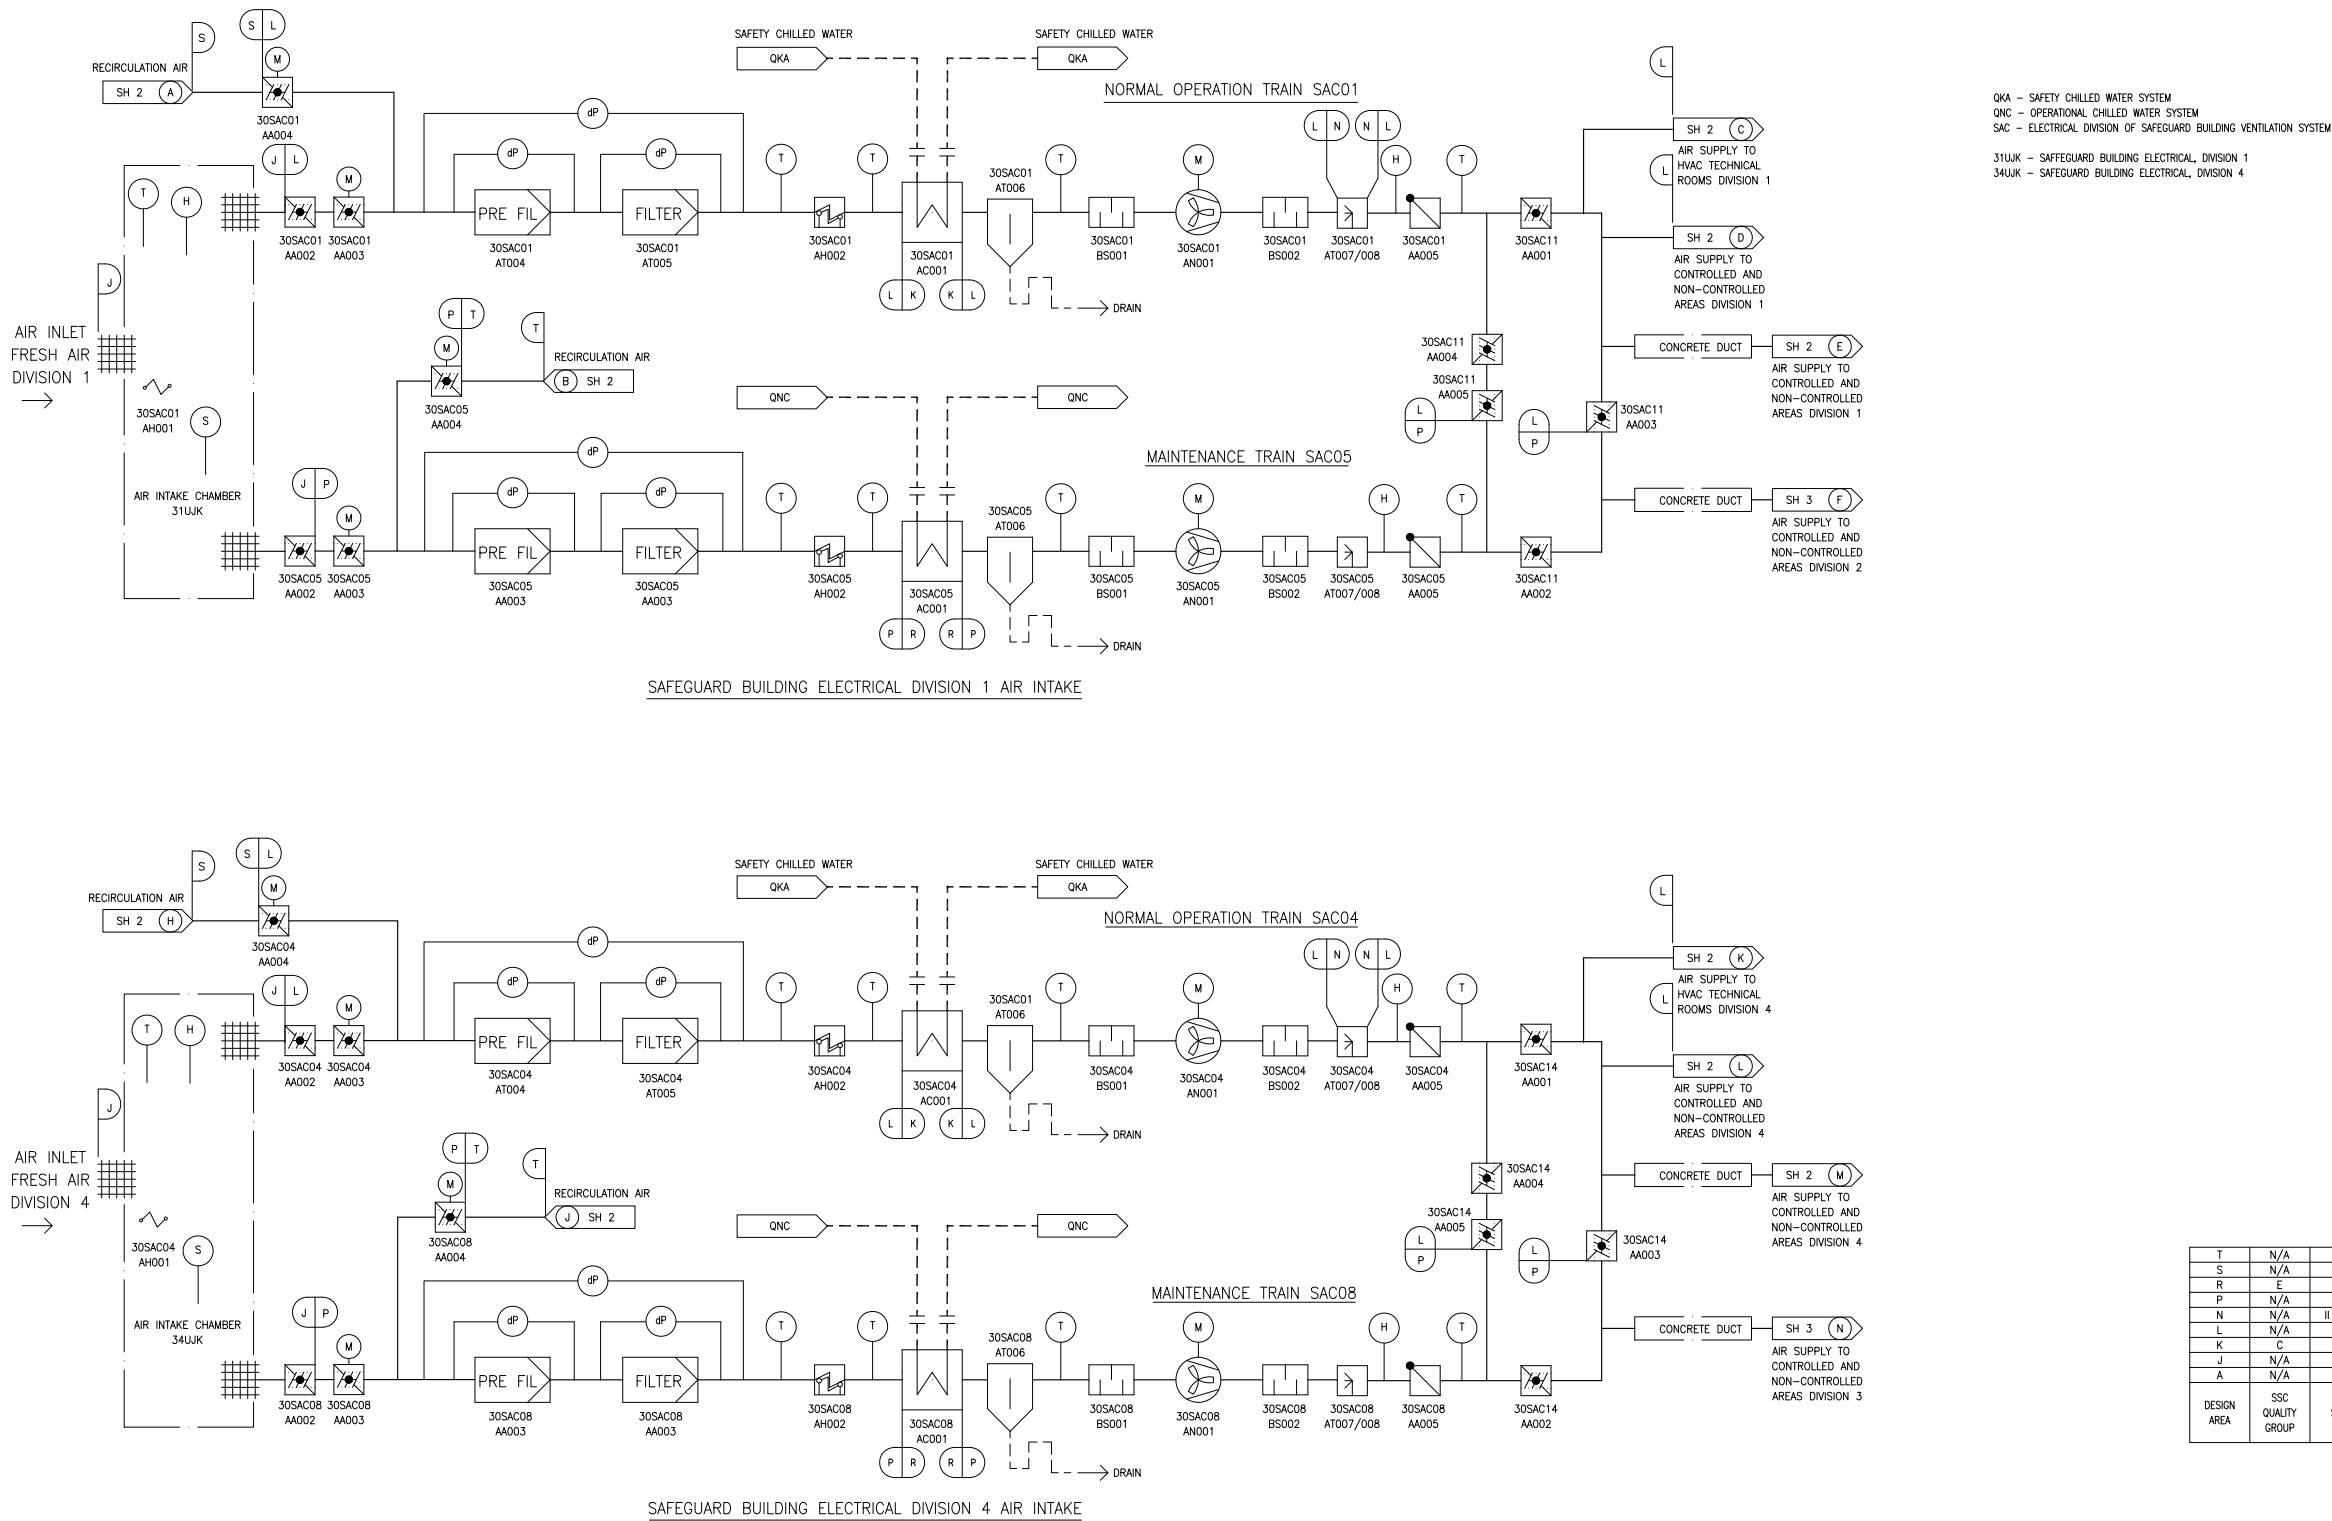


REV 003
SAC01T2

Figure 9.4.6-2—Safeguard Building Electrical Divisions 1 and 4 Air Supply and Exhaust

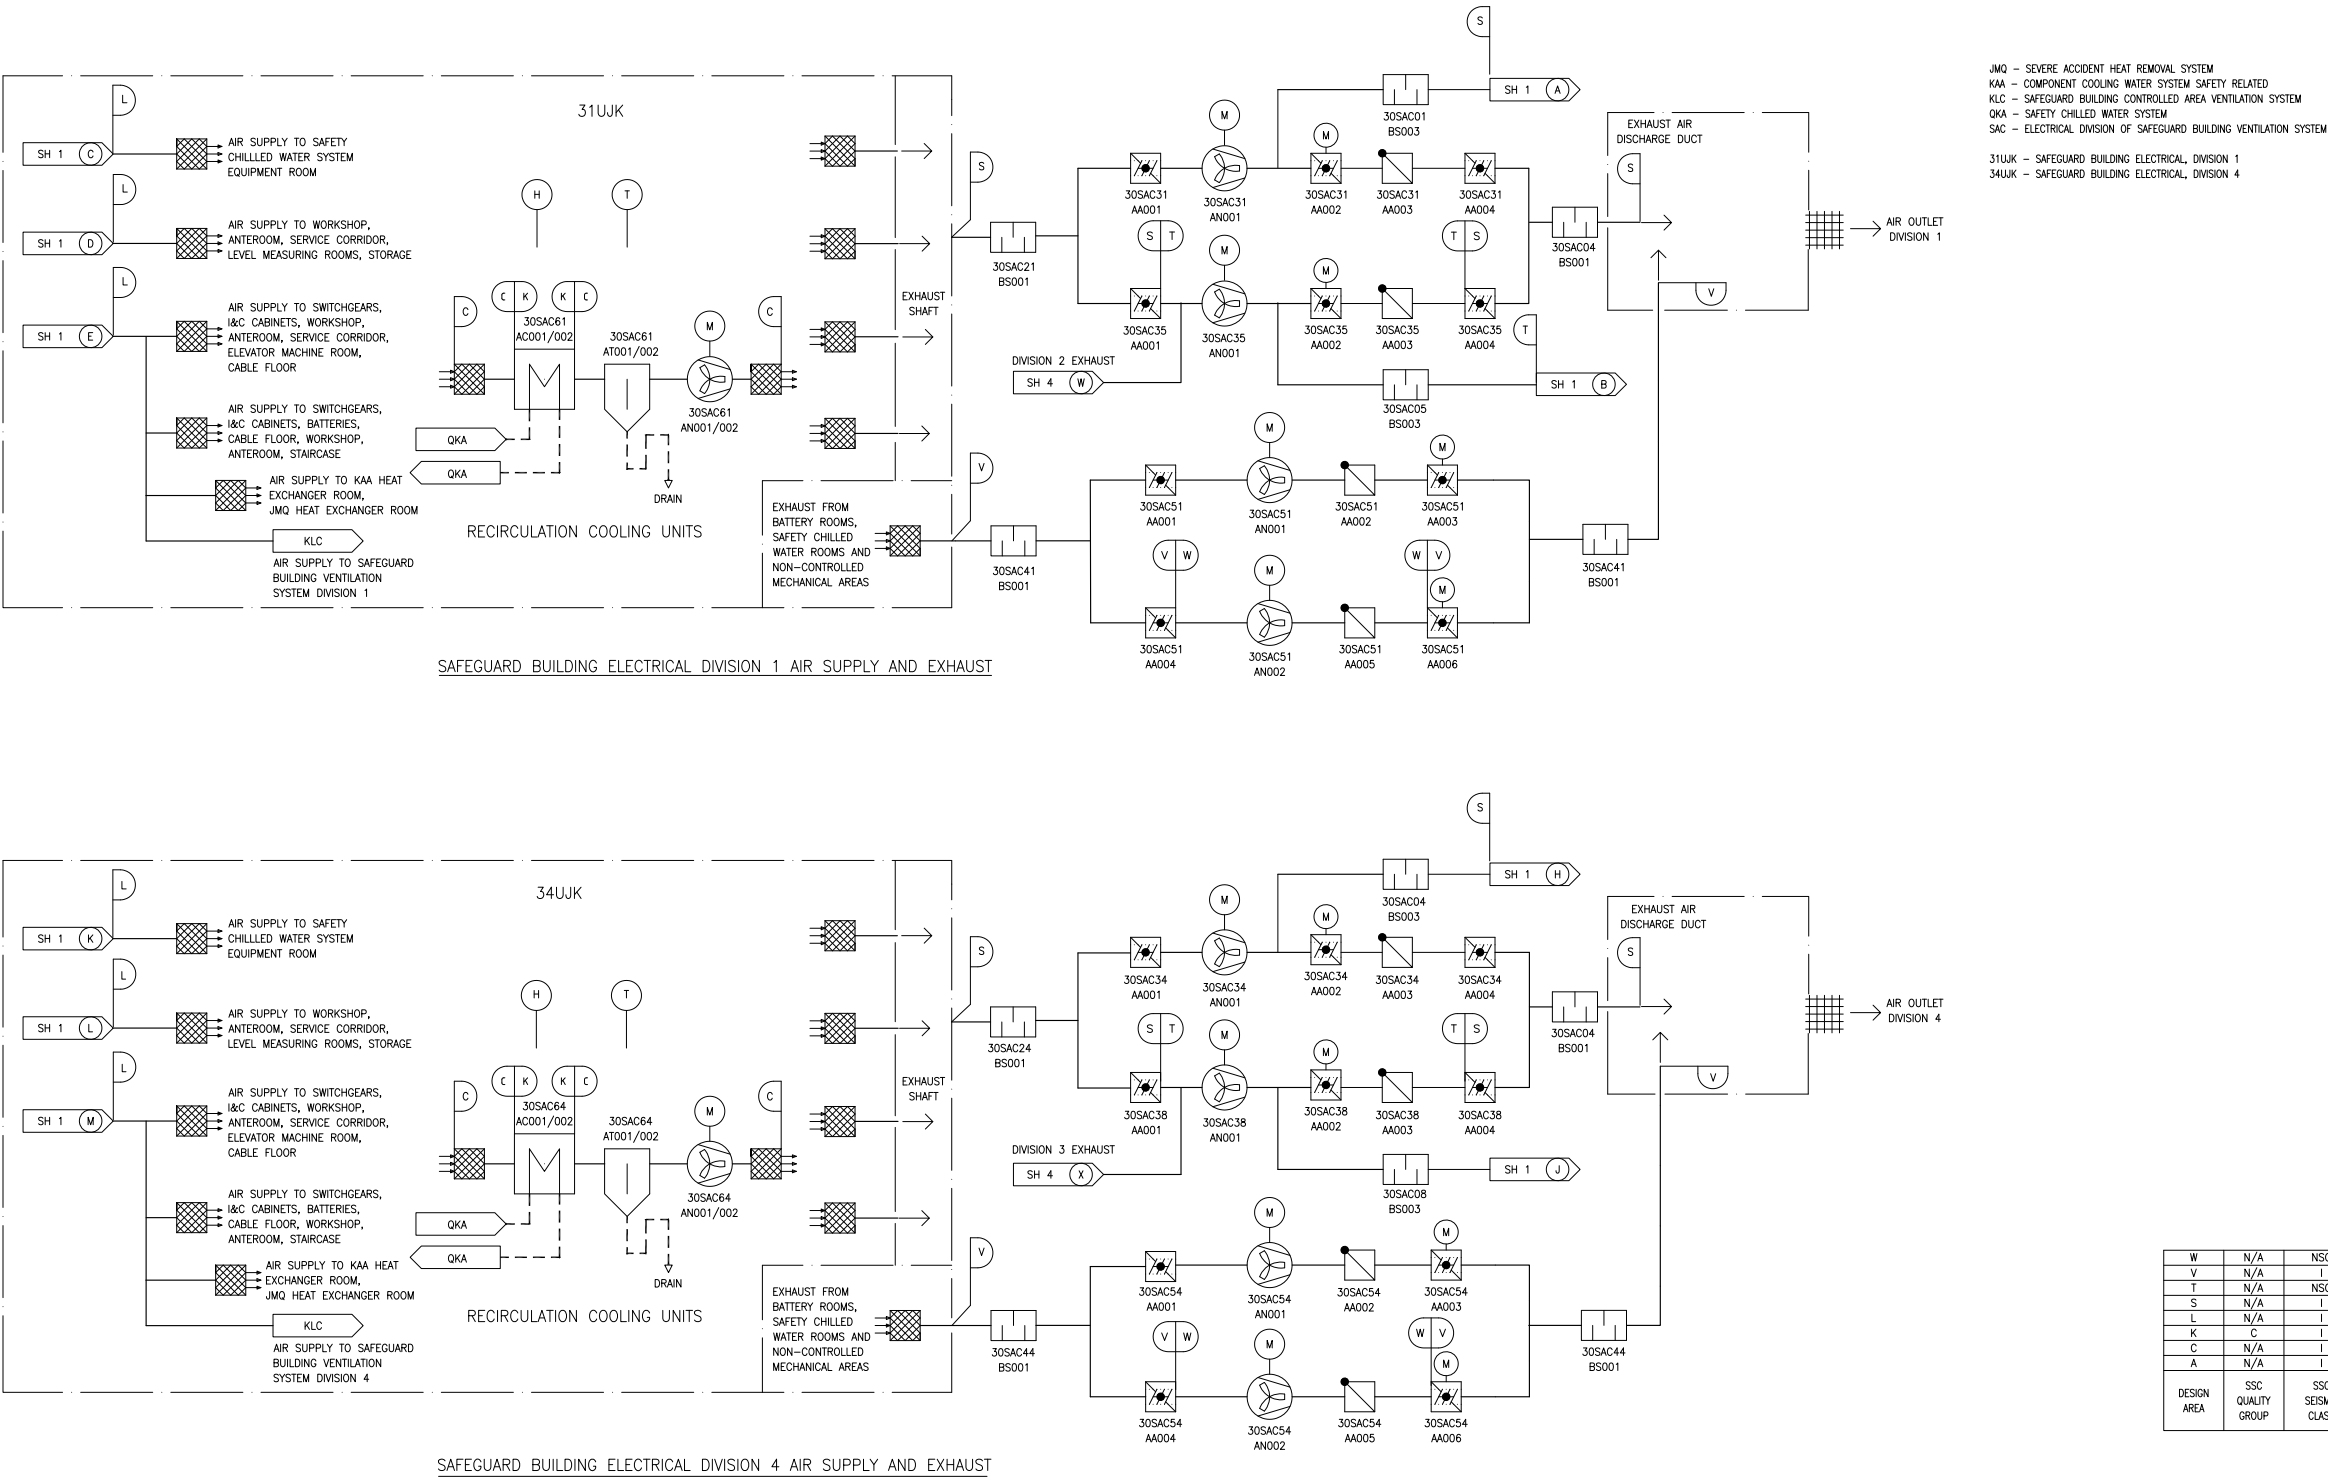

REV 003
SAC02T2

Figure 9.4.6-3—Safeguard Building Electrical Divisions 2 and 3 Air Intake

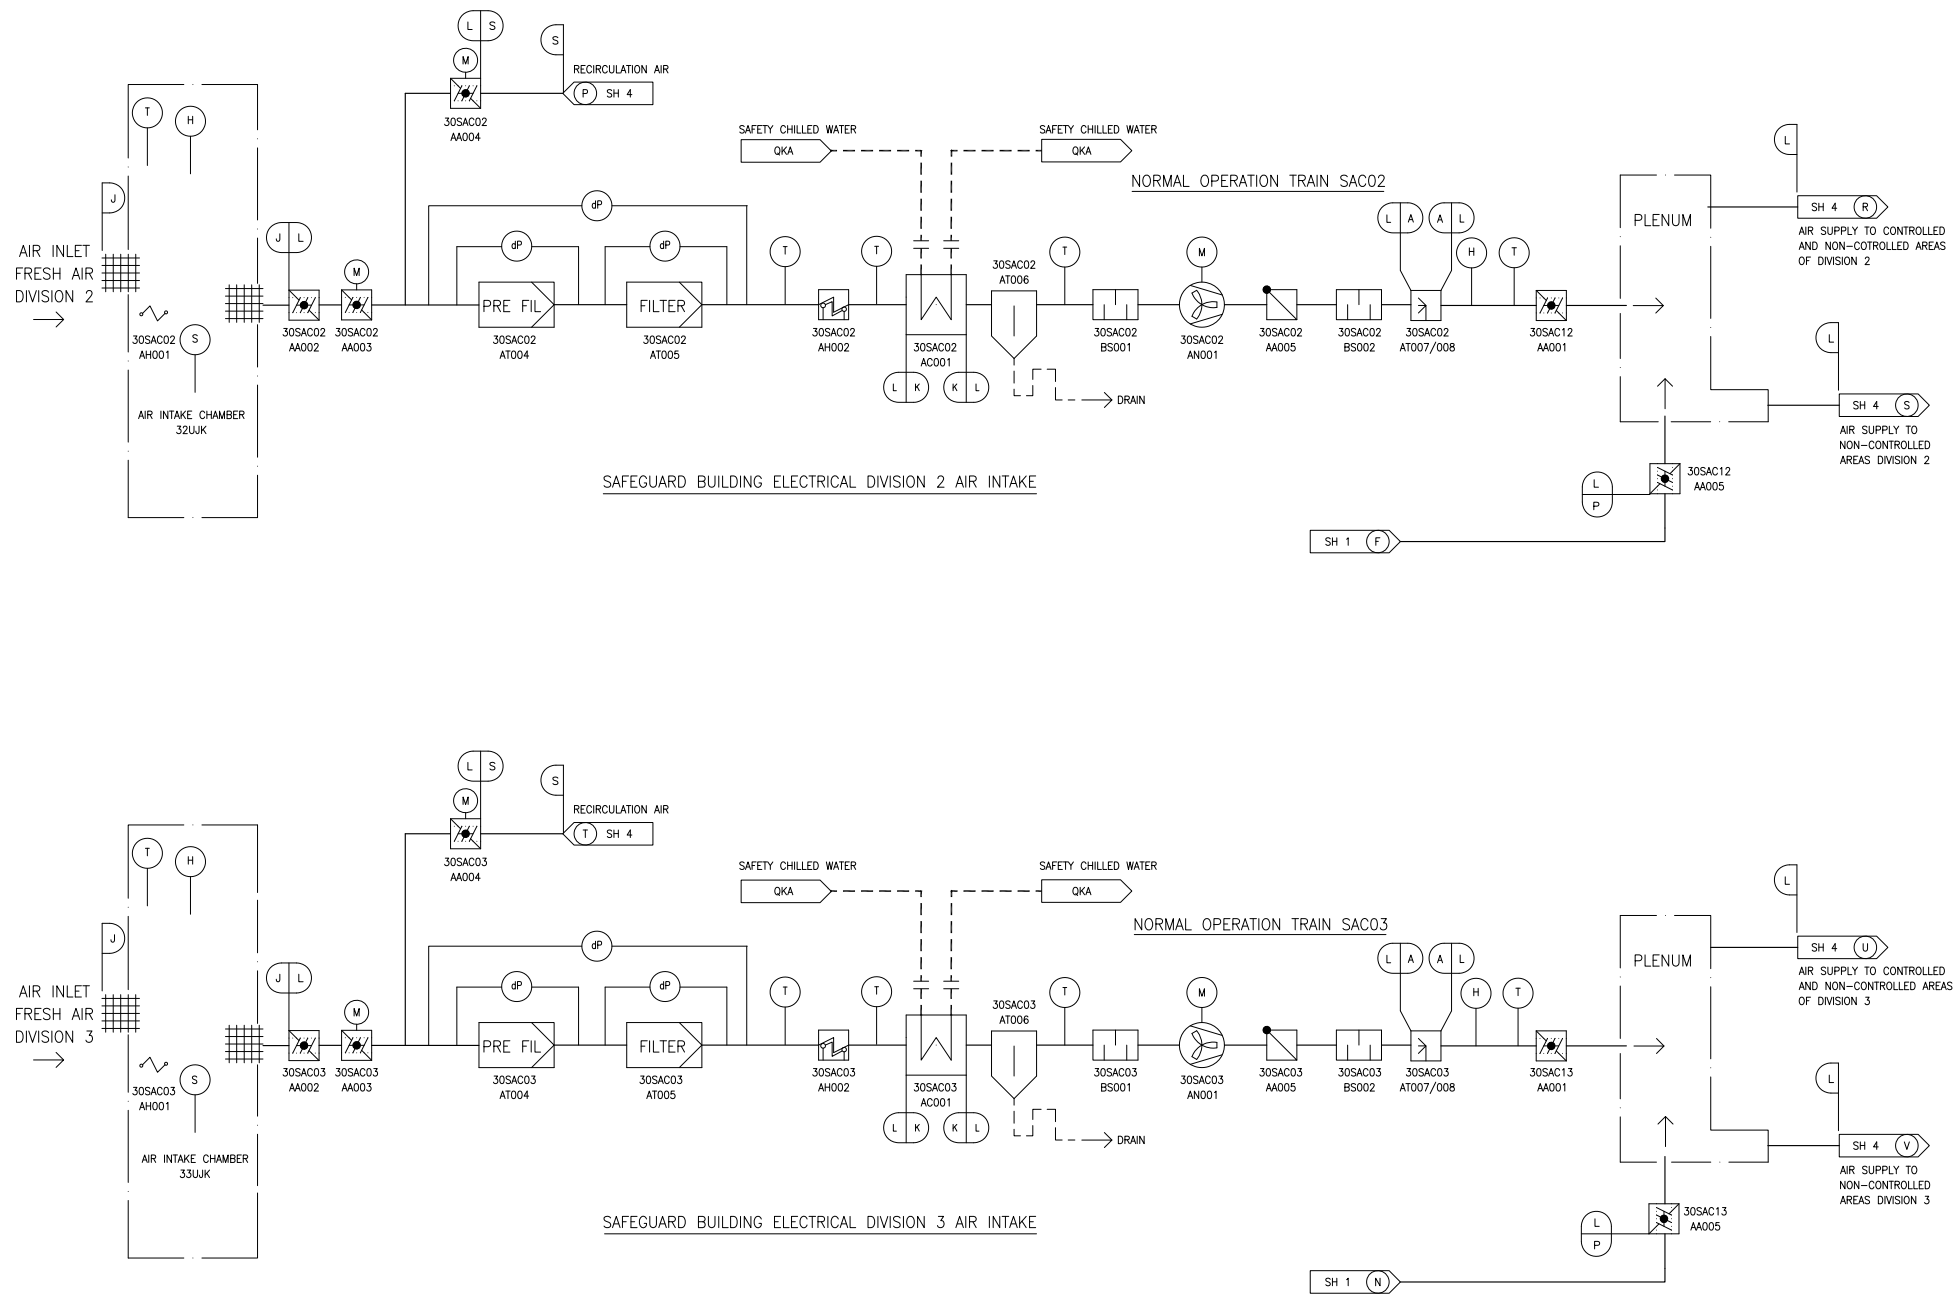


QKA - SAFETY CHILLED WATER SYSTEM
SAC - ELECTRICAL DIVISION OF SAFEGUARD BUILDING VENTILATION SYSTEM
32UJK - SAFEGUARD BUILDING ELECTRICAL, DIVISION 2
33UJK - SAFEGUARD BUILDING ELECTRICAL, DIVISION 3

S	N/A	I
P	N/A	NSC
L	N/A	I
K	C	I
J	N/A	I
A	N/A	II NS-AQ
DESIGN AREA	SSC QUALITY GROUP	SSC SEISMIC CLASS

REV 003
SAC03T2

Figure 9.4.6-4—Safeguard Building Electrical Divisions 2 and 3 Air Supply and Exhaust

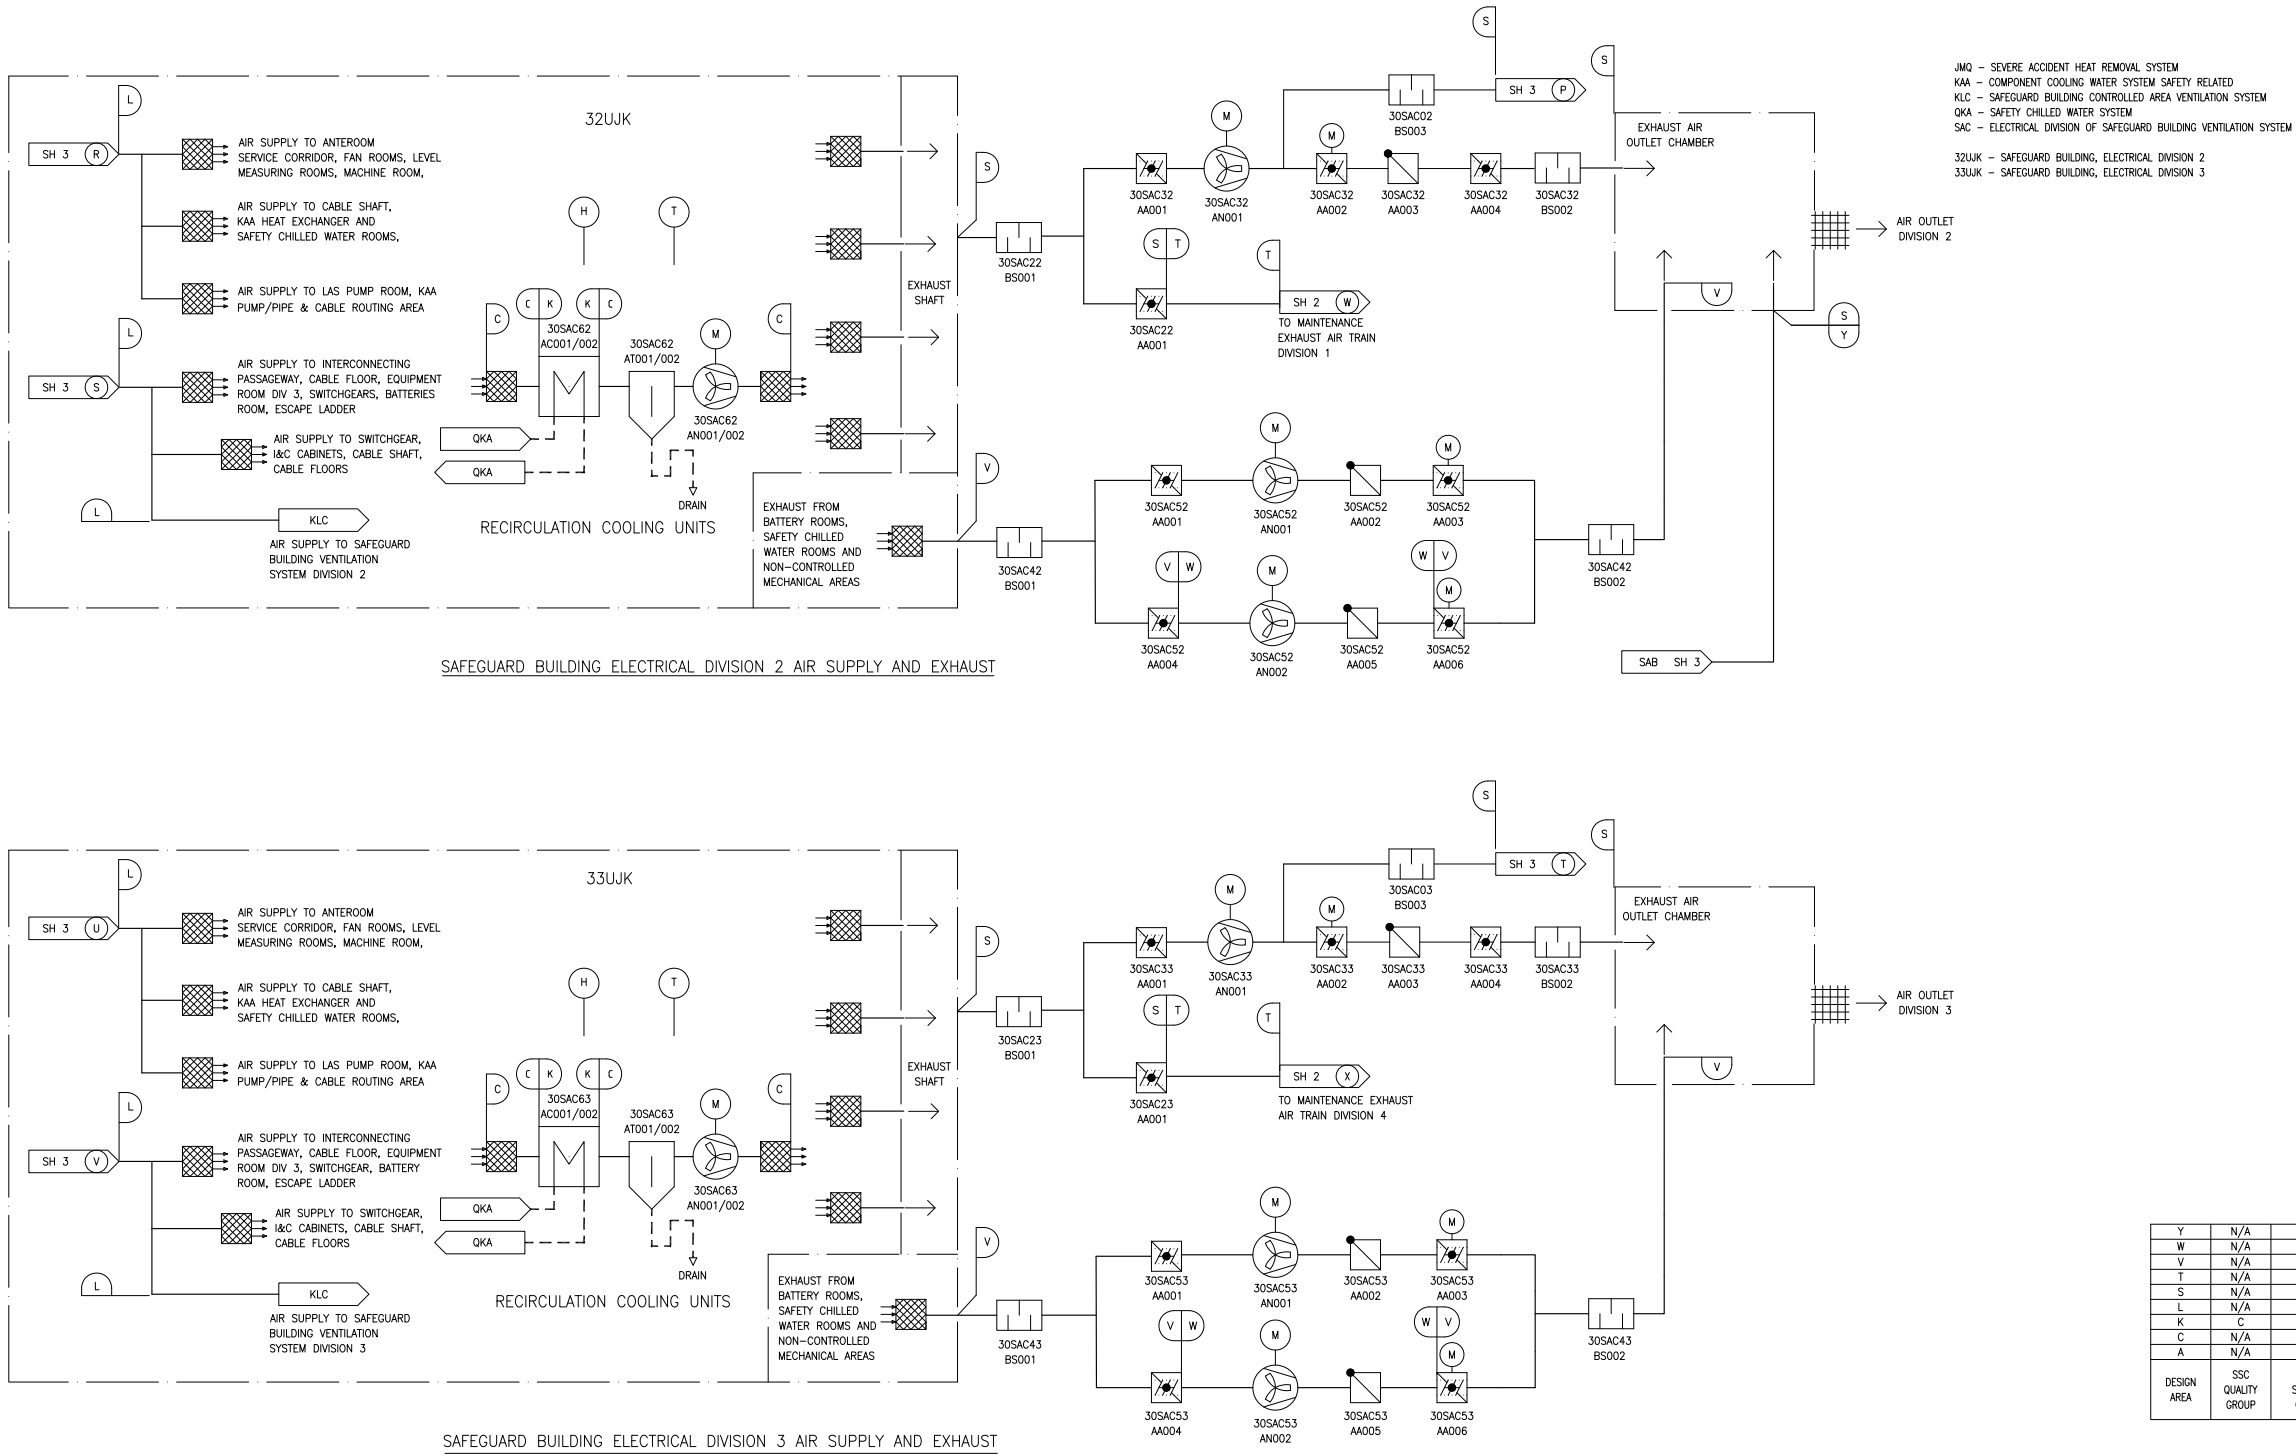

REV 003
SAC04T2