


Figure 9.4.9-1—Emergency Power Generating Building Ventilation System

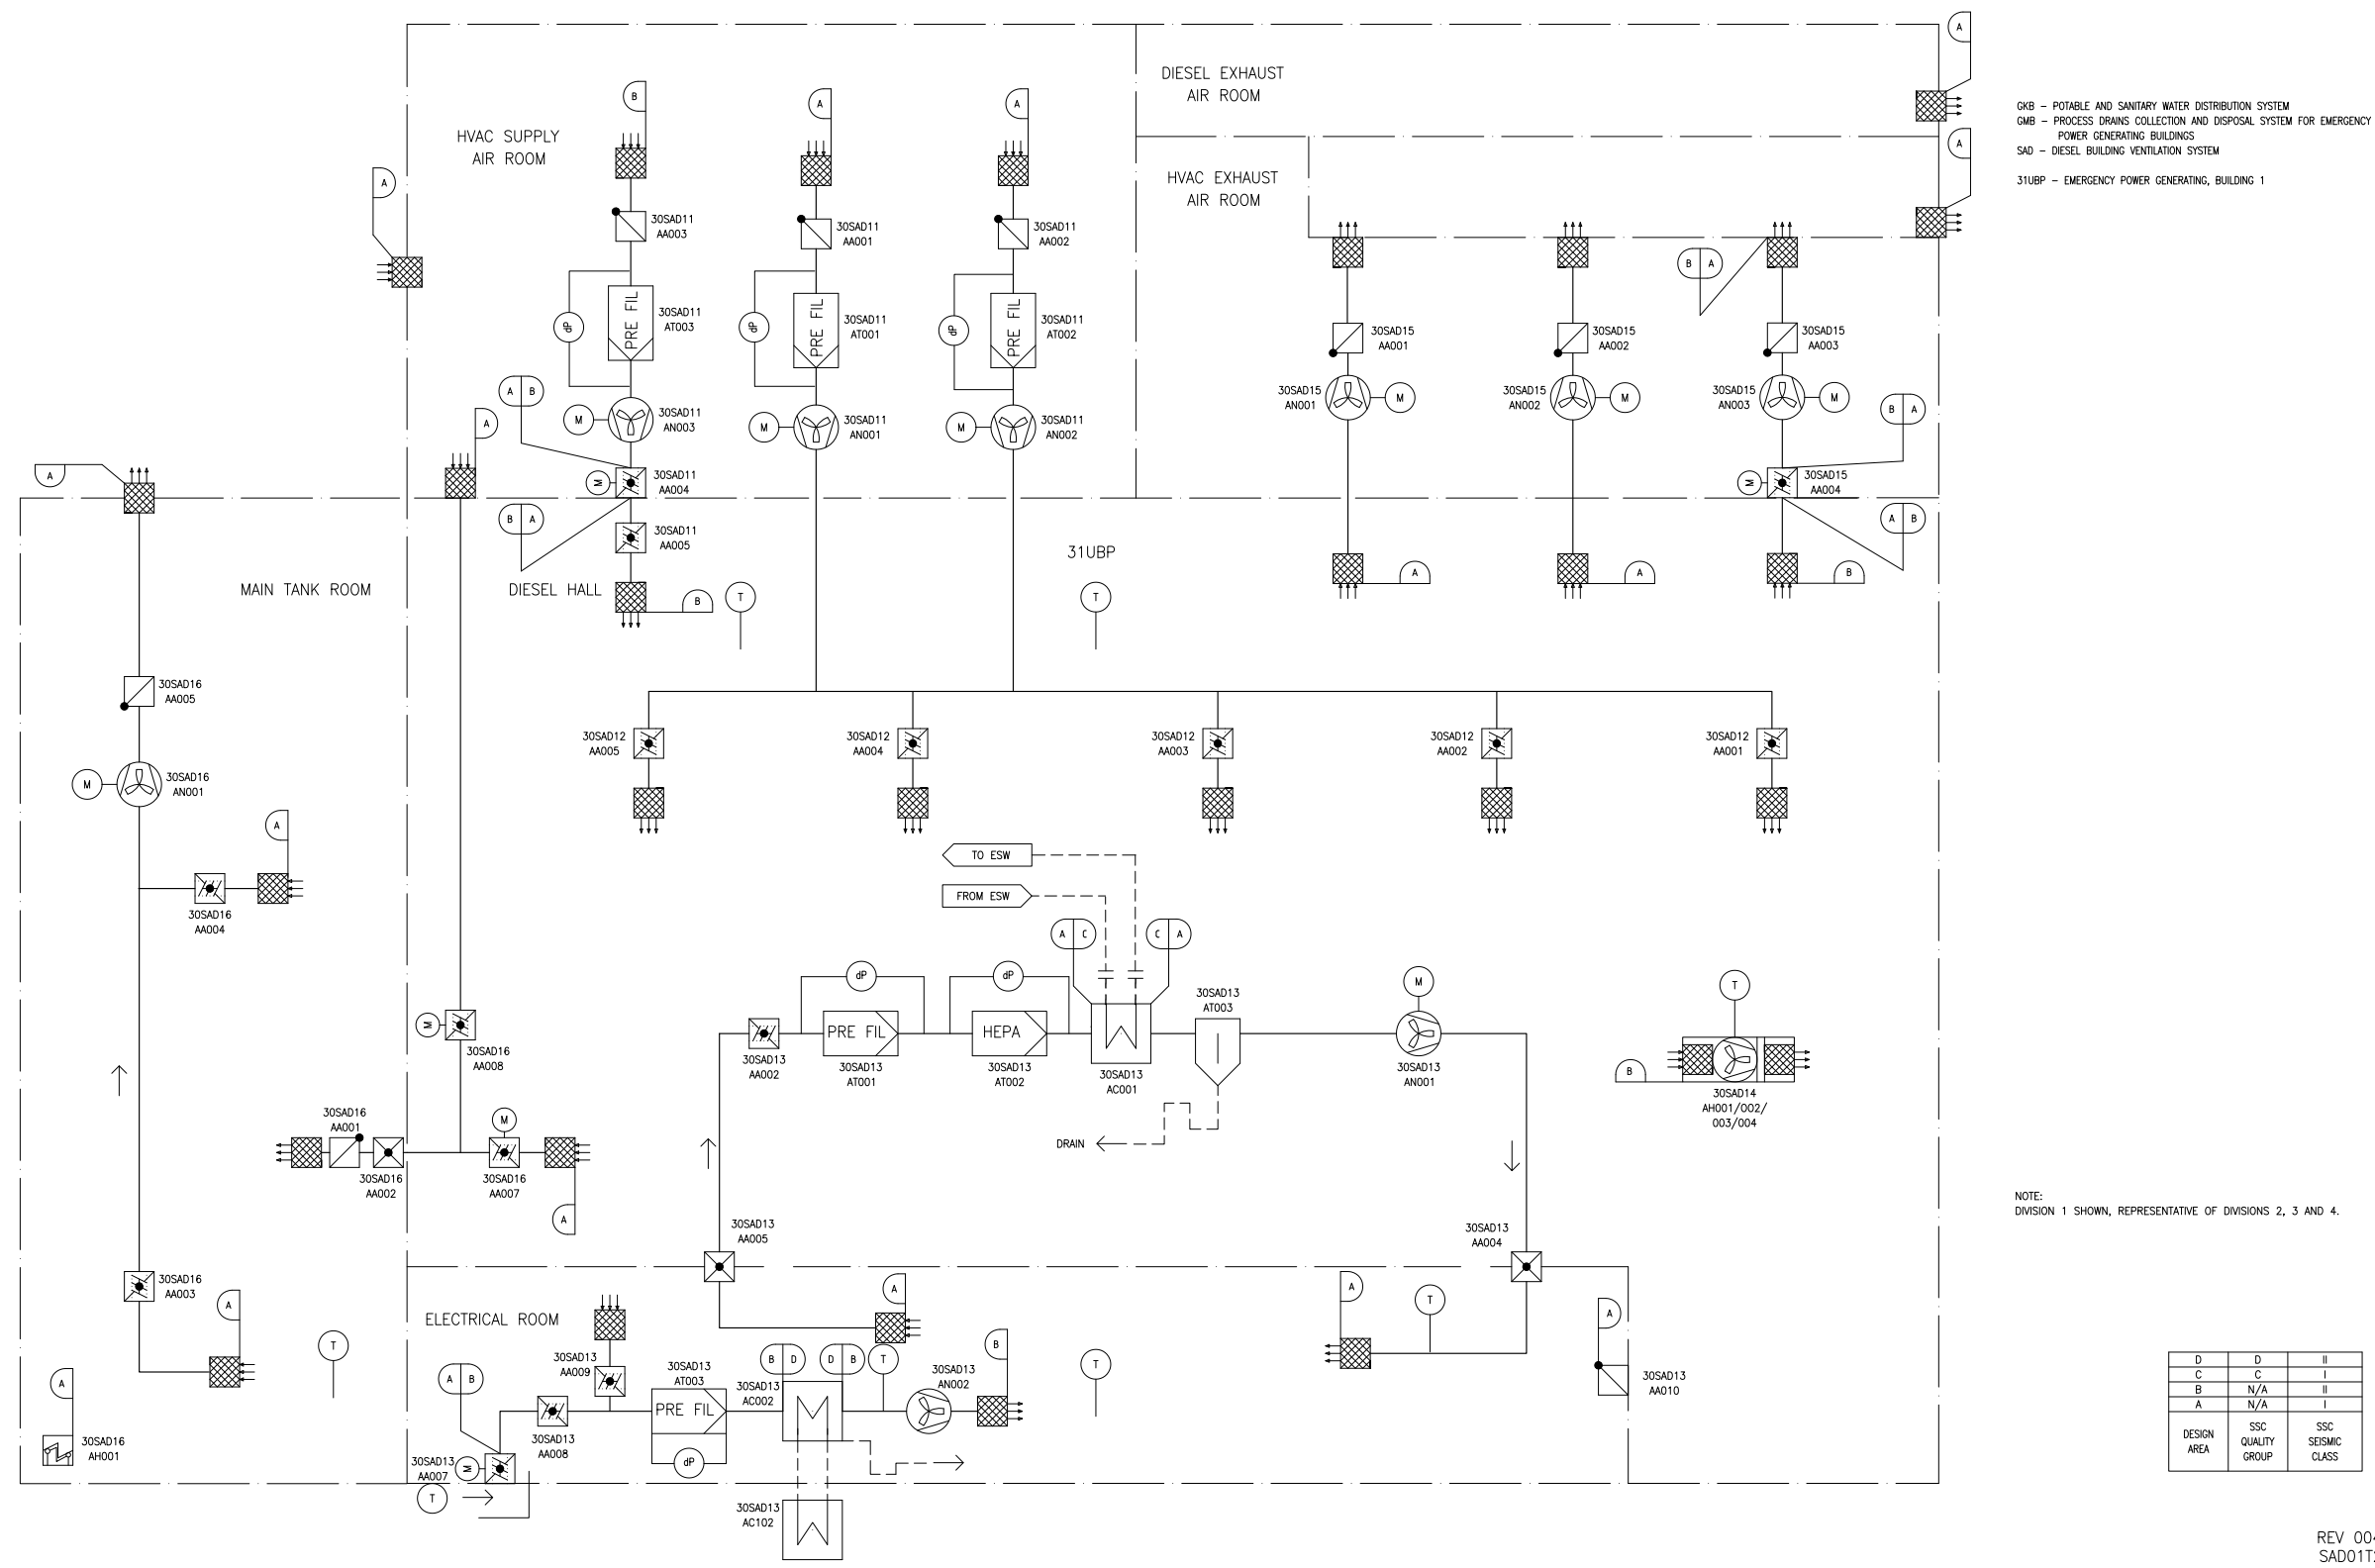

REV 004
SAD0112