


Figure 9.4.13-1—Typical Configuration of Smoke Confinement System

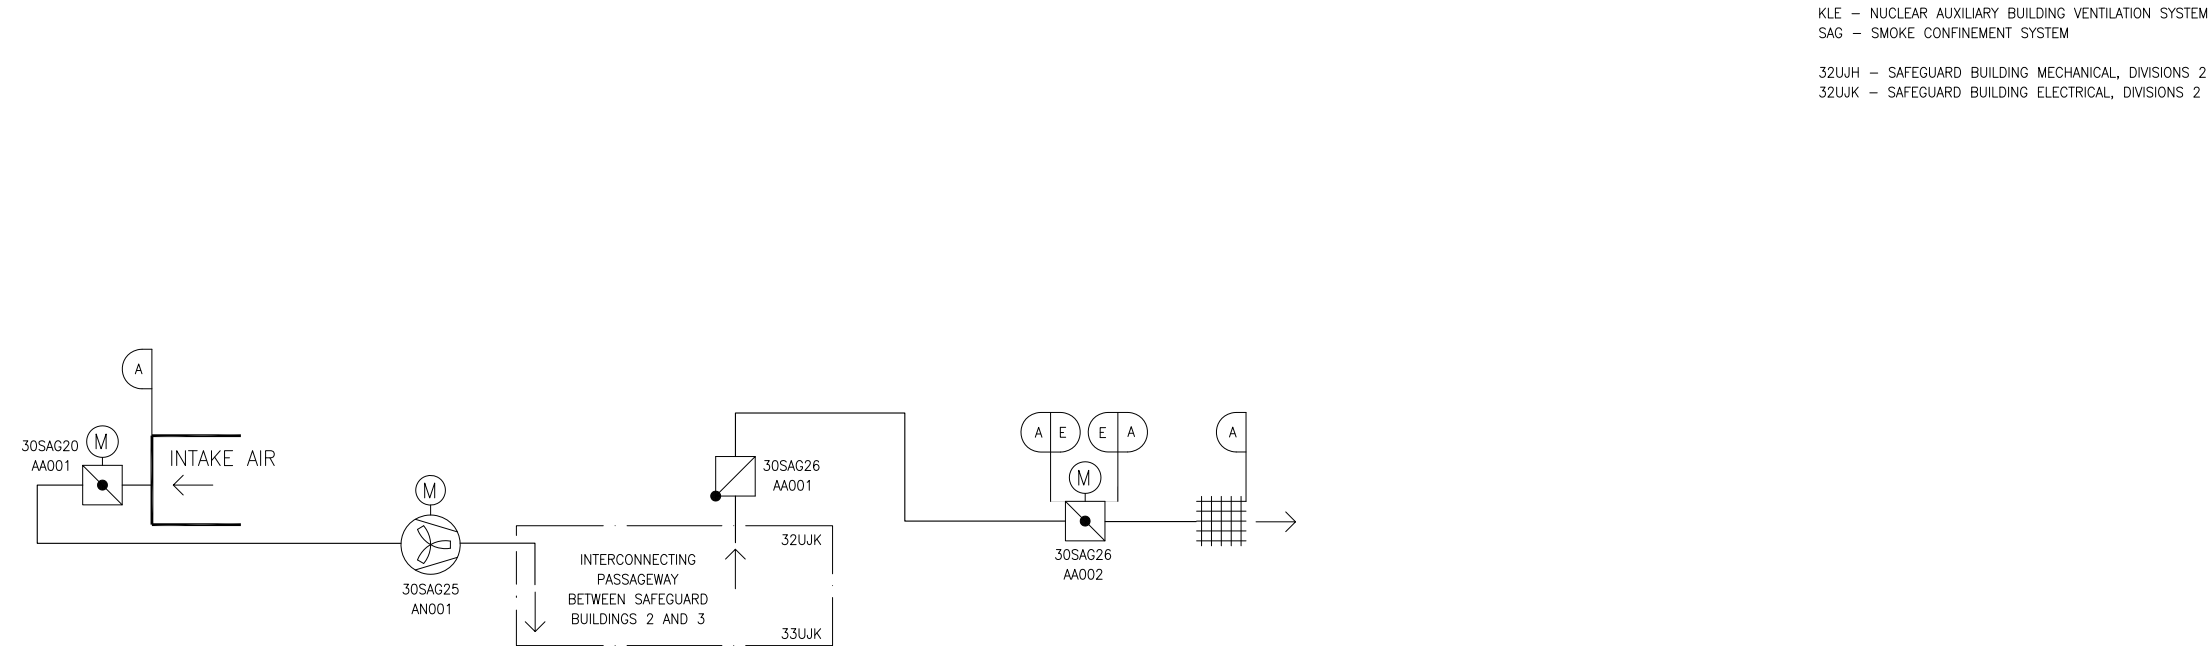

NOTE:
THIS CONFIGURATION REPRESENTS THE SMOKE CONFINEMENT SYSTEM IN THE SAFEGURAD BUILDING DIVISION 2. THE SMOKE CONFINEMENT SYSTEM CONFIGURATION IS SIMILAR FOR THE FOLLOWING BUILDINGS:
– SAFEGUARD BUILDING DIVISIONS 1, 3, AND 4
– FUEL BUILDING
– NUCLEAR AUXILIARY BUILDING
– RADIOACTIVE WASTE BUILDING
– ACCESS BUILDING

E	N/A	NSC
A	N/A	NSC
DESIGN AREA	SSC QUALITY GROUP	SSC SEISMIC CLASS

REV 003
SAG01T2

Figure 9.4.13-2—Deleted