


Figure 10.4.9-1—Emergency Feedwater System Flow Diagram
Sheet 1 of 3



Figure 10.4.9-1—Emergency Feedwater System Flow Diagram
Sheet 2 of 3

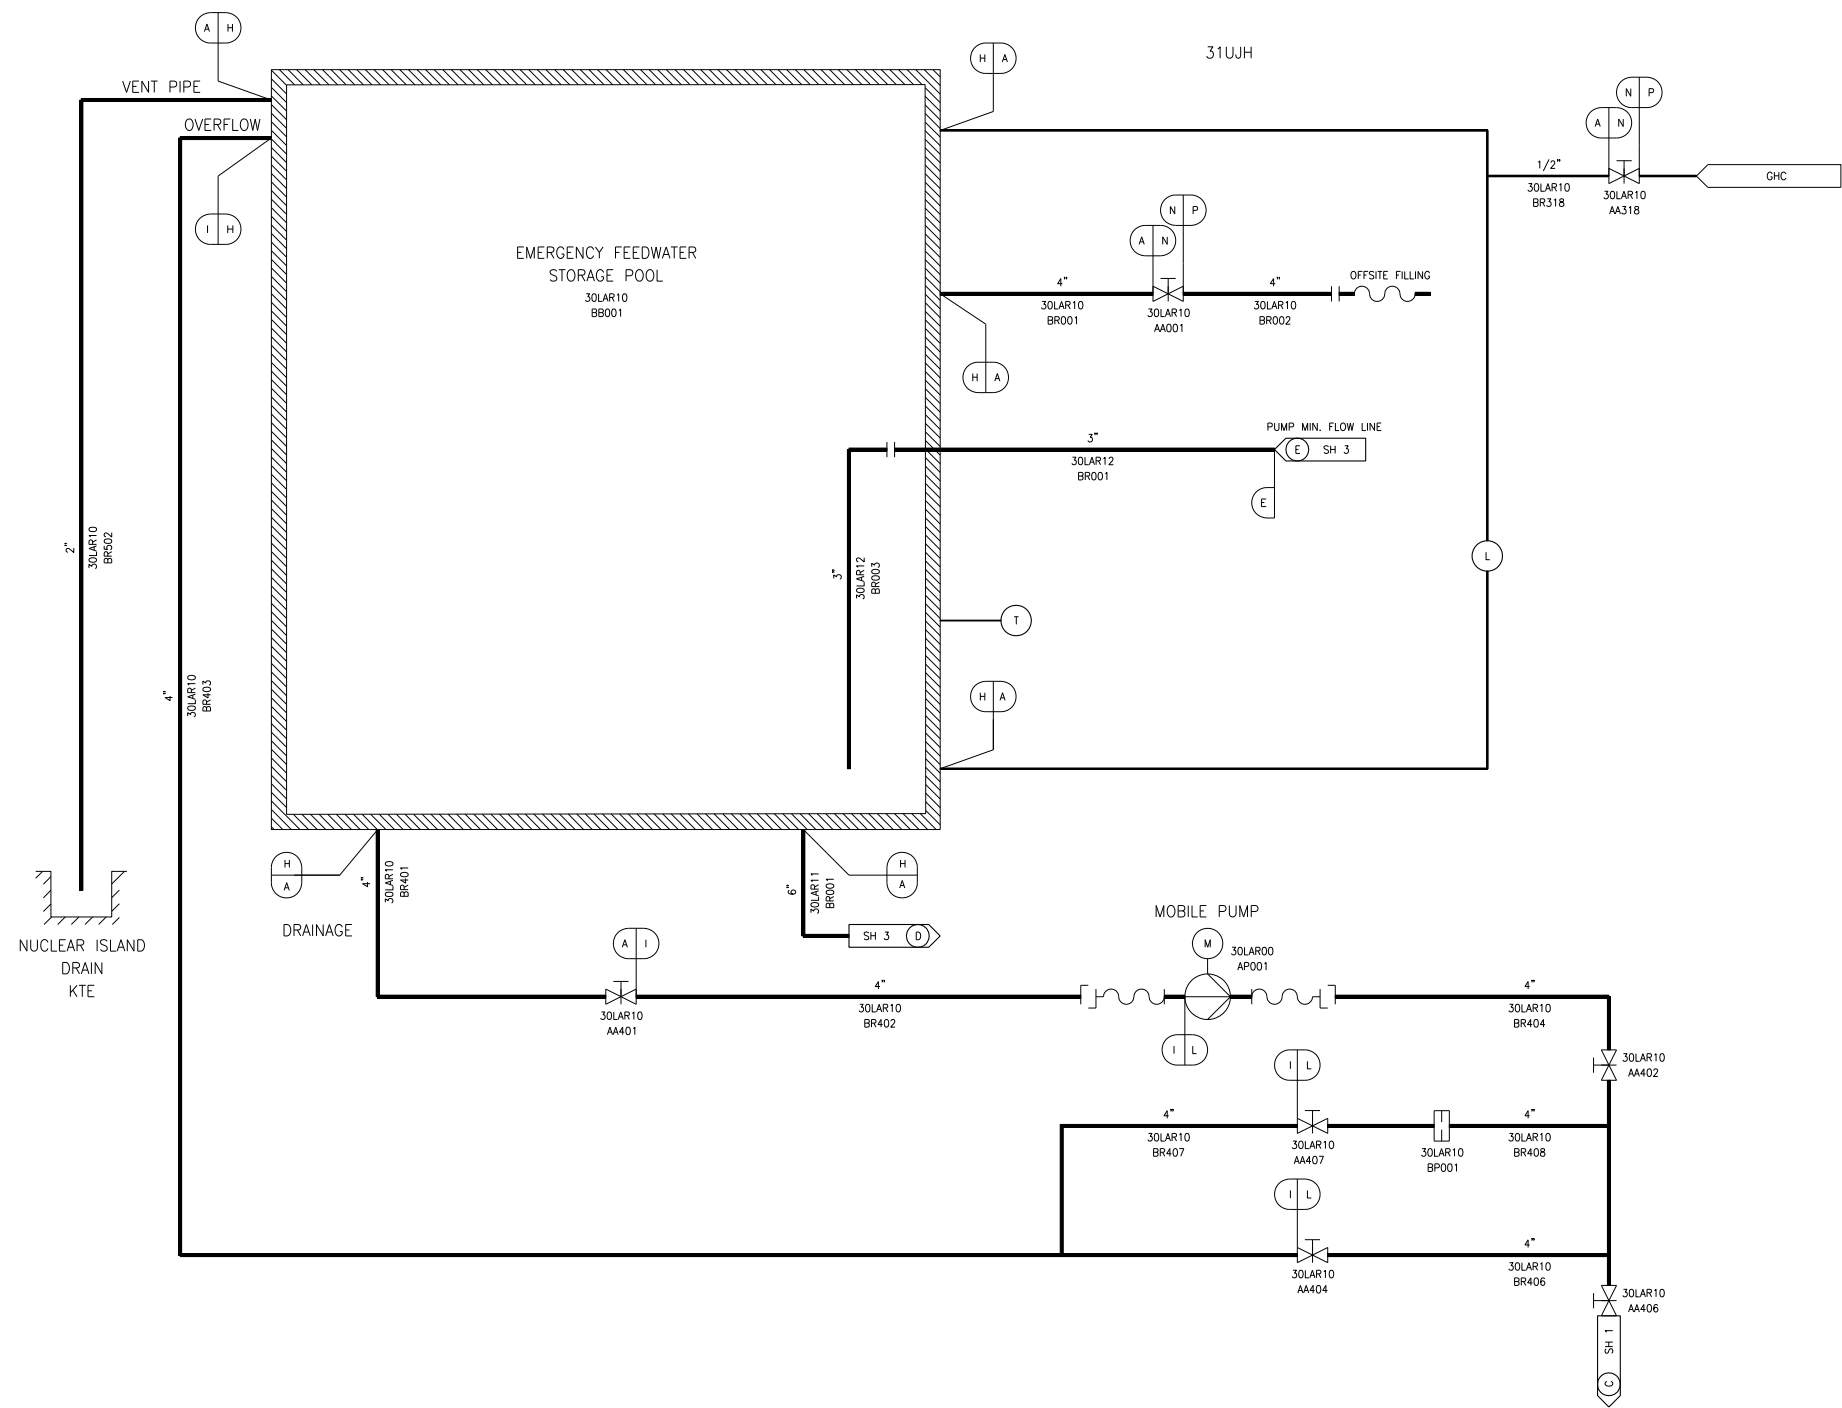


GHC DEMINERALIZED WATER DISTRIBUTION SYSTEM
KTE NUCLEAR ISLAND DRAIN AND VENT SYSTEM – FLOOR DRAINS
LAR EMERGENCY FEEDWATER SYSTEM
31UJH SAFEGUARDS BUILDING, MECHANICAL DIVISION 1

NOTE:
TRAIN 1 SHOWN IS REPRESENTATIVE OF REDUNDANT TRAINS 2, 3 AND 4.

P	E	175	140	NSC
N	C	175	140	I
L	E	55	140	NSC
I	E	30	140	NSC
H	C	15	140	I
E	C	30	140	I
A	C	30	140	I
DESIGN AREA	SSC QUALITY GROUP	DESIGN PRESSURE PSIG	DESIGN TEMPERATURE °F	SSC SEISMIC CLASS

LAR02T2

Figure 10.4.9-1—Emergency Feedwater System Flow Diagram
Sheet 3 of 3

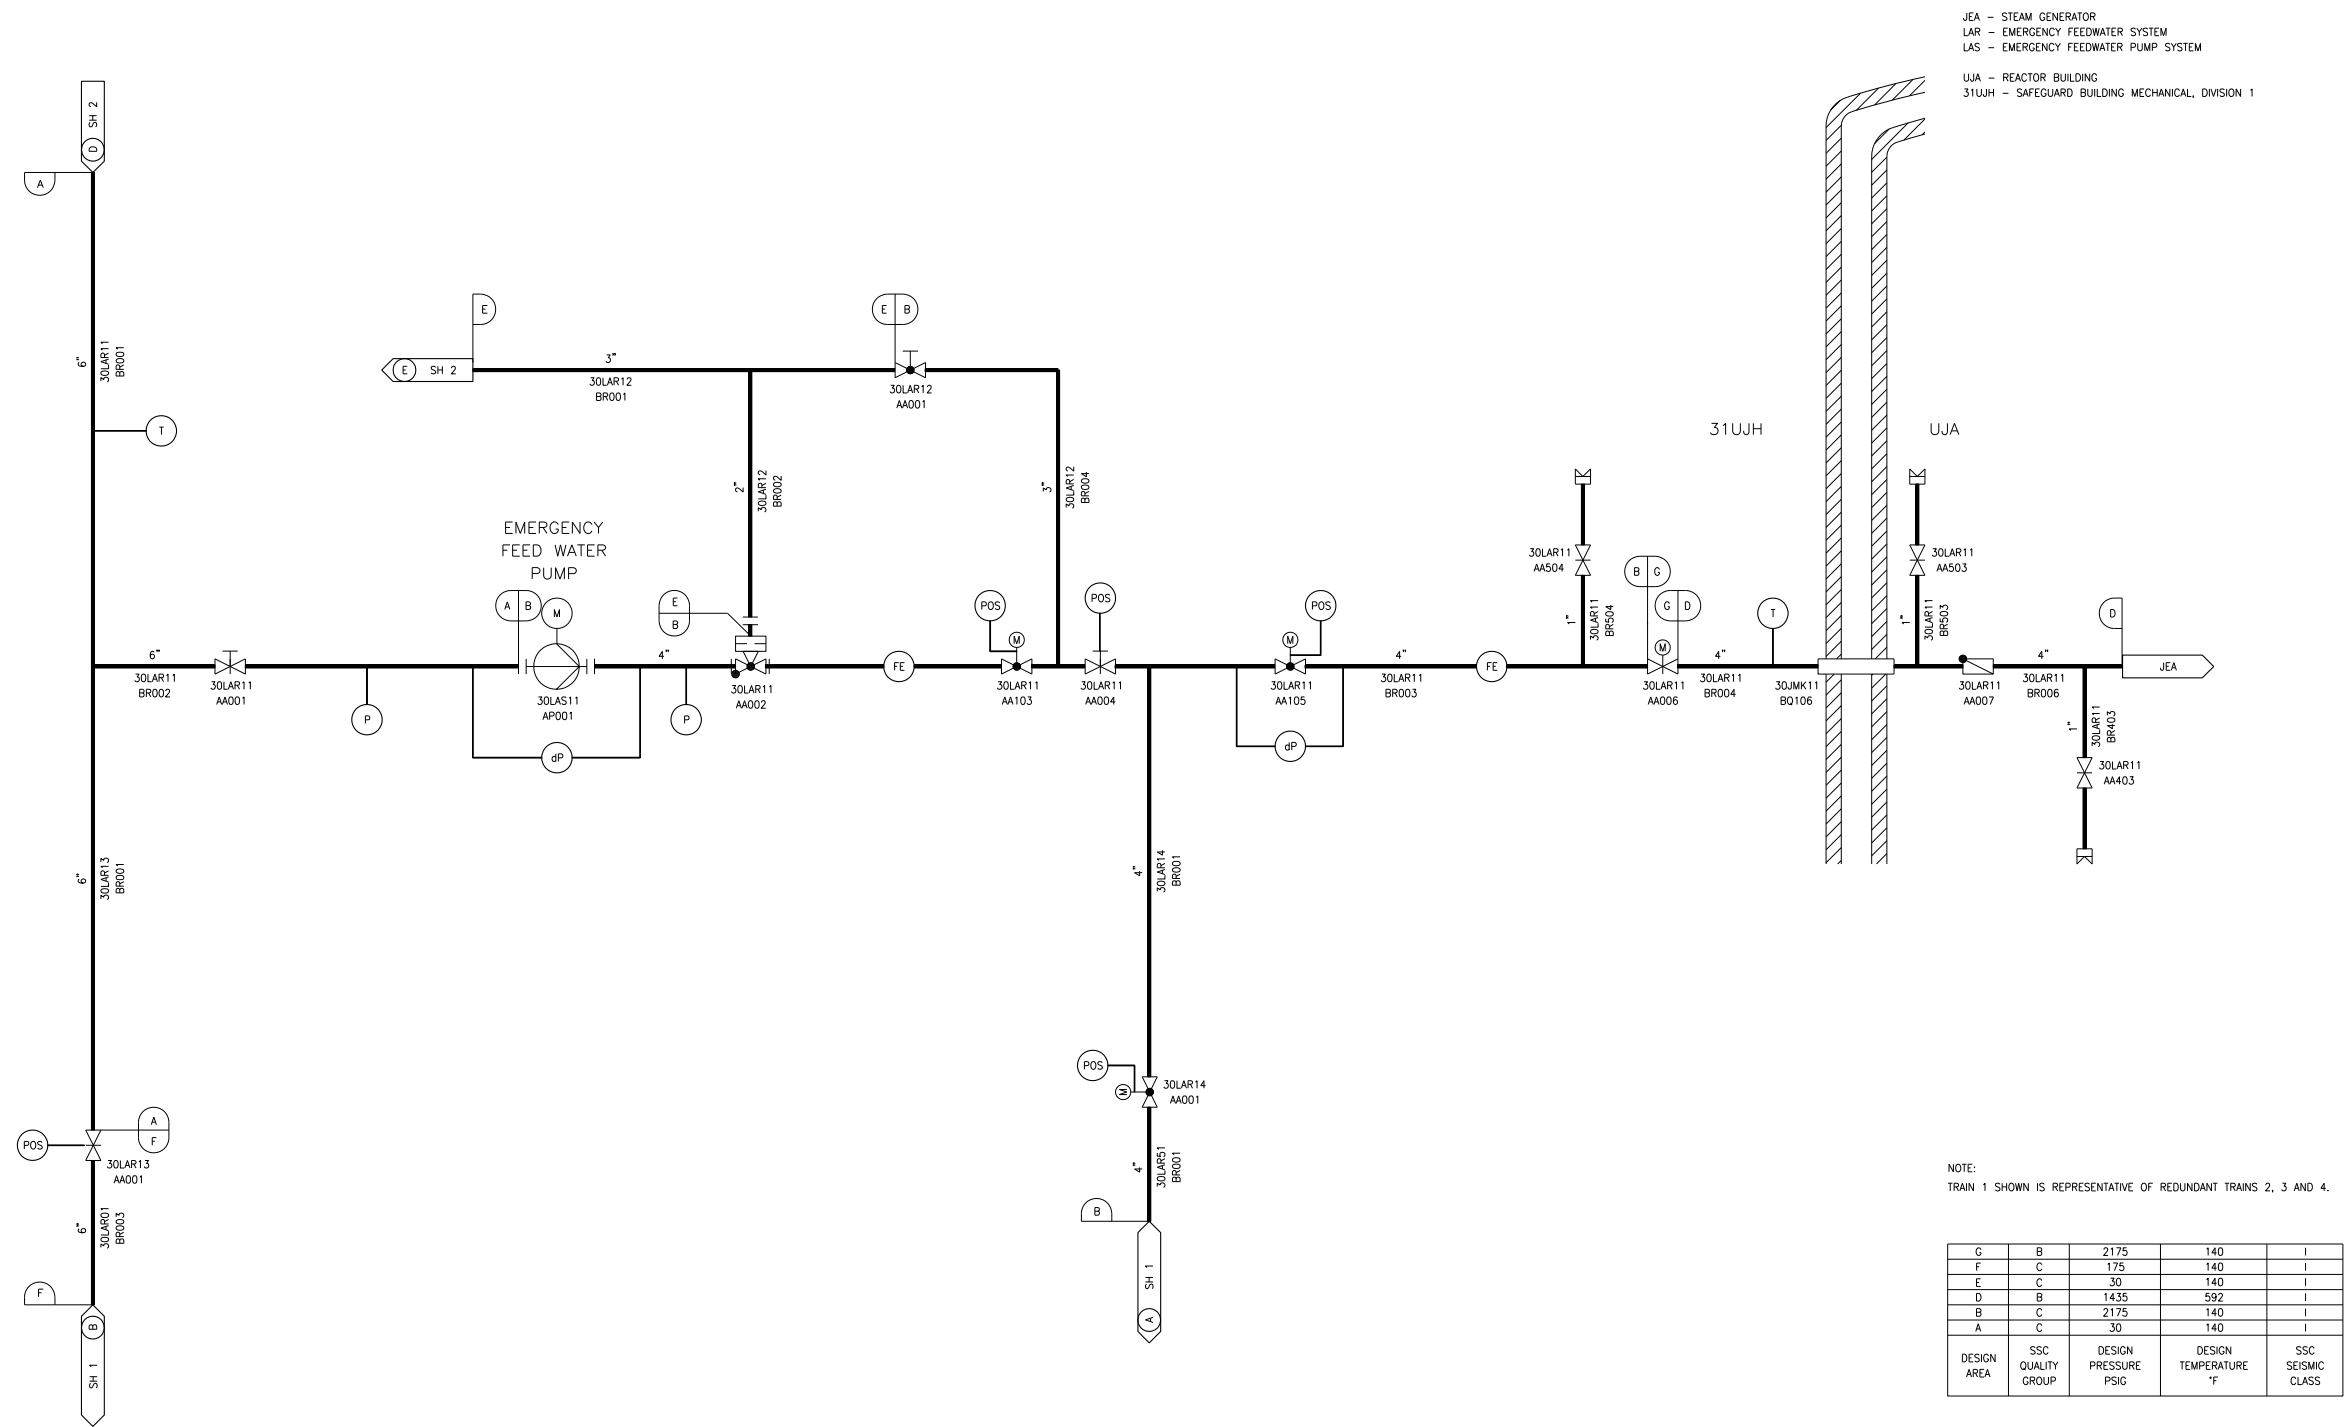

LAR03T2