

Comanche Peak Nuclear Power Plant, Units 3 & 4
COL Application
Part 2, FSAR

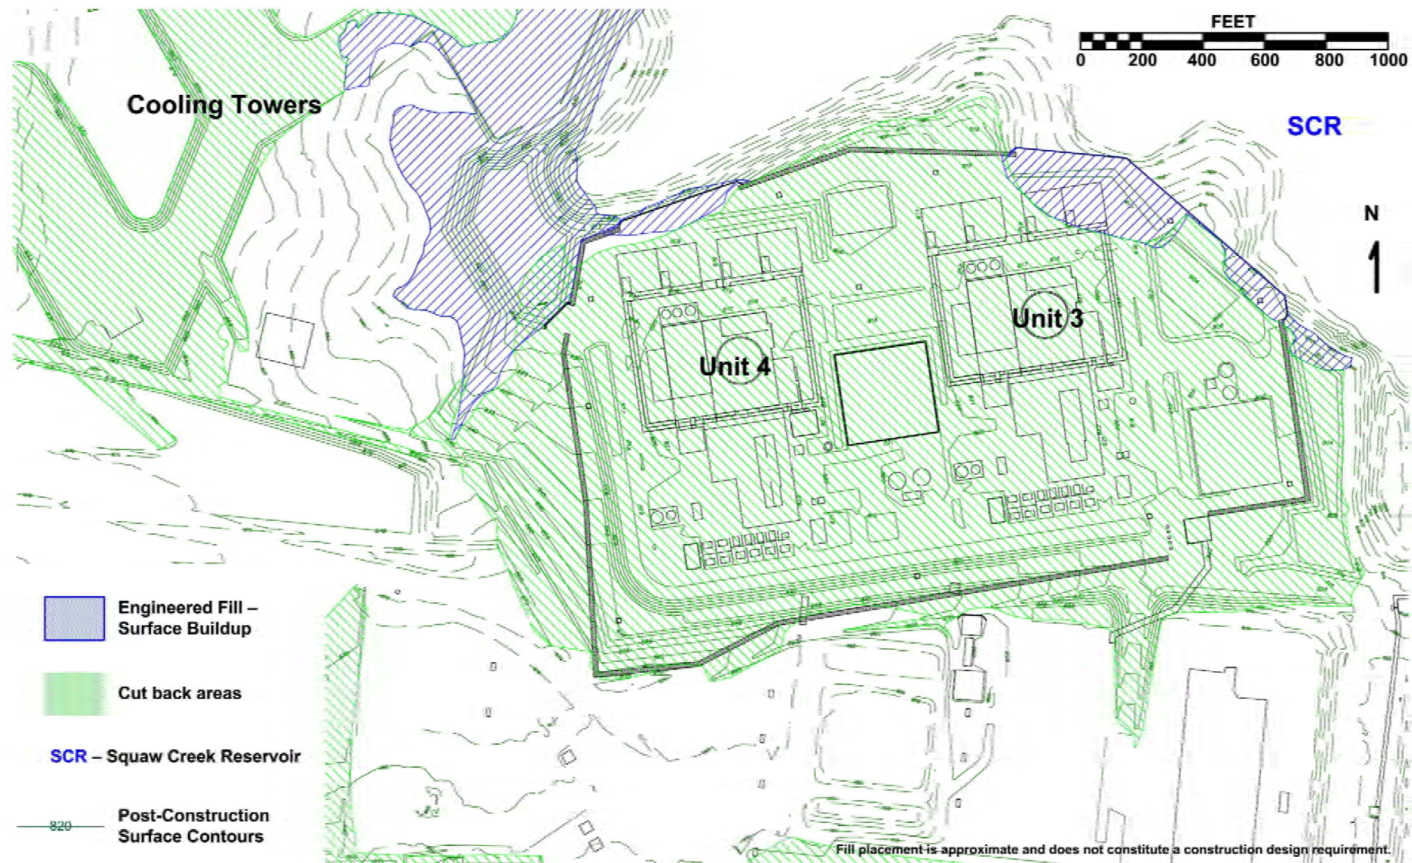


Figure 2.4.12-216 Cut and Engineered Fill Buildup Areas