

Comanche Peak Nuclear Power Plant, Units 3 & 4 **COL Application** **Part 2, FSAR**

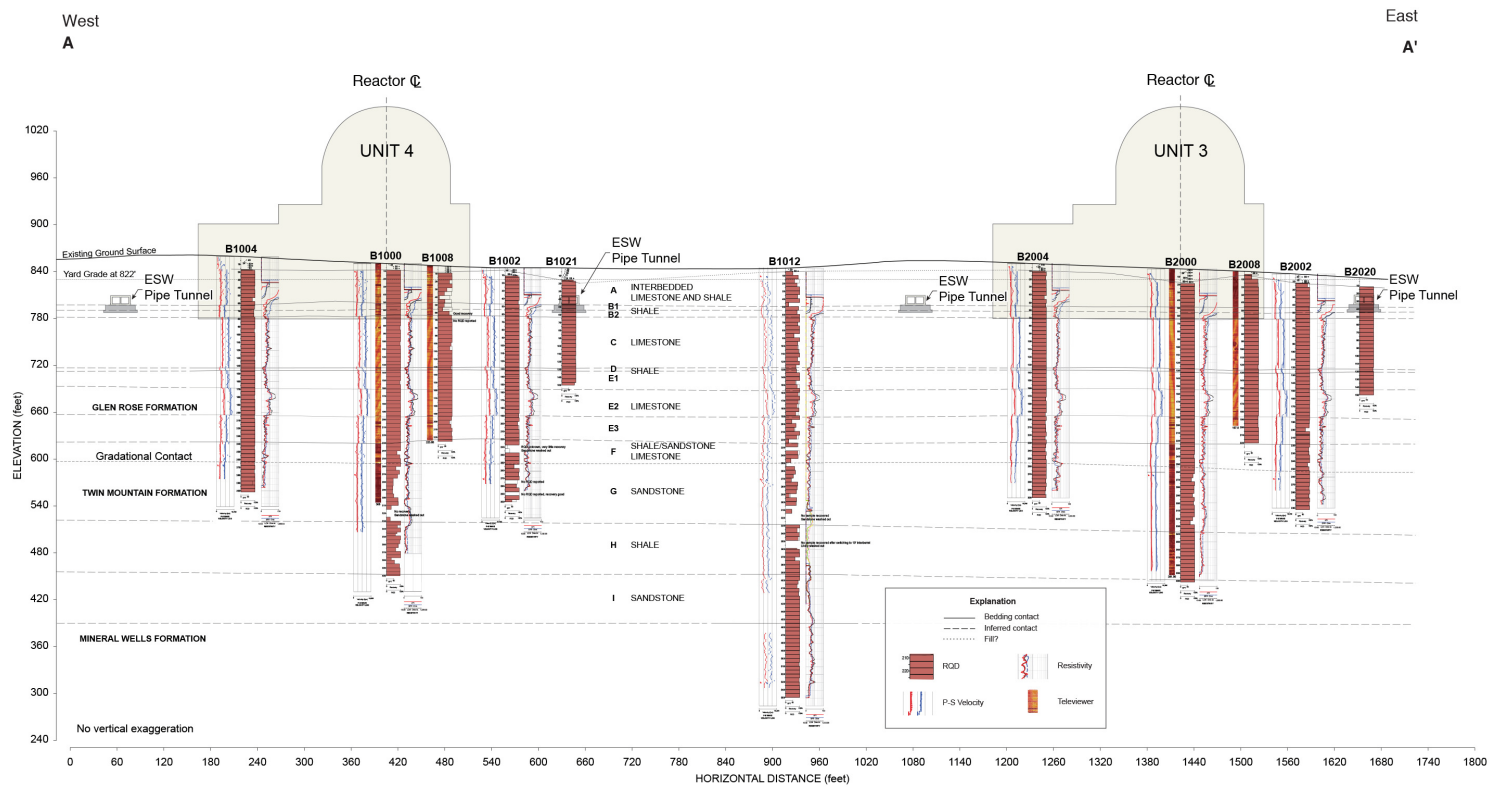


Figure 2.5.4-209 Engineering Cross Section A-A'