


**Comanche Peak Nuclear Power Plant, Units 3 & 4
COL Application
Part 2, FSAR**



(SRI)

Figure 2.5.4-247 Unit 4 Preliminary Excavation Plan