



LEGEND

- NICH DW-1 & NICH DW-4 & STAGING AREA
- SUBSOIL STOCKPILE
- PRODUCTION AREA 1
- SHORT-TERM TOPSOIL STOCKPILE
- TOPSOIL STOCKPILE AREAS
- CENTRAL PROCESSING PLANT FACILITIES
- REPORTABLE SPILL
- MONITOR WELL
- DEEP DISPOSAL WELLS
- PLANT WATER WELL
- DOMESTIC WATER WELL
- DEEP DISPOSAL WELL BUILDINGS

- NICHOLS RANCH PERMIT BOUNDARY
- FENCELINE
- PRODUCTION AREA #1 TRUNKLINE
- DIVERSION DITCH
- FACILITY ACCESS ROAD
- EXISTING ROAD (APPROXIMATE LOCATION)

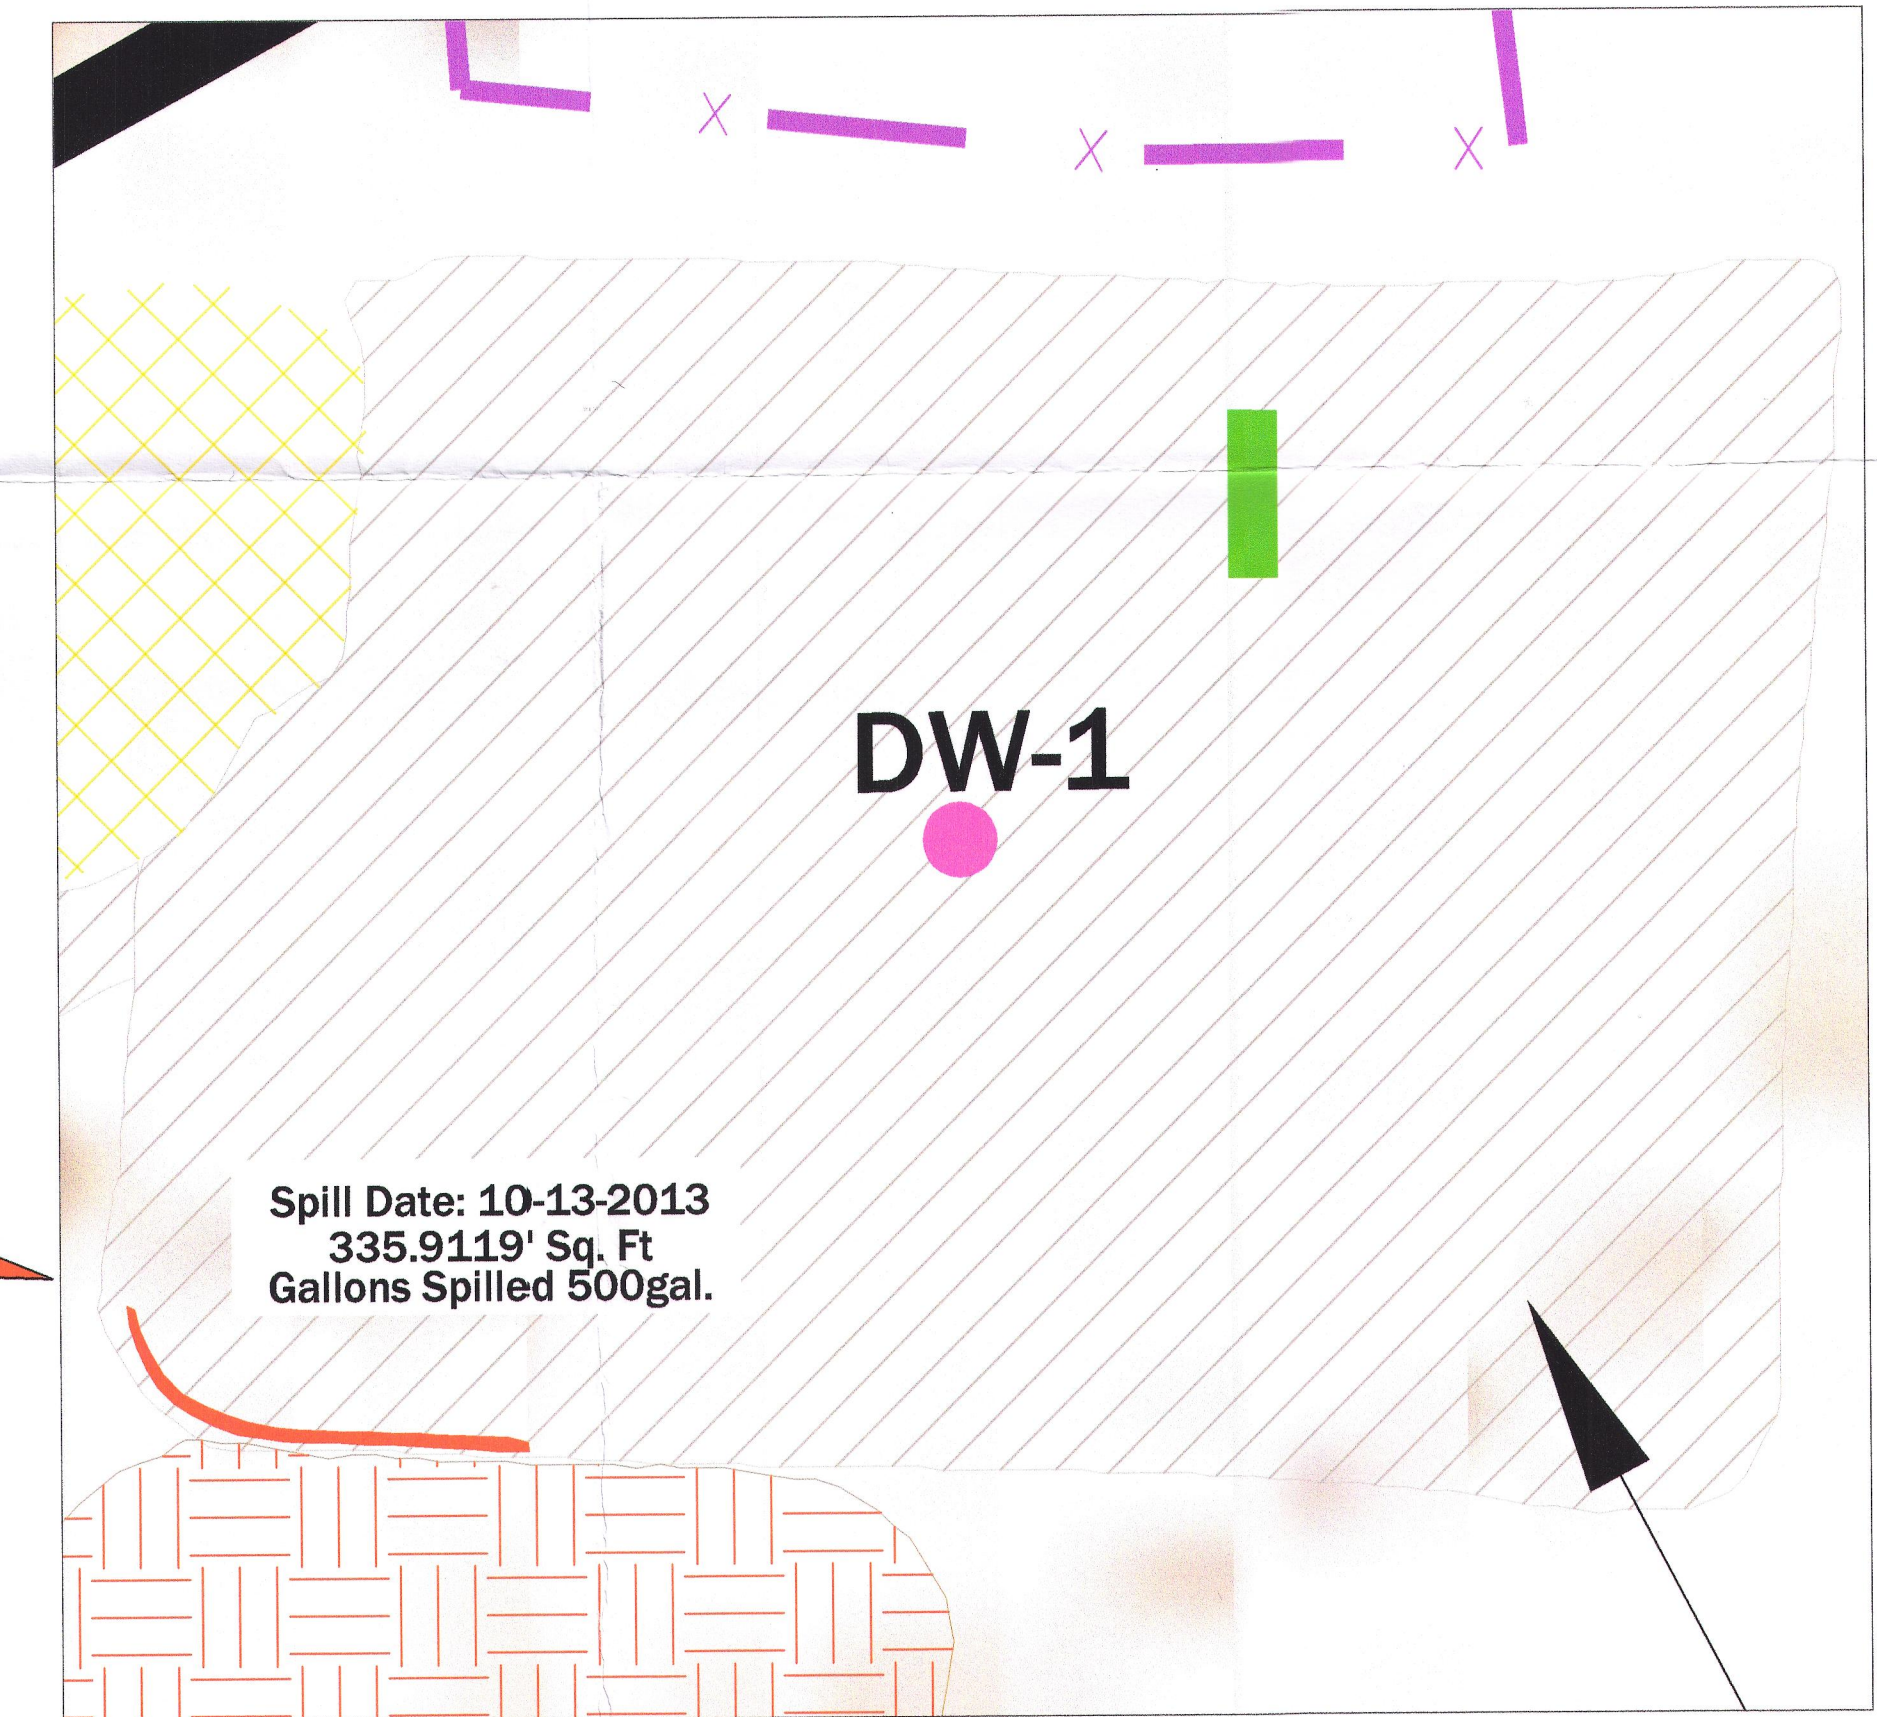

Spill Date: 10-13-2013
335.9119' Sq. Ft
Gallons Spilled 500gal.

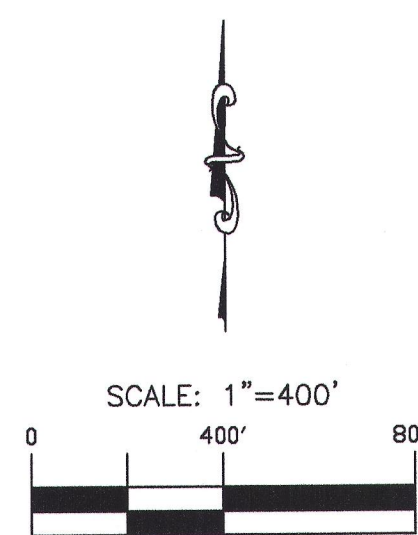

Uranerz
ENERGY CORPORATION
1701 EAST 12TH STREET P.O. BOX 9090
CASPER, WYOMING, USA 82406-0900
PHONE 307.265.8900 FAX 307.265.8904

NICHOLS RANCH ISR PROJECT
PERMIT TO MINE FTTS
FIGURE 8
SPILL MAP
WDEQ-400 ANNUAL REPORT
DECEMBER 29, 2012 - DECEMBER 28, 2013

By: DALTON TIMM Date: 11-12-2013
Datum: 4901 UTM 13E Revision Date: 11-12-2013
Scale: 1"=400' Dwg: FIGURE-8 REV-1