

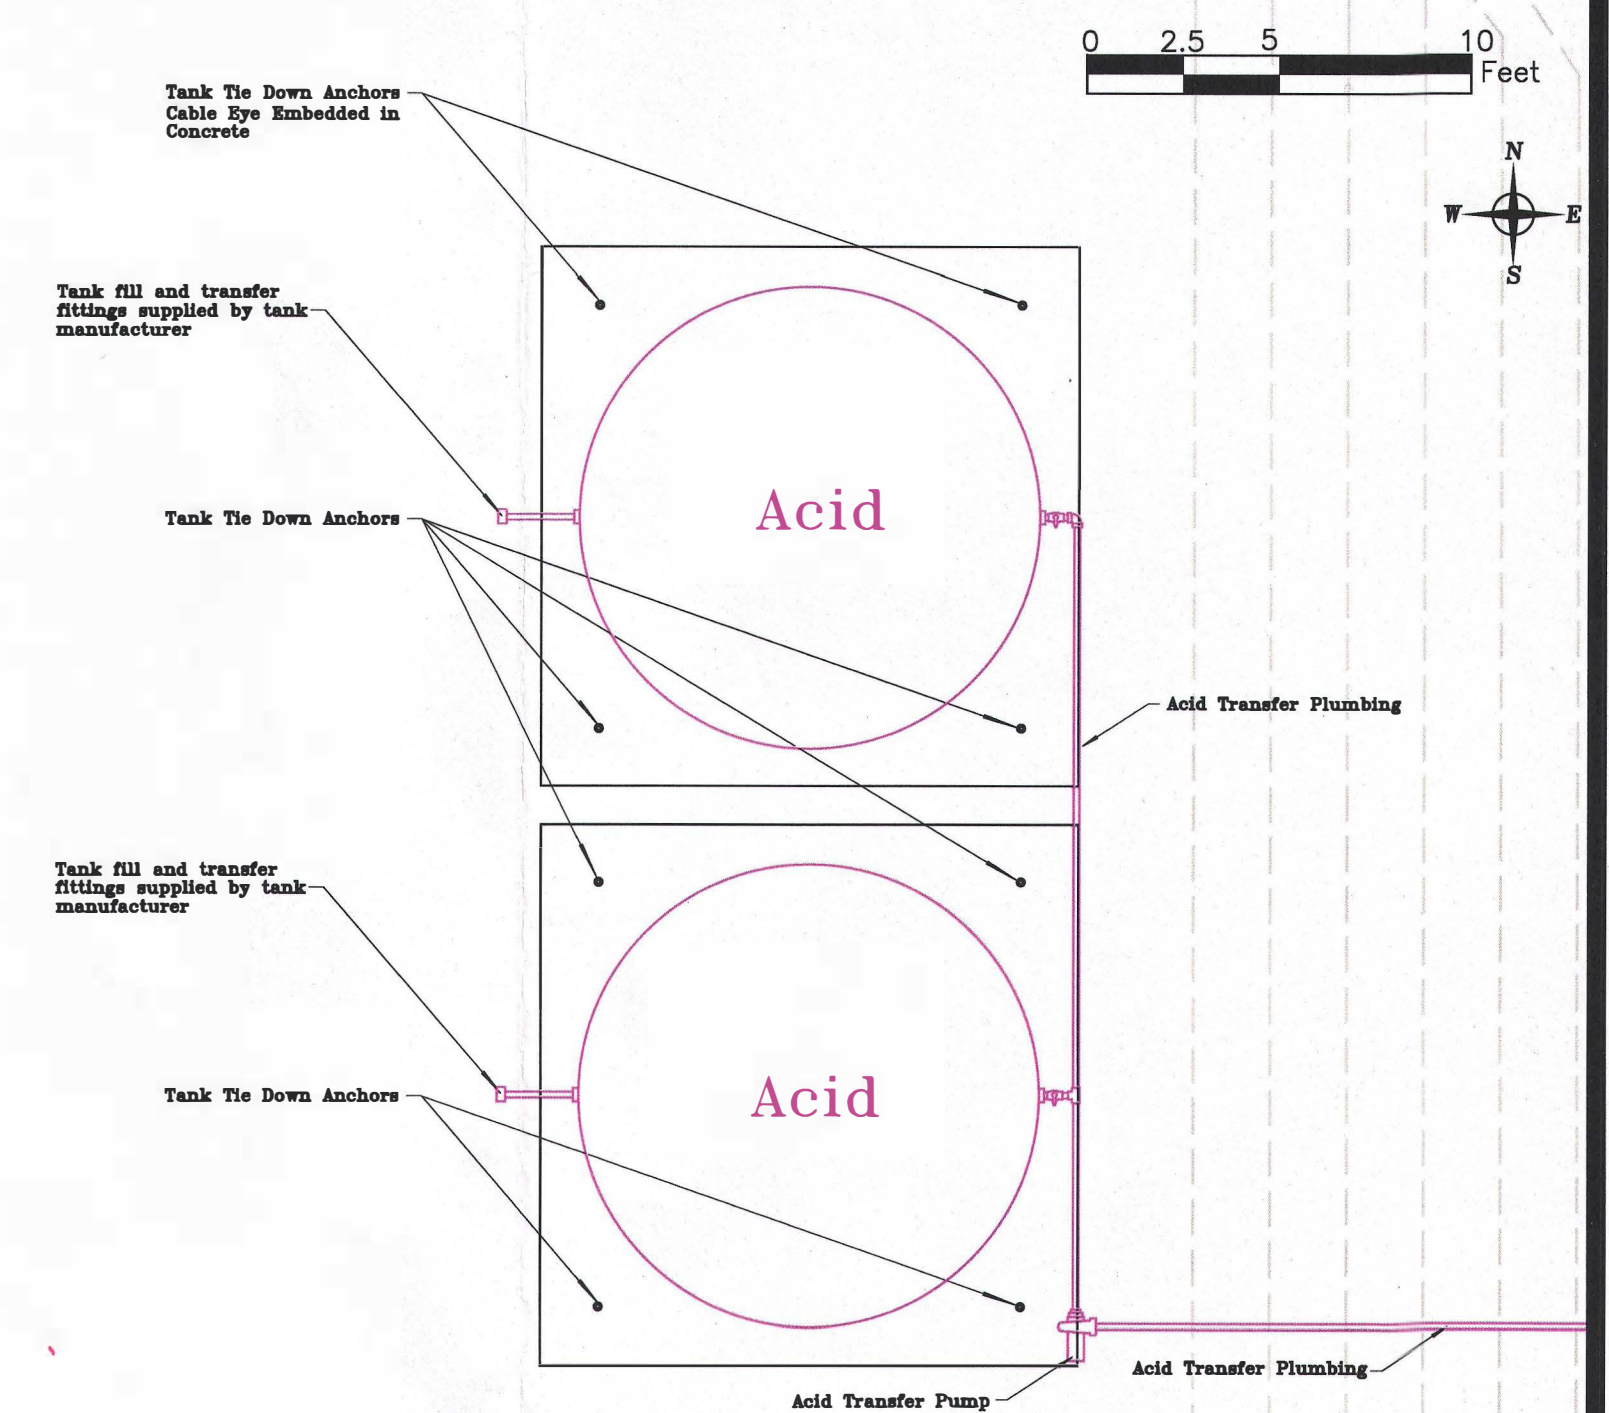




Not to Scale

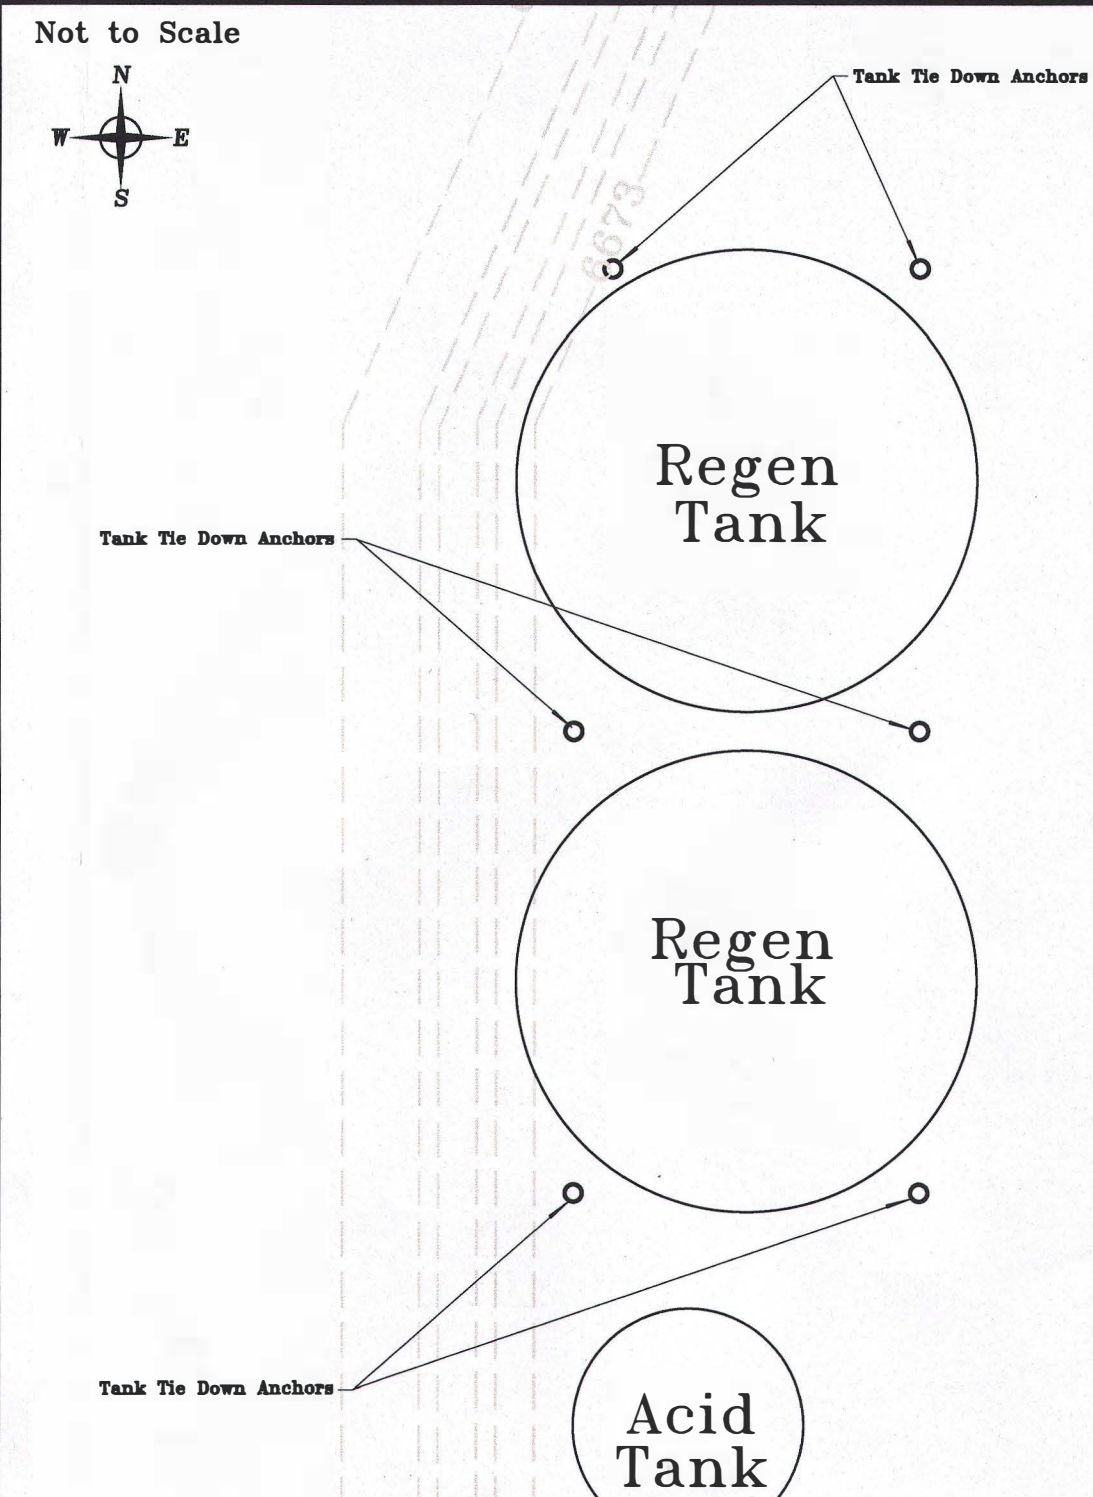

Not to Scale

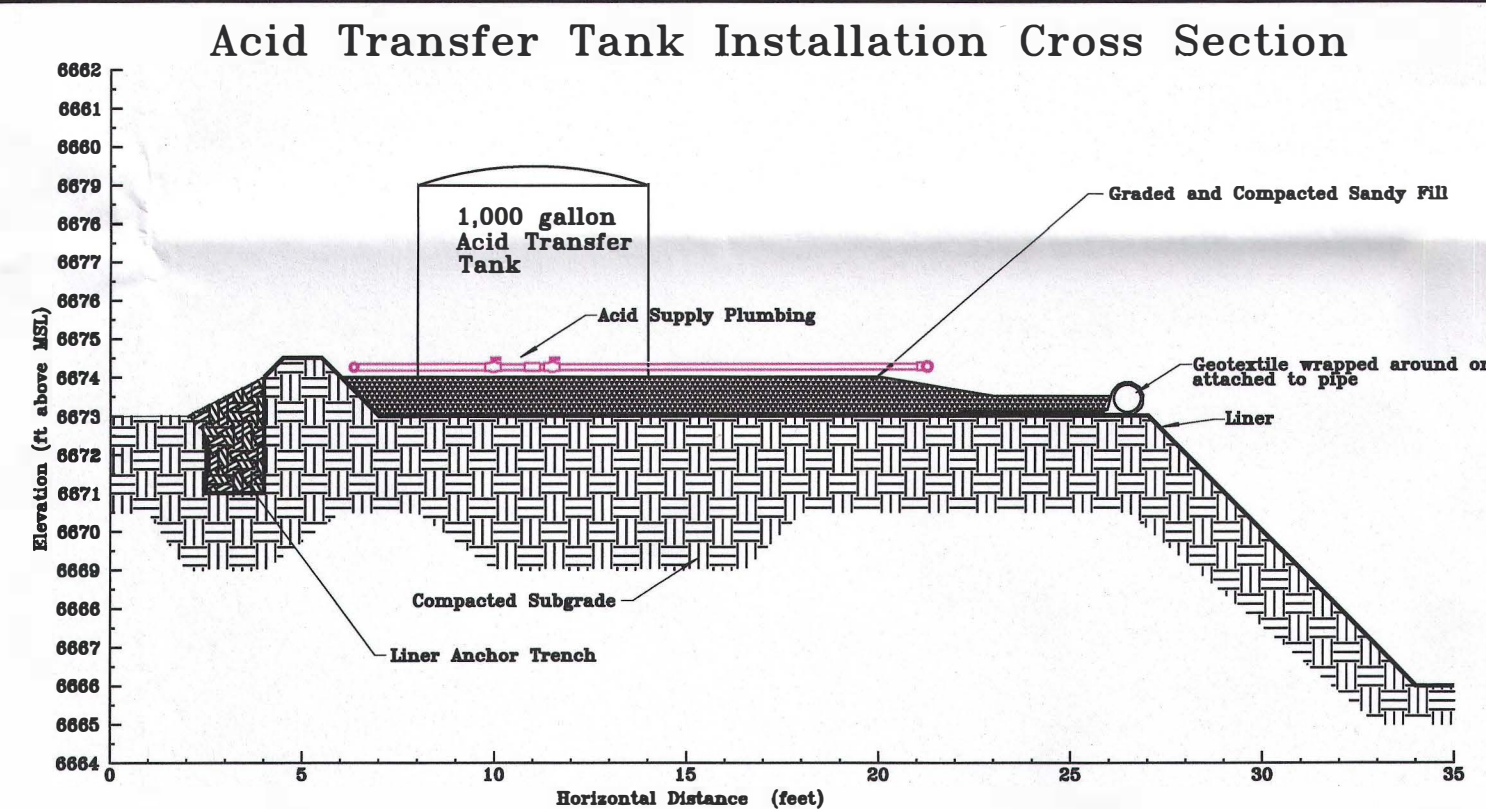

Not to Scale

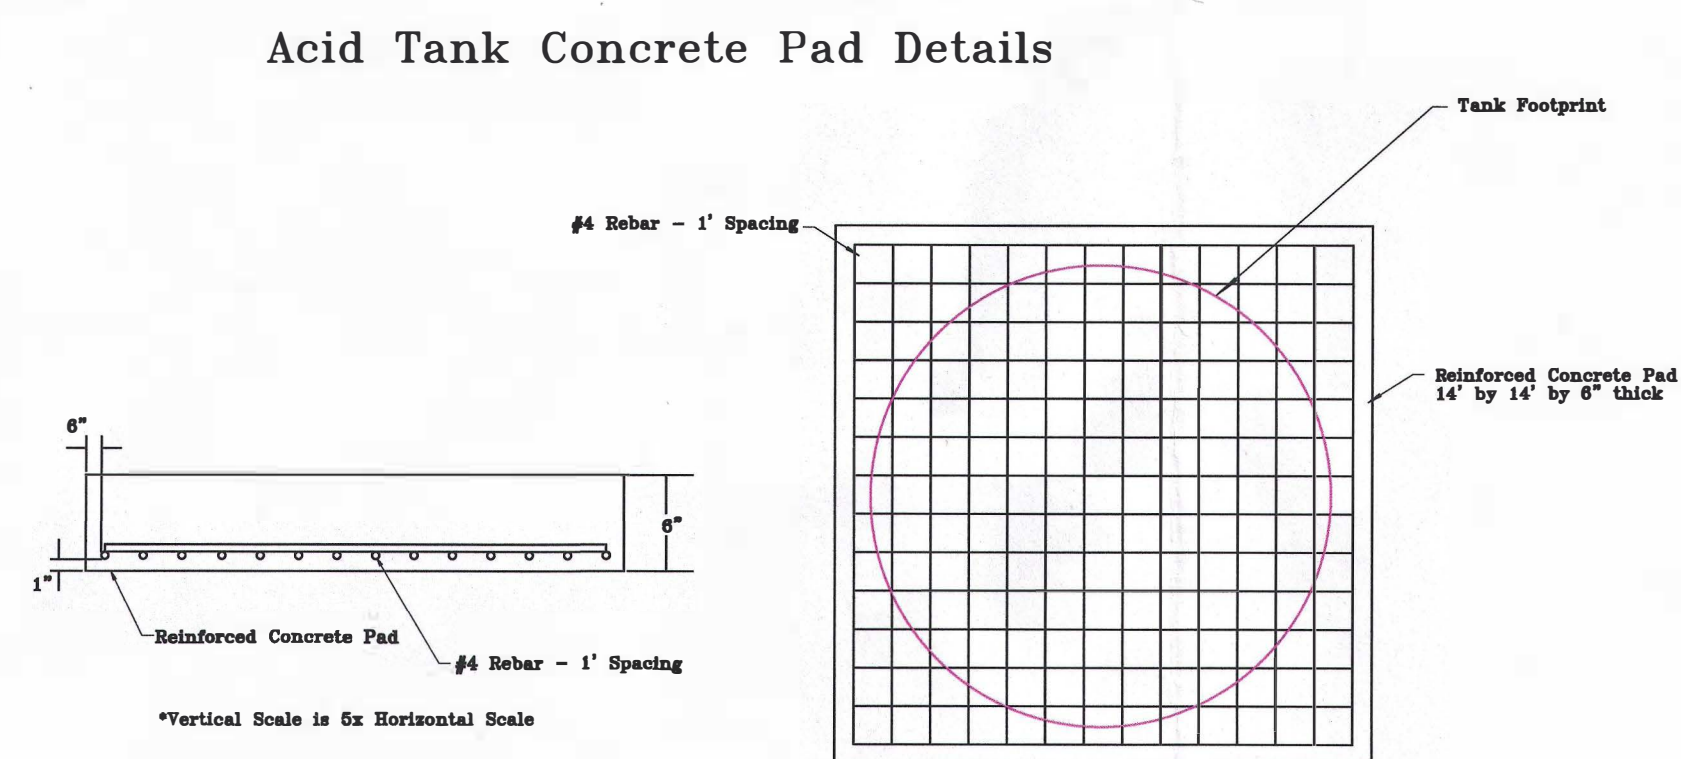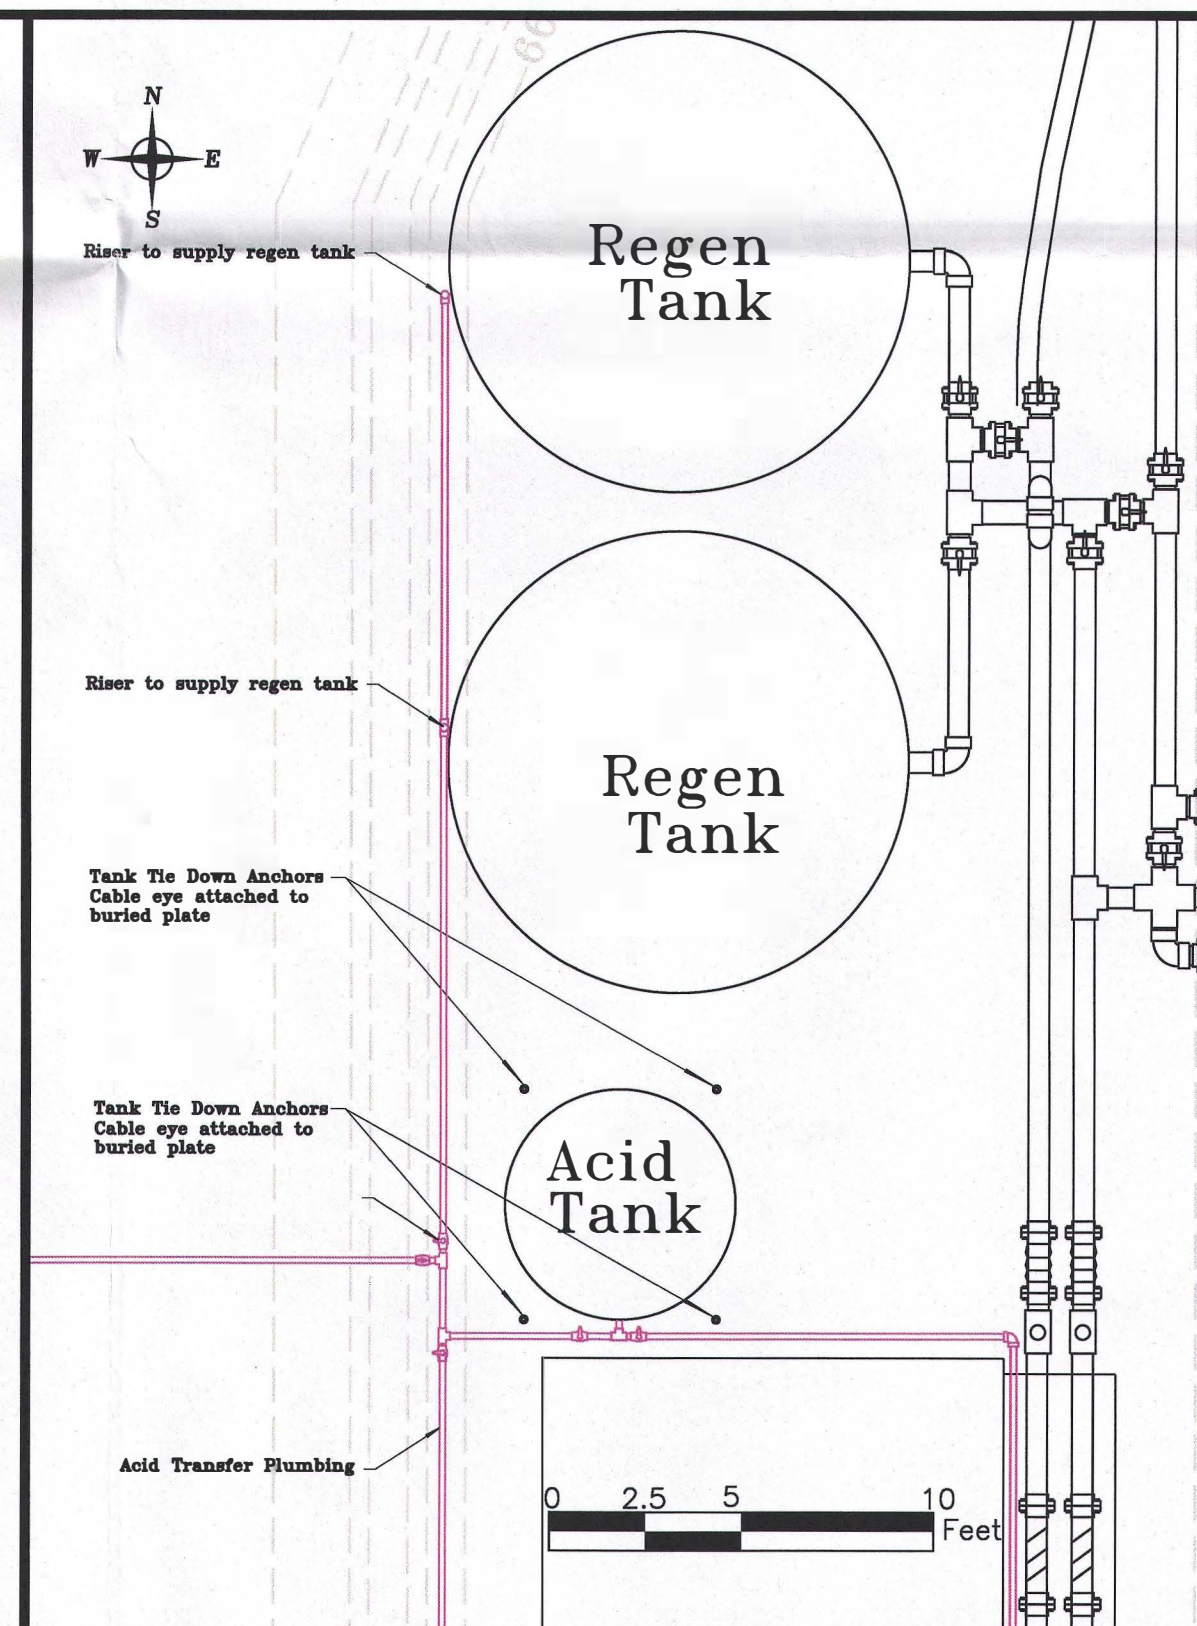

Not to Scale

Note: Tank arrangement shown for Trains A & B. The locations and installation for Trains C & D will be a mirror image of those shown above.

**Draft**  
Not for Construction

|         |        |          |         |             |  |  |
|---------|--------|----------|---------|-------------|--|--|
| REVISED | No.    | DATE     | MADE BY | DESCRIPTION | Homestake Mining Company               |  |
|         | 1      |          |         |             | Grants, New Mexico                     |  |
|         | 2      |          |         |             | 1200 GPM Zeolite System                |  |
|         | 3      |          |         |             |  |  |
|         | 4      |          |         |             | Tank Installation and Anchorage Detail |  |
|         |        |          |         |             |  |  |
|         | DATE   | DRAWN BY | CHECKED | APPROVED    |  |  |
|         | 6-2014 | TGM      |         |             | Exhibit 11                             |  |

Exhibit 11

D11