
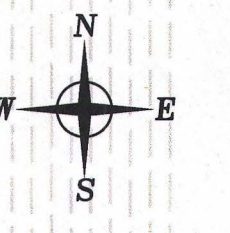
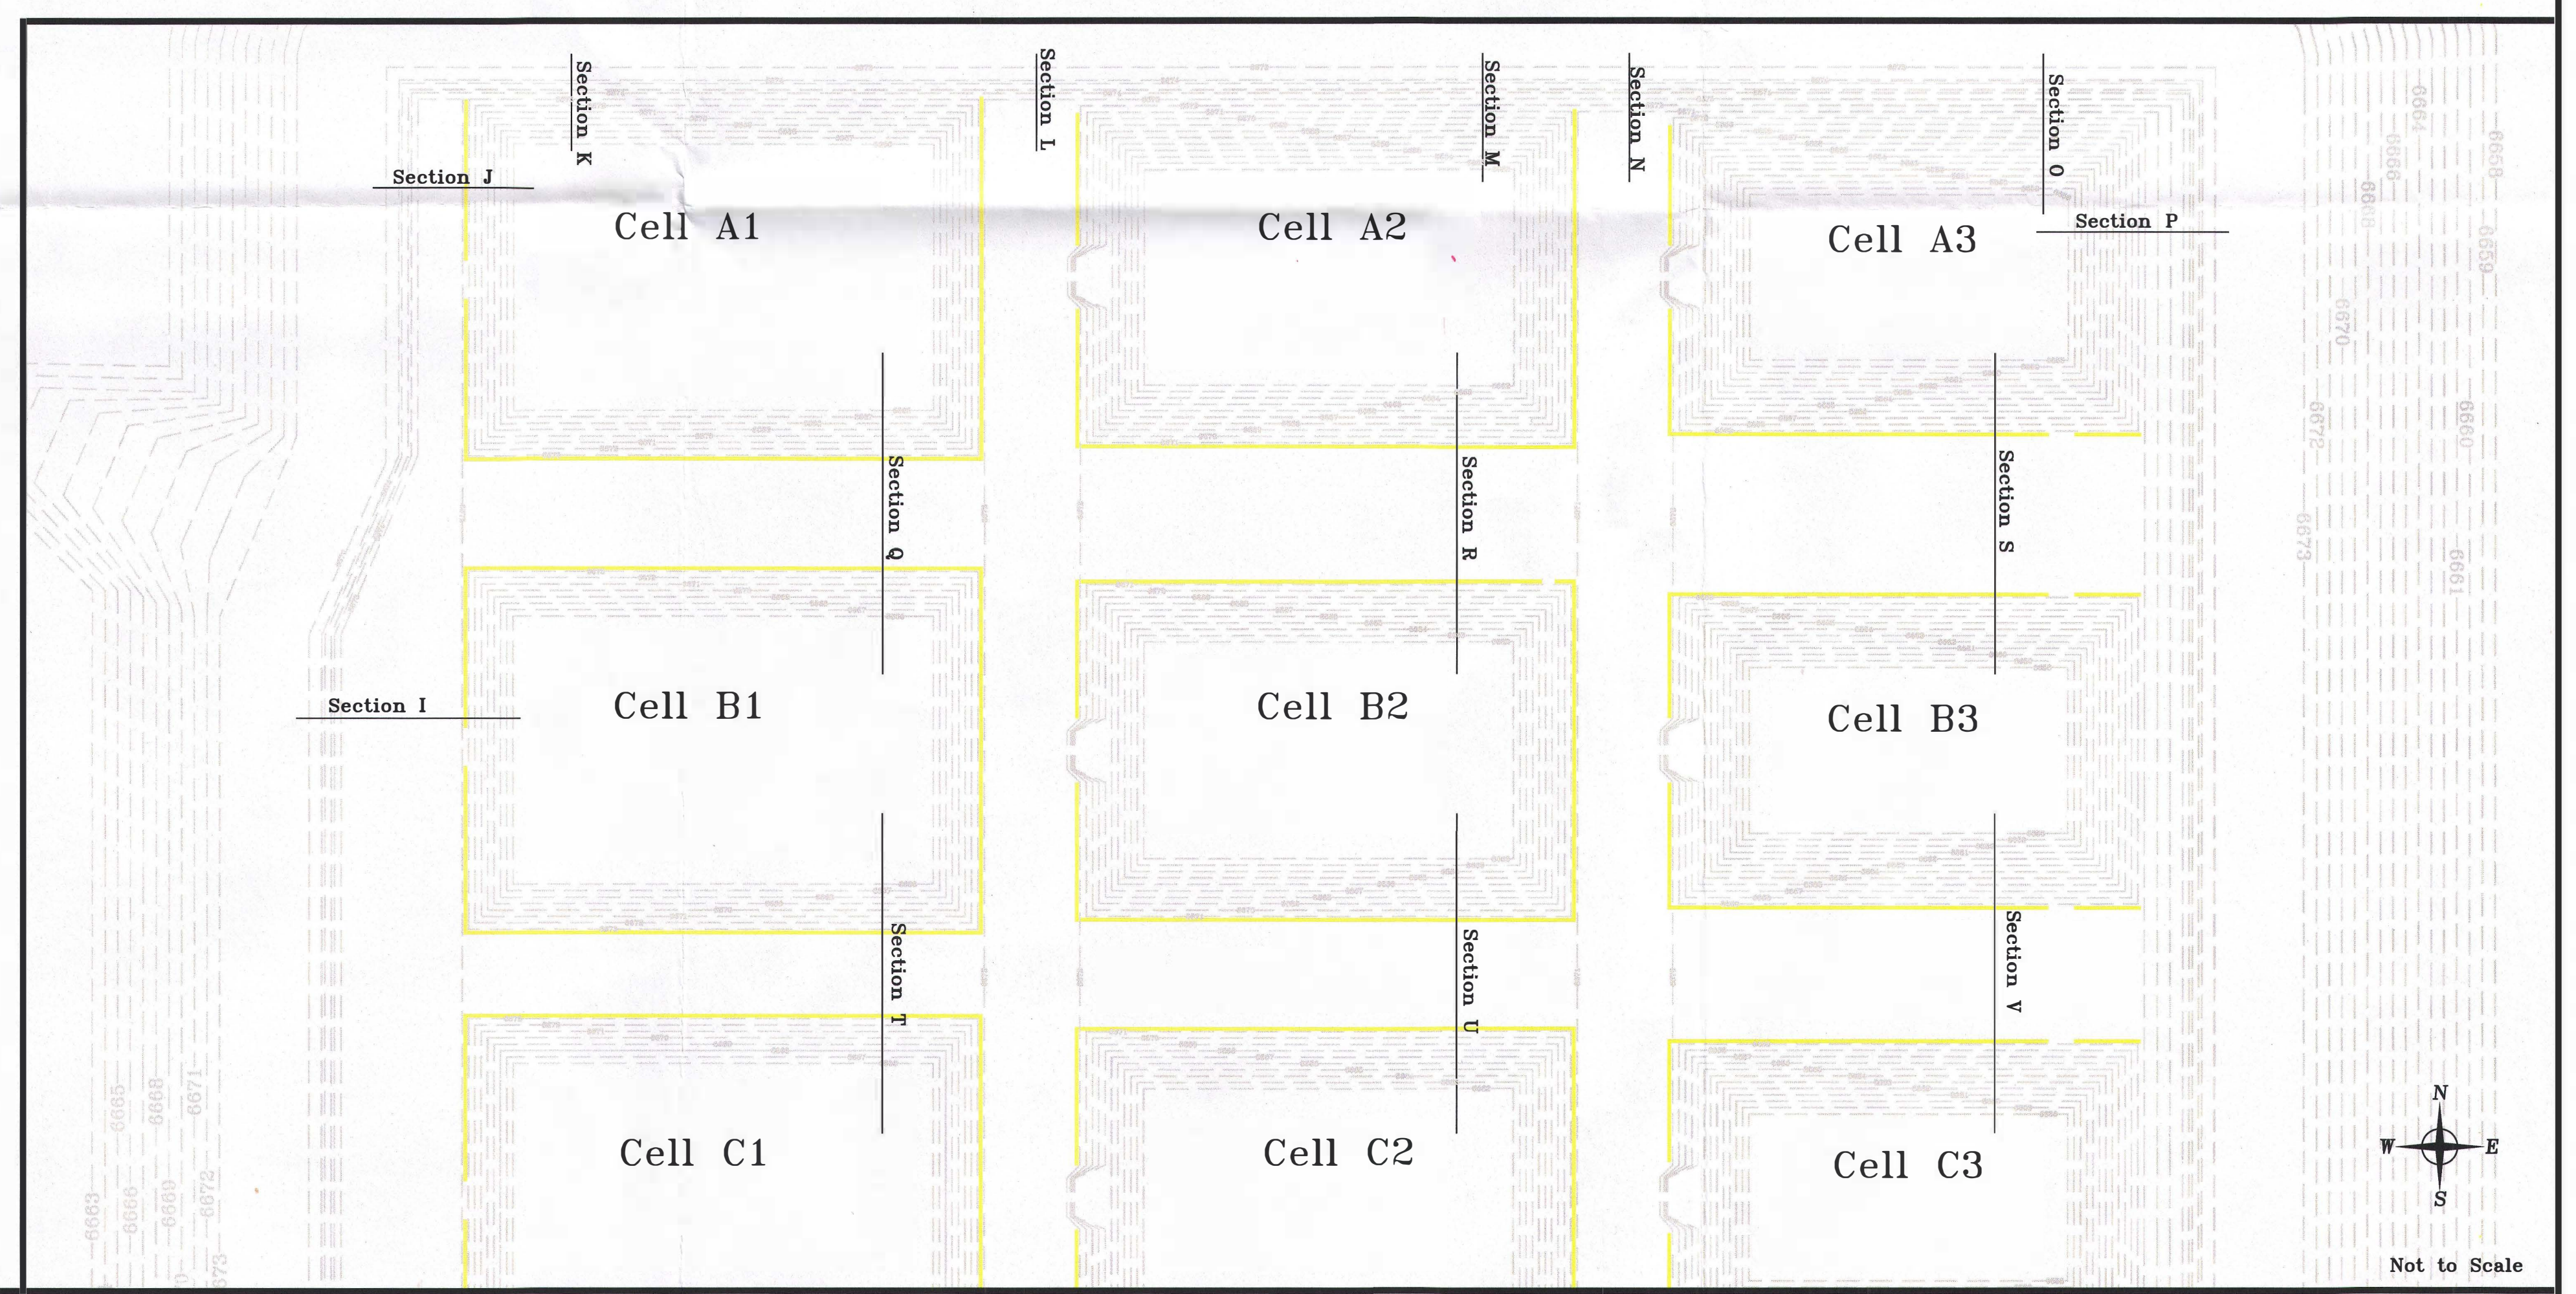
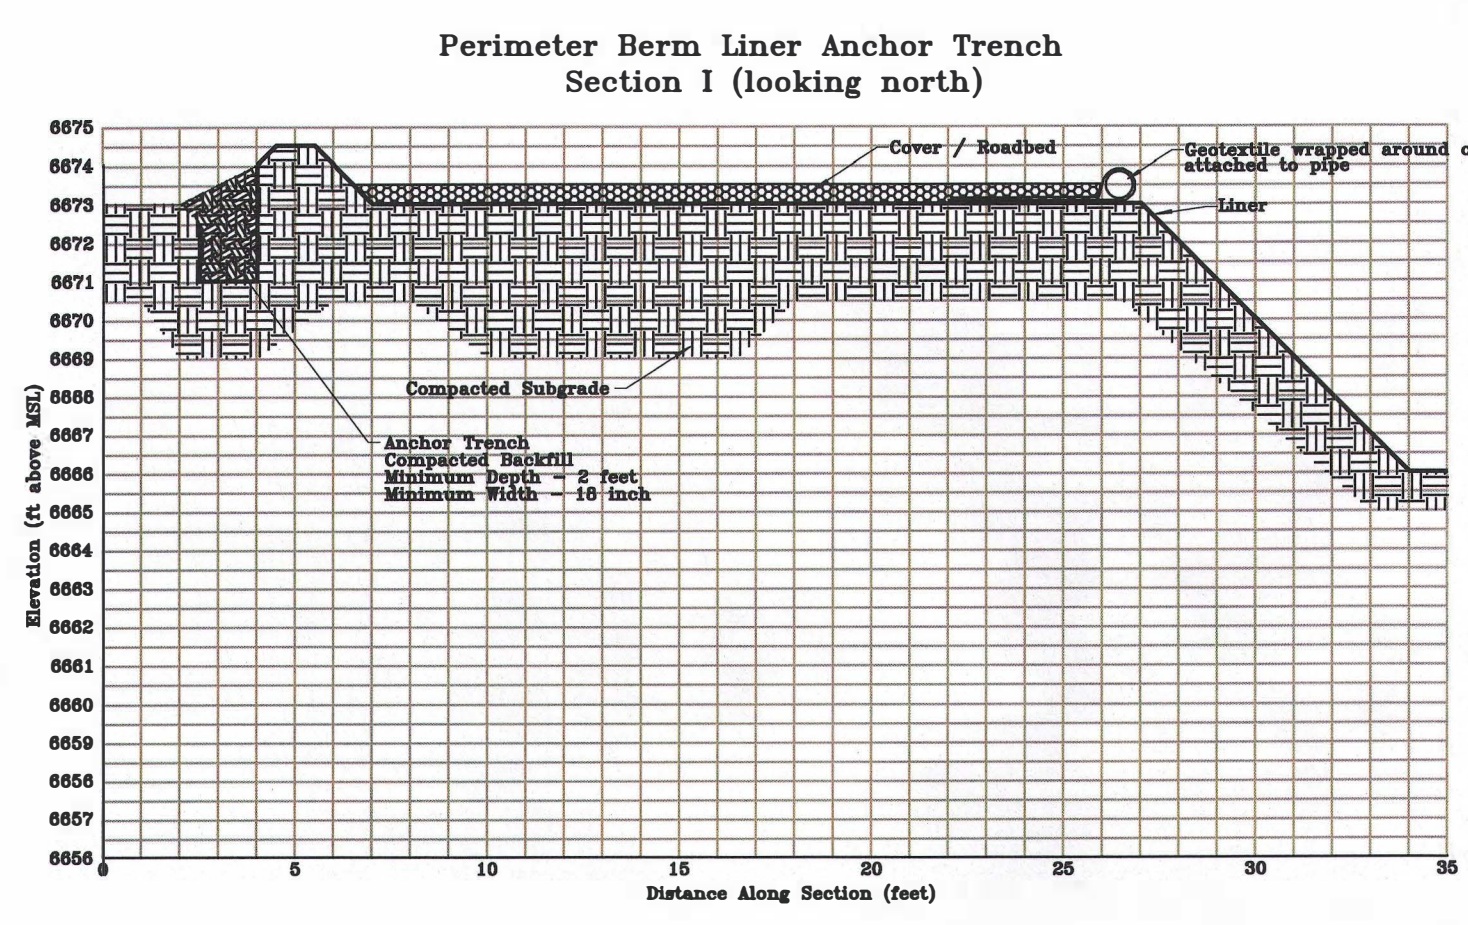
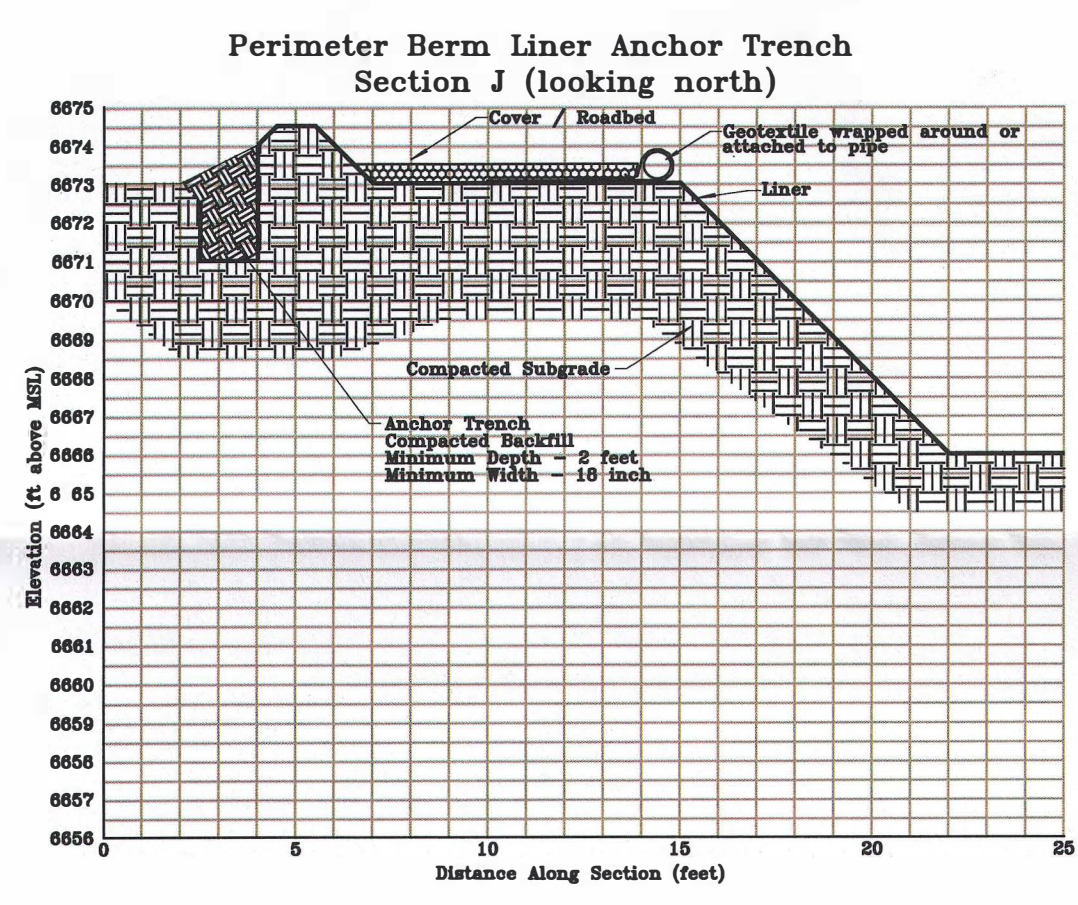


Not to Scale

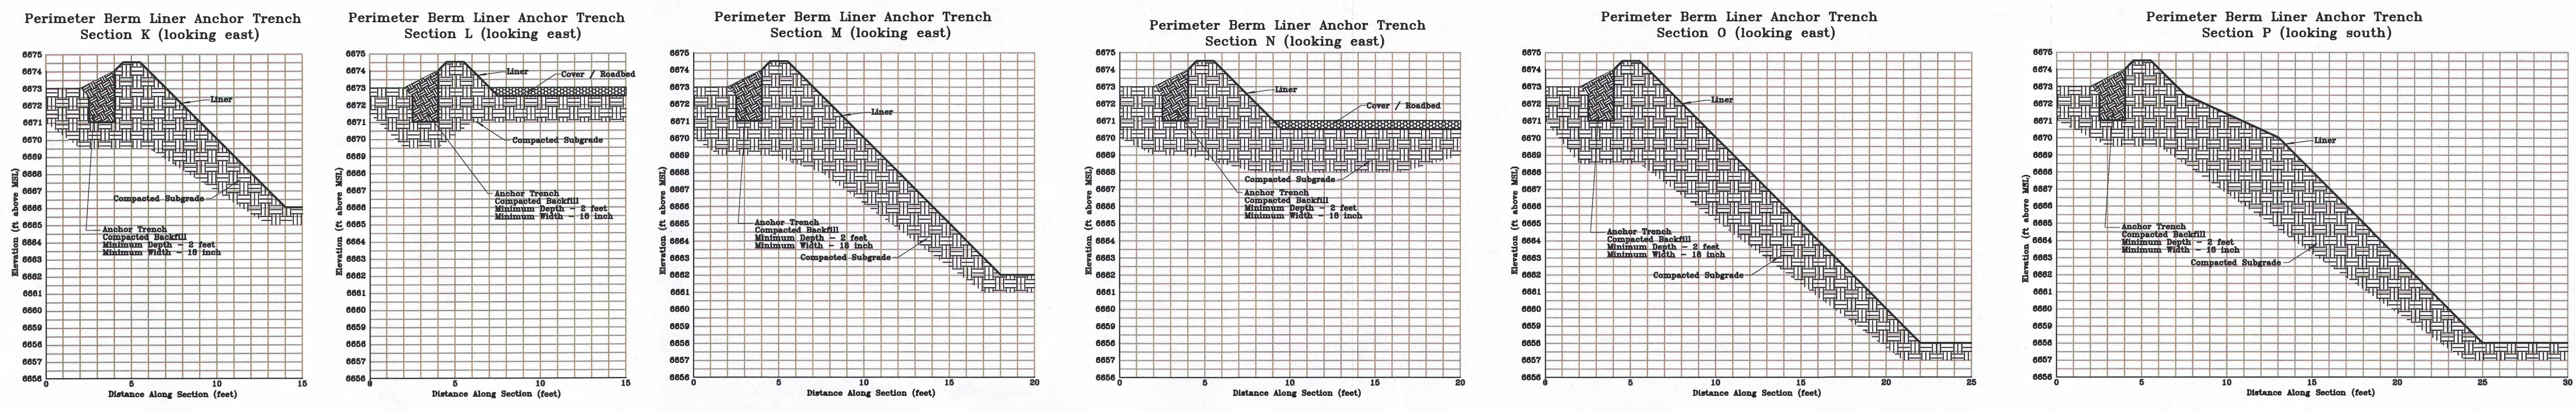

Not to Scale

Draft
Not for Construction

Legend			
Section I	Cross Section Location		
Land Surface Contours (1 foot interval)			
Pipe Curb Location			

Revisions				Homestake Mining Company	
No.	DATE	MADE BY	DESCRIPTION	1200 GPM Zeolite System	
1				Perimeter Berm and Anchor Trench	
2				Liner Details	
3				Exhibit 8	
4					
DATE	DRAWN BY	CHECKED	APPROVED		
8-2014	TGM				