



REV.	DESCRIPTION	DATE	CHK	DR	APC	FILE	INITIALS ON FILE	OWNER
7	INC. DUN 04-0212-003-010 REV. 00	2-8-14	SAC	DR	APC	FILE	INITIALS ON FILE	OWNER
6	INC. DUN 11-0140-001-005 REV. 00 (REDRAWN)	8/14/12	SAC	DR	APC	FILE	INITIALS ON FILE	OWNER
0	ISSUED FOR CONSTRUCTION	8/18/73	APC	DR	APC	FILE	INITIALS ON FILE	OWNER

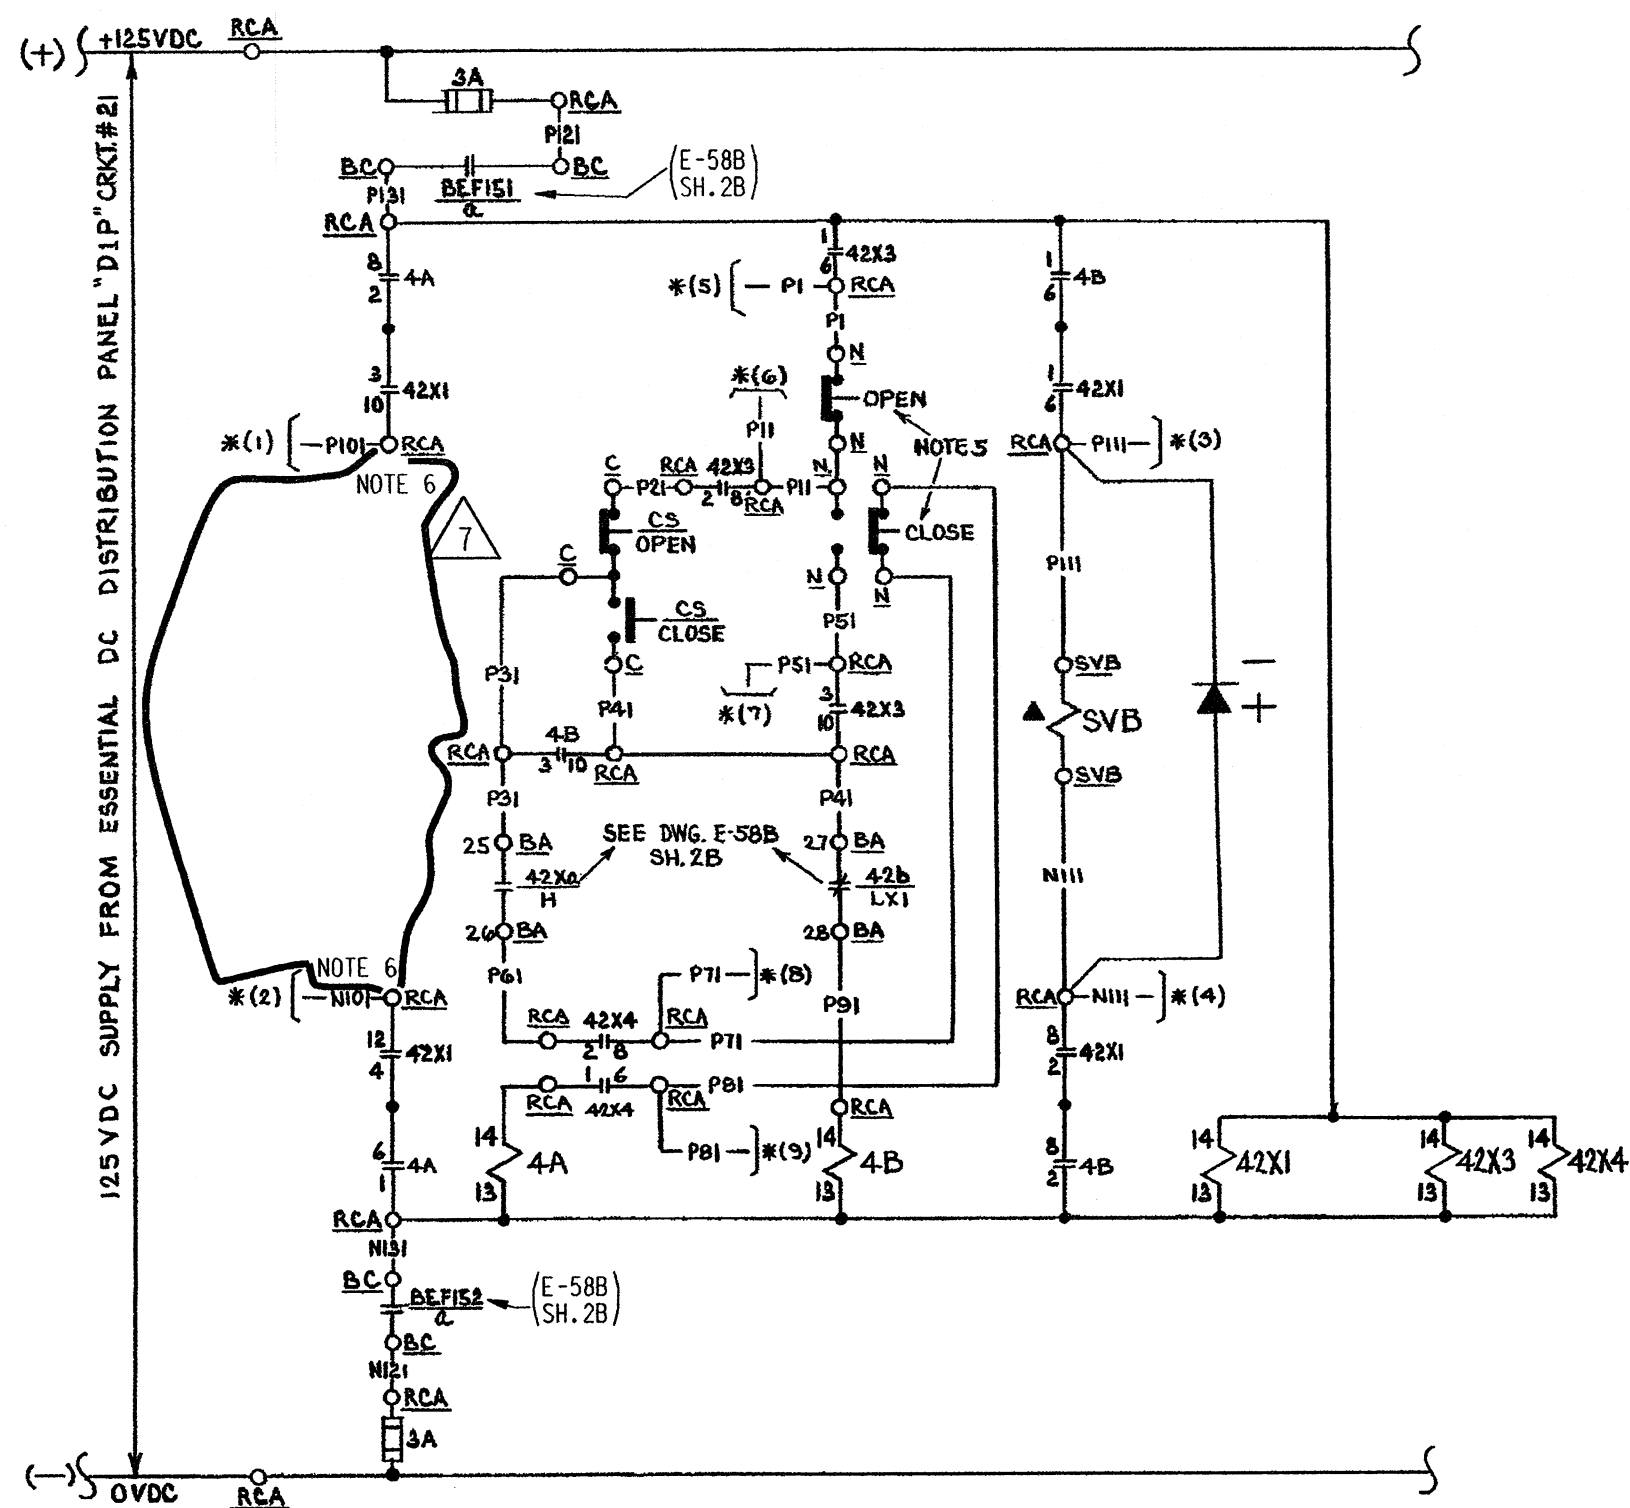

SCHEME NO. VI358A

* CONT'D ON DWG. E-48B SH.33B TO LINE MATCHING THE NUMBER IN PARENTHESIS ().

▲ VALVE OPENS WHEN SVB IS DE-ENERGIZED, CLOSES WHEN SVB IS ENERGIZED.

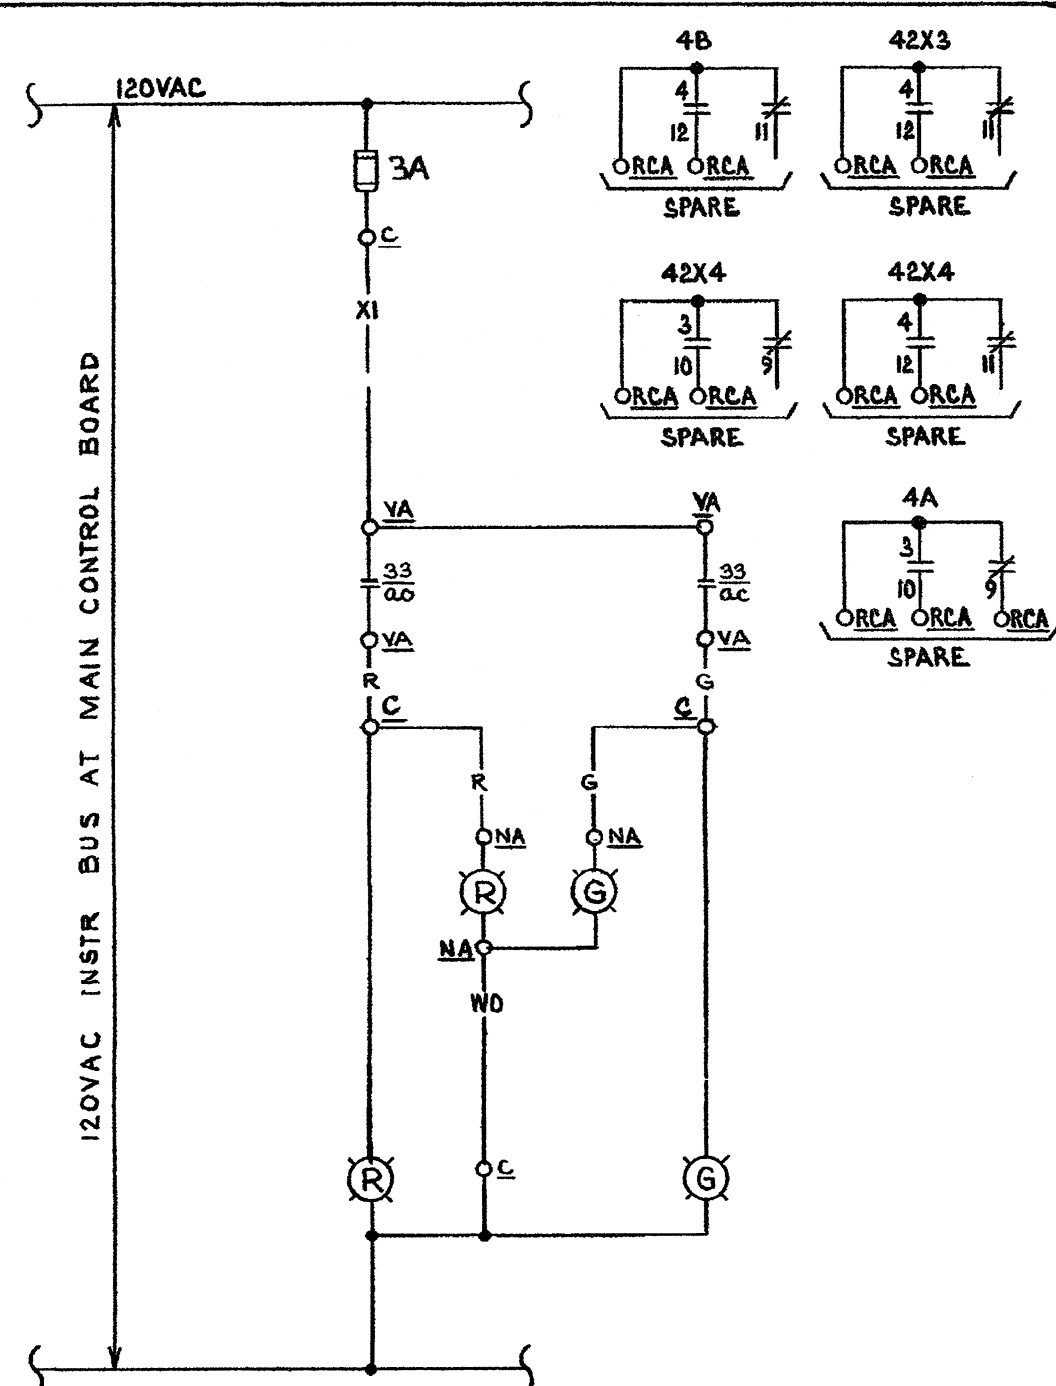

FOR NOTES, LEGENDS, & BLOCK DIAGRAM SEE DWG E-48B SH.33C.

DAVIS-BESSE NUCLEAR POWER STATION

THE TOLEDO EDISON COMPANY
THE CLEVELAND ELECTRIC ILLUMINATING COMPANY

ELEMENTARY WIRING DIAGRAMS
LAKE WATER SYSTEM
CTMT AIR CLR 1-3 OUT VLV

BECHTEL
COMPANY

JOB NO.

DRAWING NO.

REV.

7749

E-48B SH.33A

7

THIS DWG. WAS REDRAWN/SCANNED ON CAD
AND SUPERSEDES REVISION 5.

DB 01-07-14

DFN: F/SCHEME/E48BSH33A.DGN/TIF