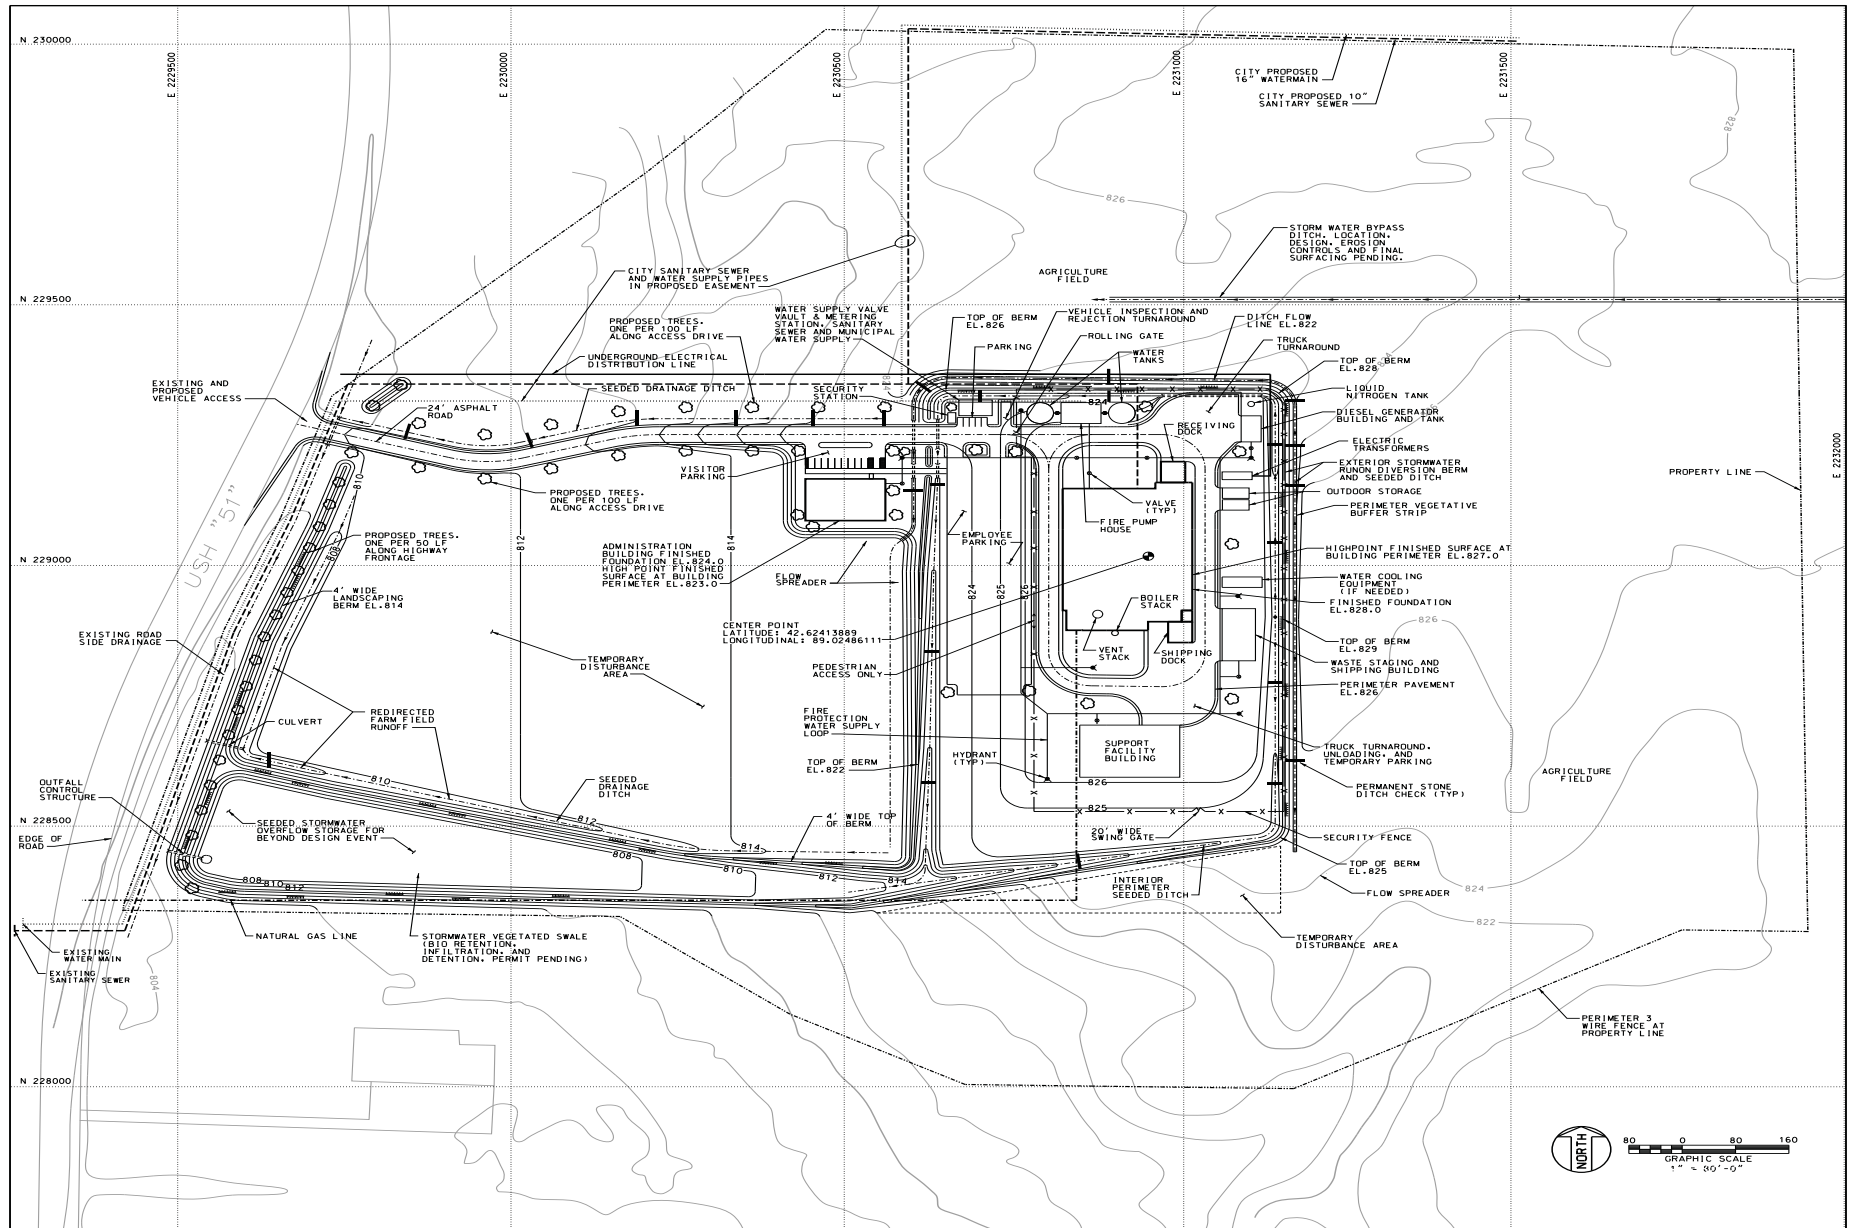
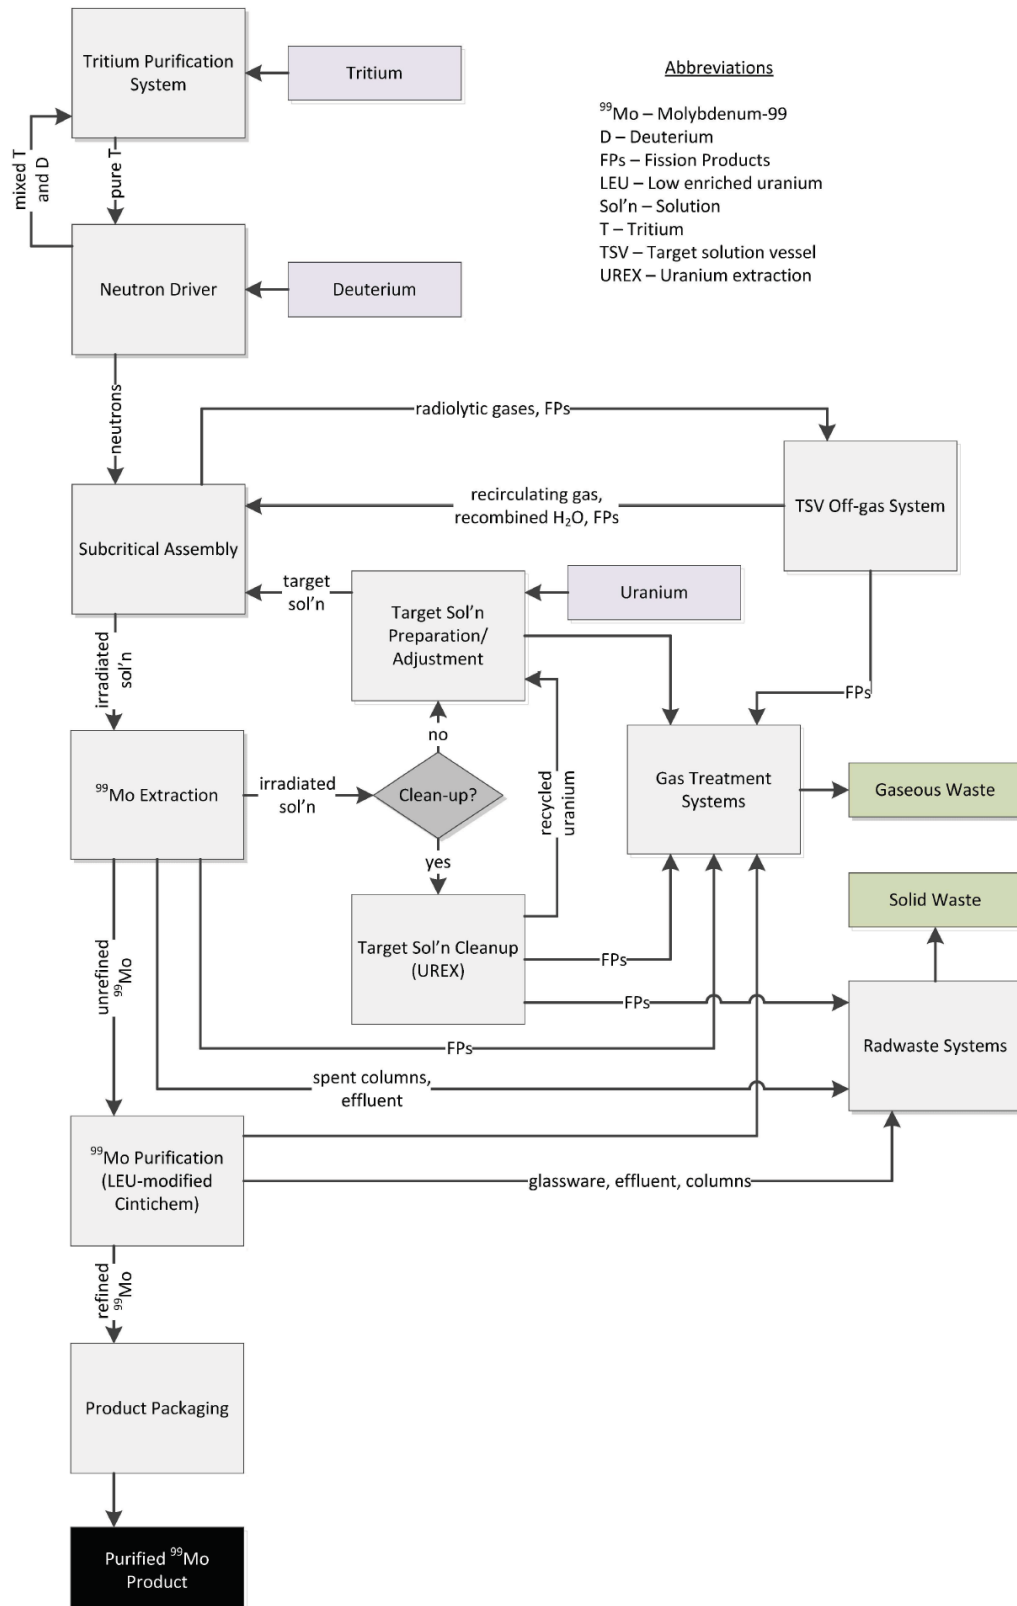


**Figure 19.2.1-1 – SHINE Facility Site Layout**



**Figure 19.2.2-1 – Isotope Production System High-Level Flow Diagram**

**Figure 19.2.3-1 – Water Balance Diagram**

*Proprietary Information – Withhold from public disclosure under 10 CFR 2.390(a)(4)*