



TURBINE BUILDING PLAN

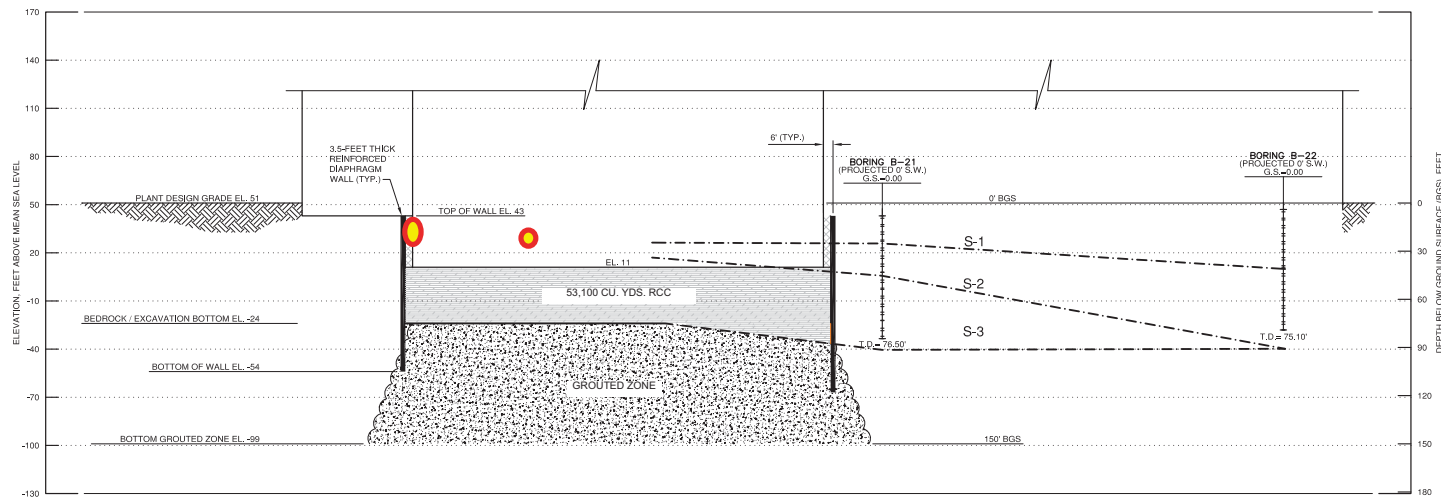

SECTION A

 Postulated Liquefaction Pocket  
(Low FS  $\leq 1.0$ )