


REVISIONS		
REV	ZONE	DESCRIPTION
6	VARIABLES	ADMINISTRATIVE REV. TO CORRECT EDITORIAL ERROR. CHANGED AHI-FC-1115A/C TO READ AS GW-FC-1115A/C. (REF AR 02472901)

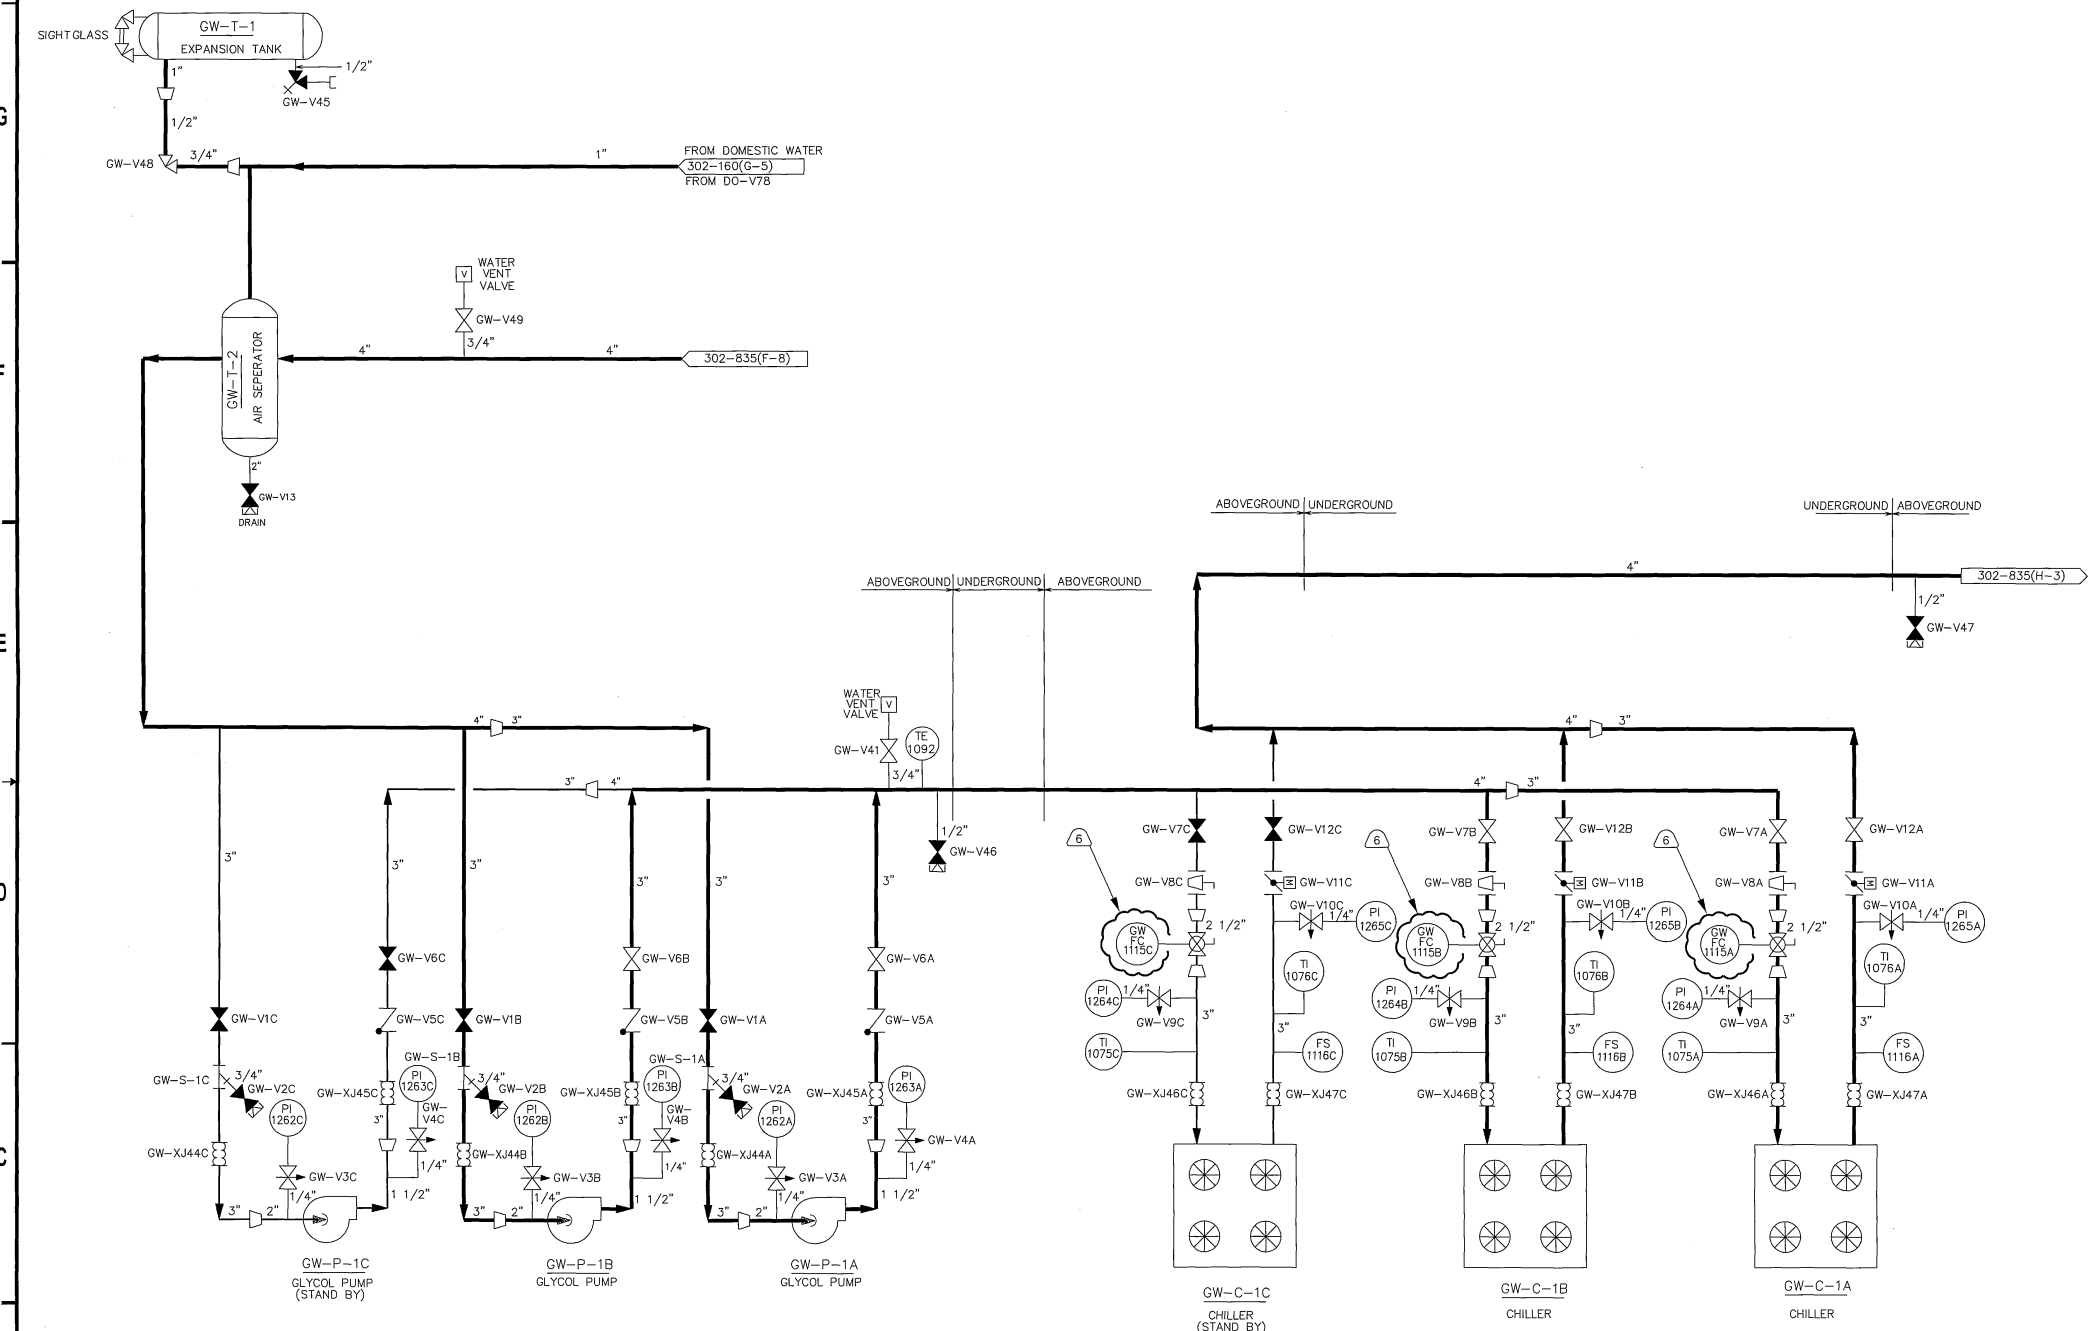

- NOTES
- 1. VALVE POSITIONS SHOWN FOR REFERENCE ONLY. ACTUAL POSITIONS CONTROLLED BY PROCEDURES.
  - 2. ALL INSTRUMENT TAG NUMBERS ARE PREFIXED BY SYSTEM DESIGNATOR UNLESS OTHERWISE NOTED.

Cad File Name : 302834\_R6

THIS IS A COMPUTER GENERATED DRAWING. DO NOT REVISE IT MANUALLY.

**Exelon**  
Nuclear

MARK: TEIKOSKIE, 06/17/15  
DATE: 6/17/15  
DRAWN BY: [Signature]  
CHECKED BY: [Signature]  
N/A

GLYCOL WATER  
FLOW DIAGRAM  
OPERATIONS SUPPORT FACILITY

3 302-003 COMPONENT & SYS ID INDEX

2 302-002 SYMBOLS INSTRUMENTATION

1 302-001 SYMBOLS FLOW DIAGRAM

N/A

NO. DWG. NO. TITLE

REFERENCES

RESPONSIBLE ENGINEER: [Signature] DATE: 6/18/15

INTERFACING CONCURRENCE:

DWG. NO. 302-834 SHEET REV. N/A 6

SCALE: NONE

3	302-003	COMPONENT & SYS ID INDEX
2	302-002	SYMBOLS INSTRUMENTATION
1	302-001	SYMBOLS FLOW DIAGRAM
N/A		