
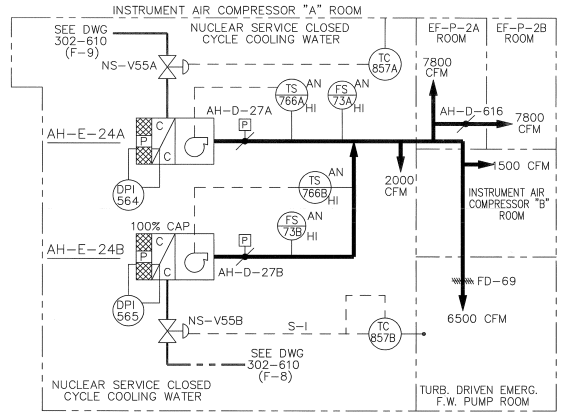
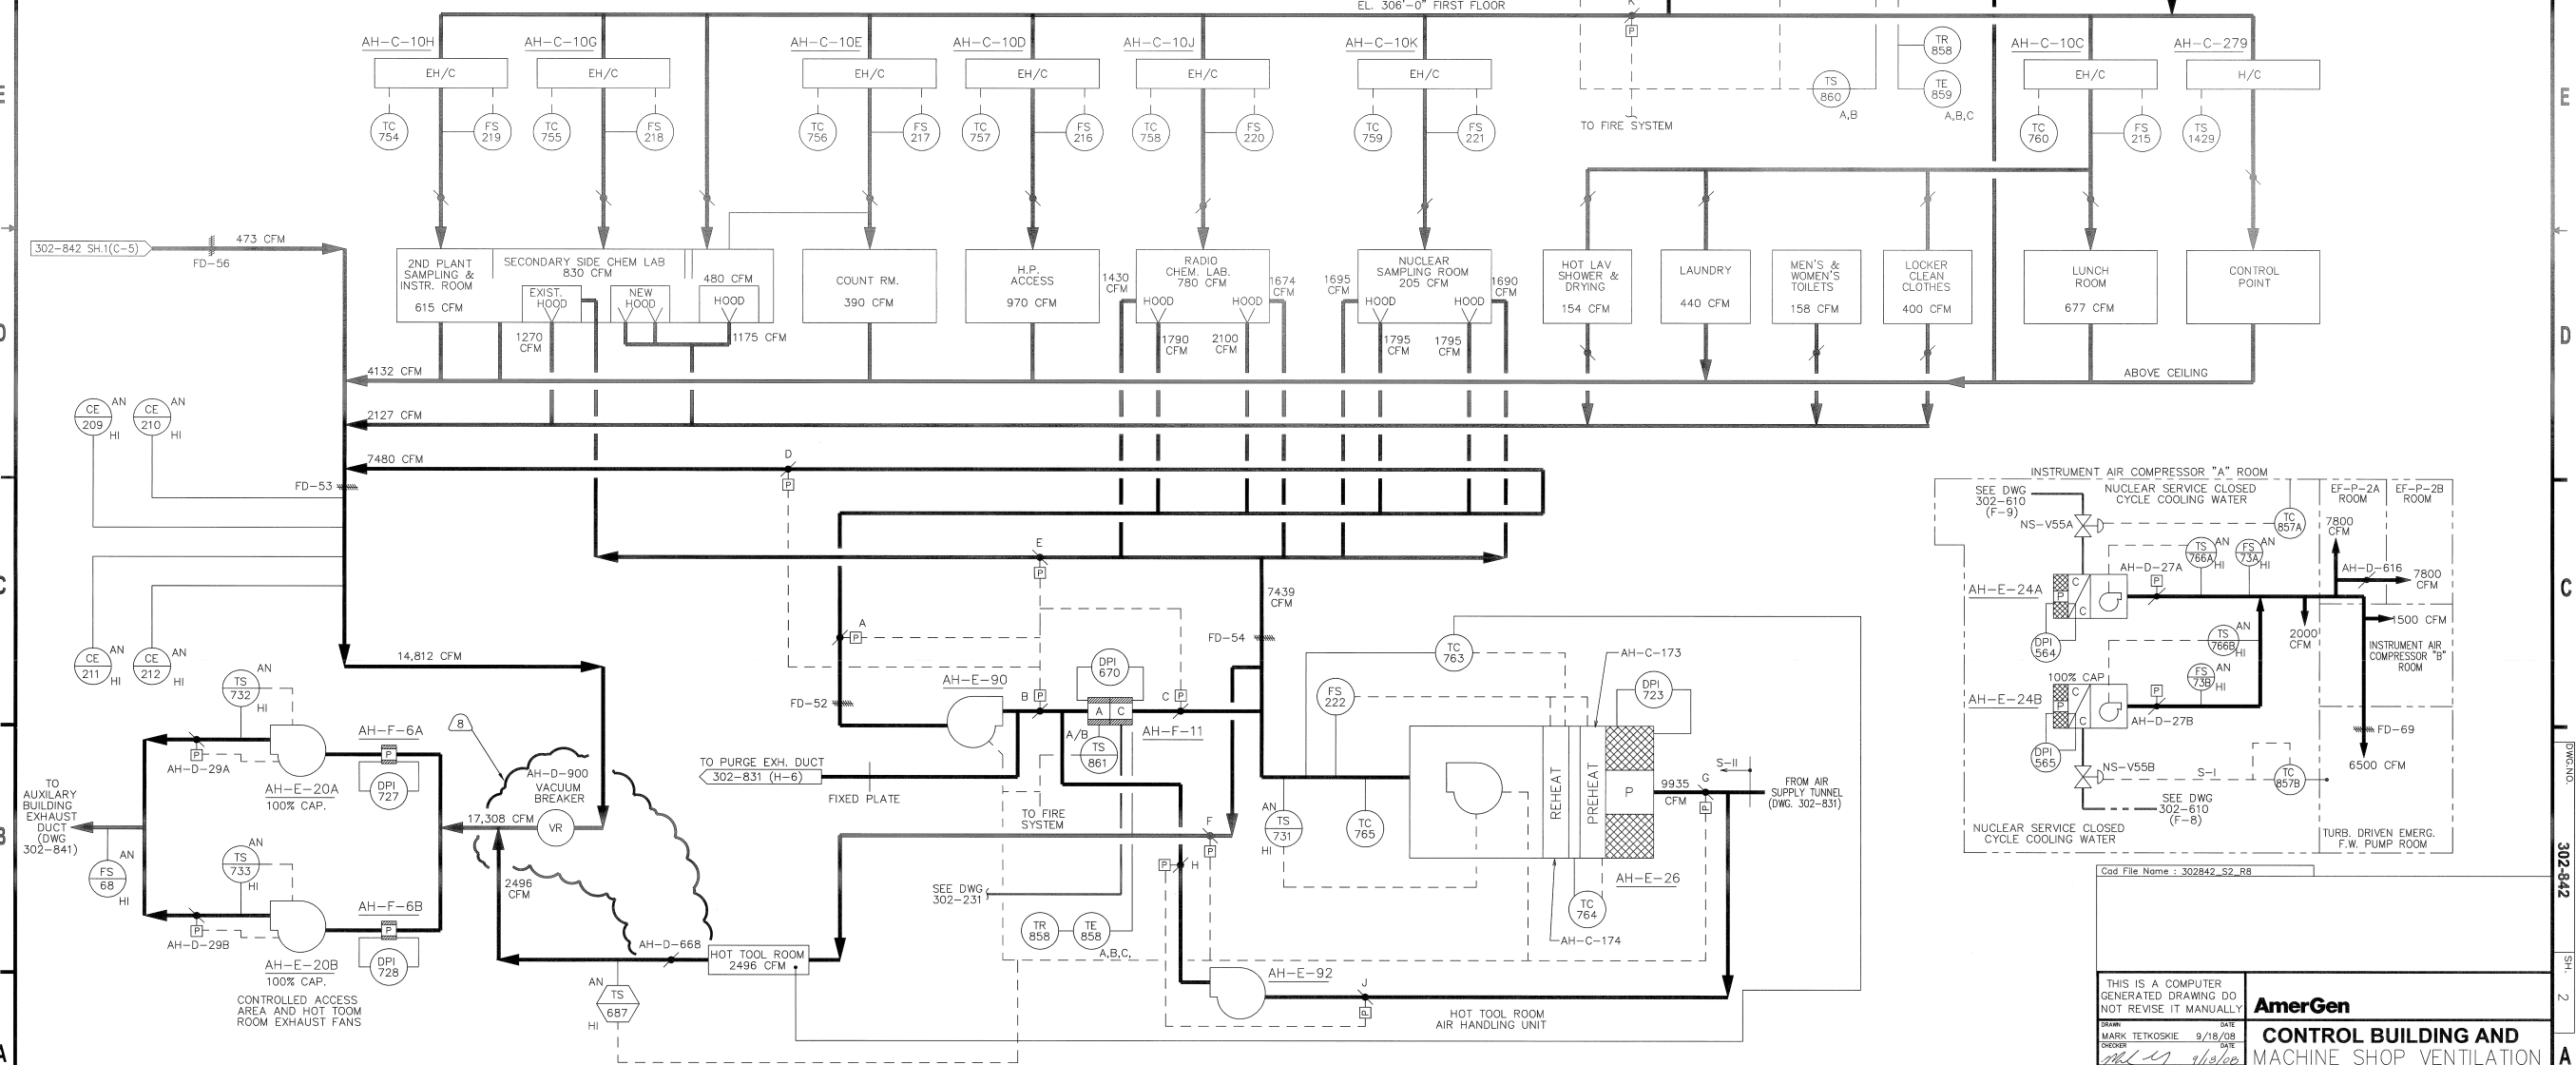


REV		ZONE	DESCRIPTION
8	B-7		REVISED TO INCORPORATE ECR-08-00685 REV 0

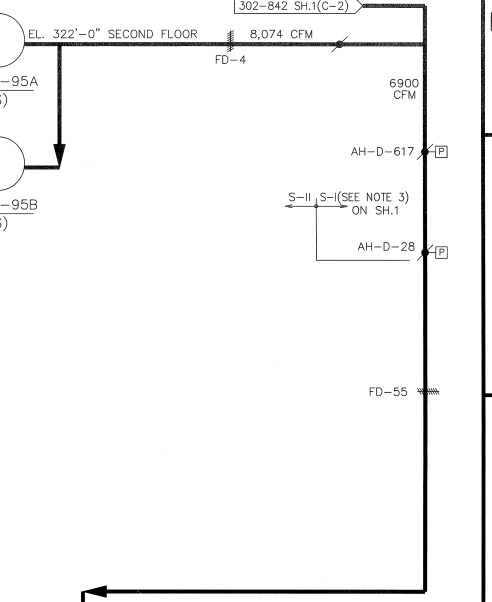

NOTES:
1. SEE SHEET 1 FOR GENERAL NOTES.

3	302-003	COMPONENT & SYS ID INDEX
2	302-002	SYMBOLS INSTRUMENTATION
1	302-001	SYMBOLS FLOW DIAGRAM
REFERENCES		

NO.	DWG. NO.	TITLE
3	302-003	COMPONENT & SYS ID INDEX
2	302-002	SYMBOLS INSTRUMENTATION
1	302-001	SYMBOLS FLOW DIAGRAM

NO.	DWG. NO.	TITLE
3	302-003	COMPONENT & SYS ID INDEX
2	302-002	SYMBOLS INSTRUMENTATION
1	302-001	SYMBOLS FLOW DIAGRAM

Cad File Name : 302842_52_R8

THIS IS A COMPUTER GENERATED DRAWING DO NOT REVISE IT MANUALLY

SW: MARK TETKOSKIE DATE: 9/18/08
DWR: [Signature] DATE: 9/19/08
DESIGN MANAGER: [Signature] DATE: 9/19/08
OWNER: [Signature] DATE: 9/19/08
ENGINEERING MANAGER: [Signature] DATE: 9/19/08
INTERFACING CONCURRENCE: [Signature]

AmerGen

CONTROL BUILDING AND MACHINE SHOP VENTILATION FLOW DIAGRAM

TMI-1

DWG. NO. 302-842
SCALE: NONE
SHEET NO. 2

REV. 8