


REVISIONS		
REV	ZONE	DESCRIPTION
21	C-3	ADMINISTRATIVE REVISION TO CORRECT VALVE TYPE (IR 2533490)

NOTES

1. VALVE POSITIONS SHOWN FOR REFERENCE ONLY. ACTUAL POSITIONS CONTROLLED BY PROCEDURES.
2. ALL INSTRUMENT TAG NUMBERS ARE PREFIXED BY SYSTEM DESIGNATOR UNLESS OTHERWISE NOTED.
3. SET POINT VALUES FOR RELIEF VALVES TO BE FOUND IN THE APPLICABLE ENGINEERING SET POINT DATA BASE.

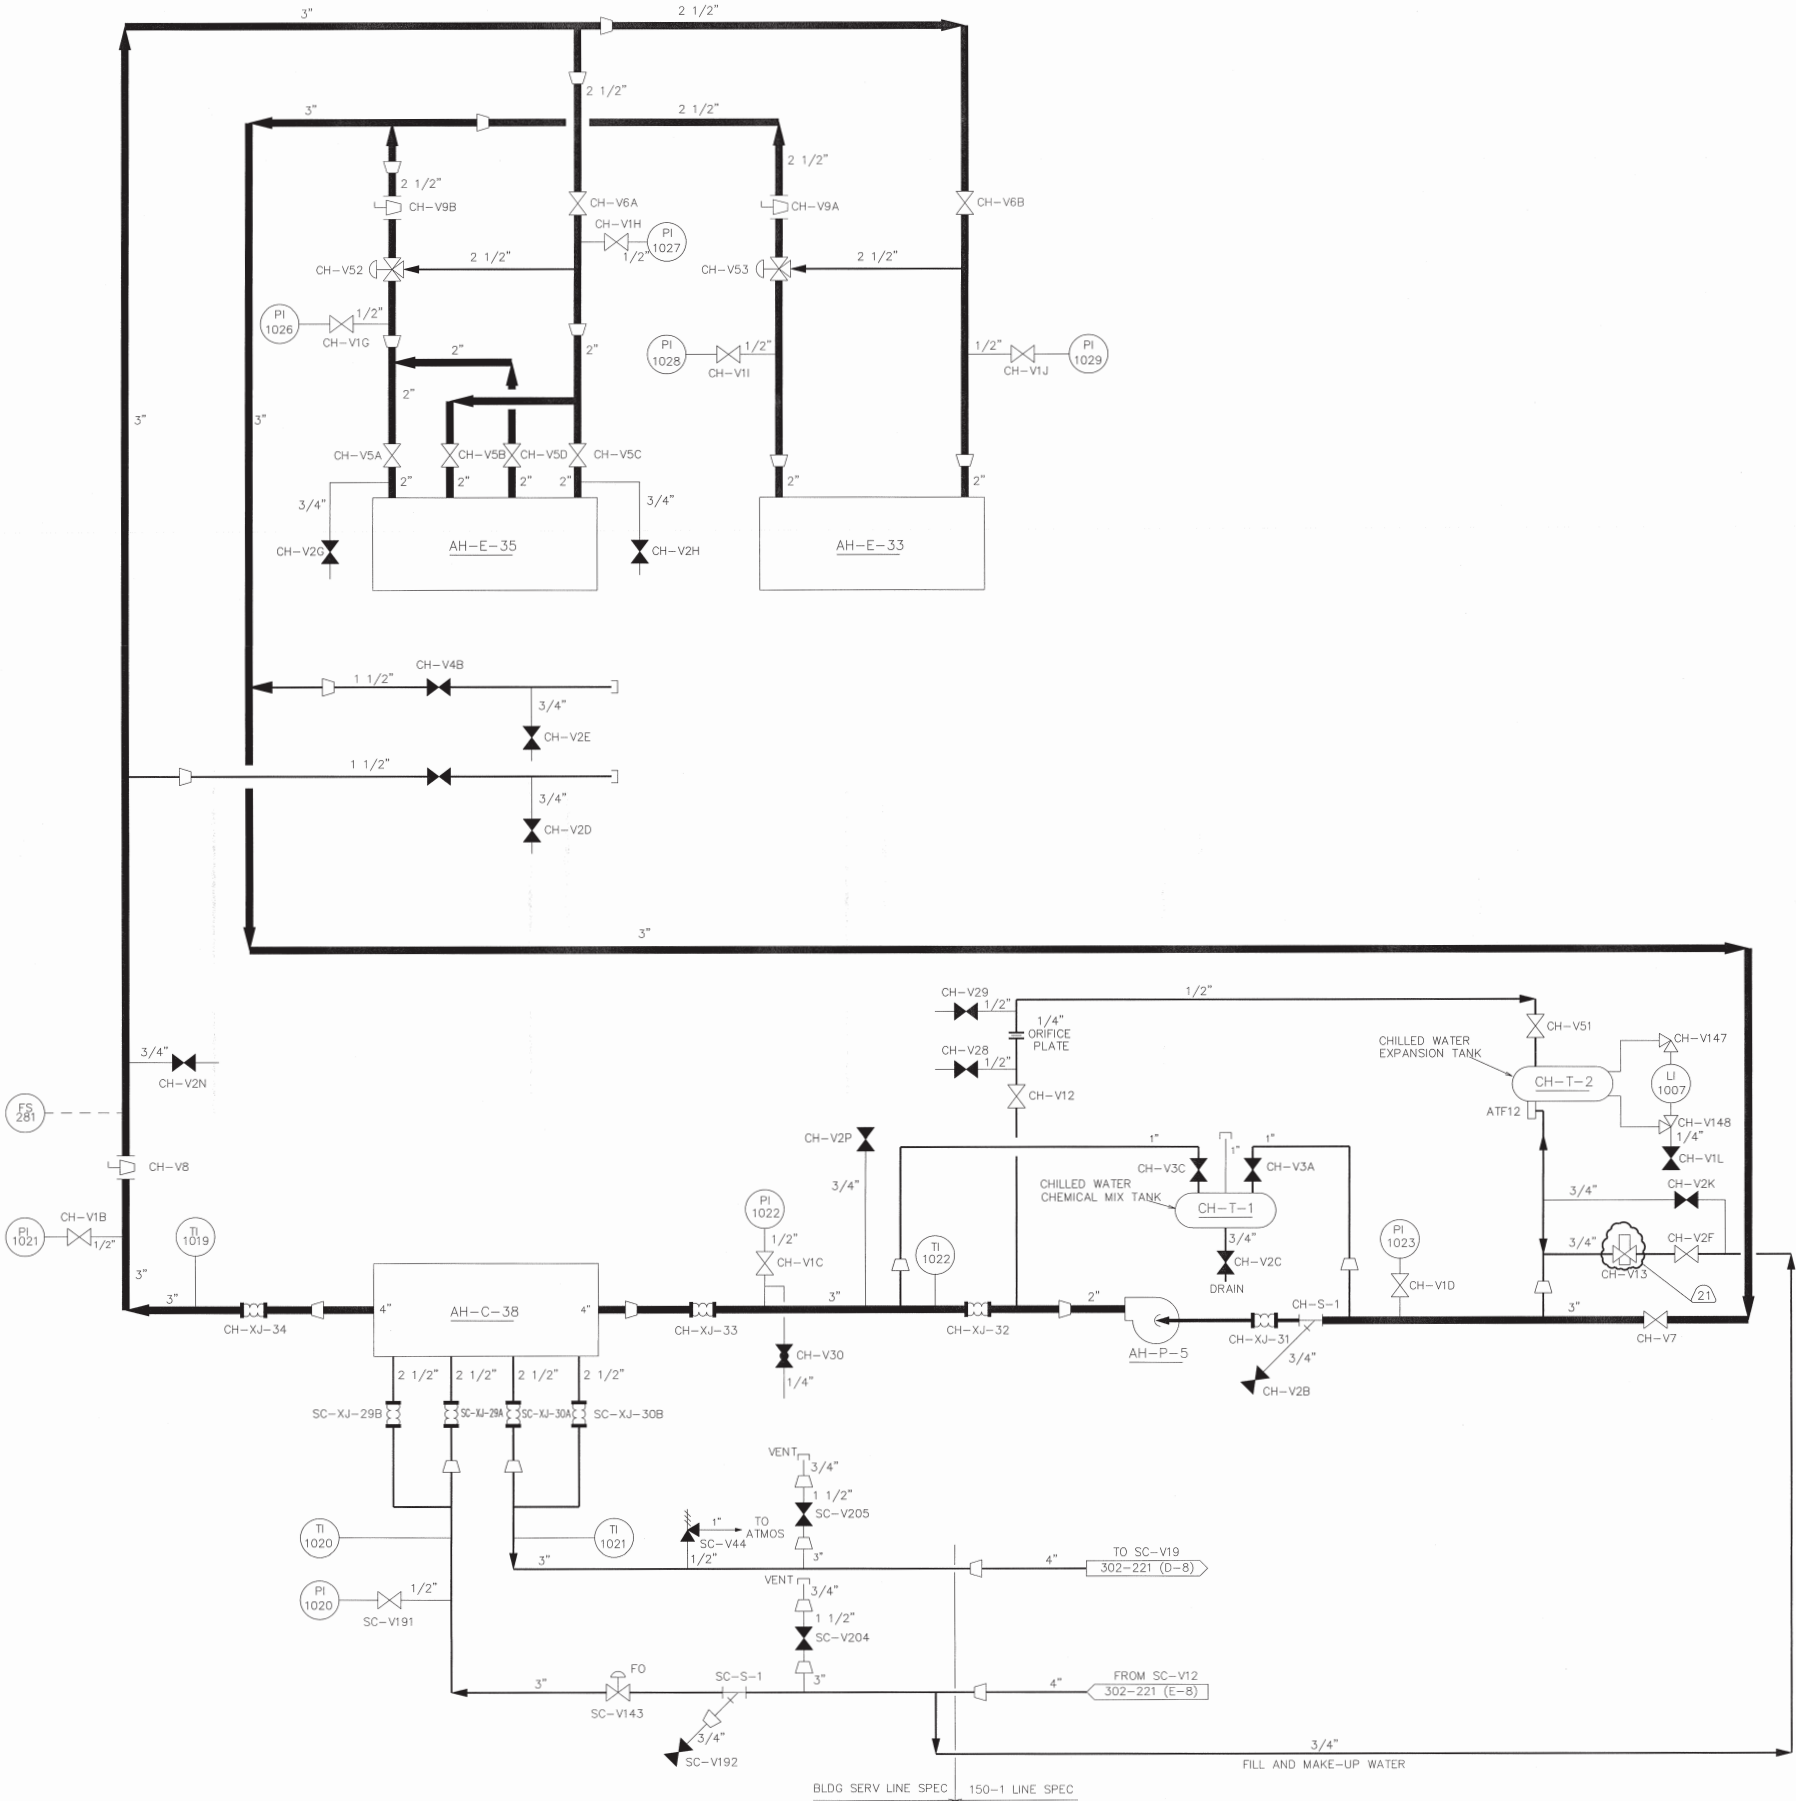

Cod File Name : 302846_R21	
THIS IS A COMPUTER GENERATED DRAWING DO NOT REVISE IT MANUALLY	
DRAWN MARK EVERLY 01/06/16 DATE CHECKED 2-16-16 DATE DESIGNED N/A DATE INTERFACING CONFORMANCE 	AmerGen CHILLED WATER SERVICE BUILDING FLOW DIAGRAM DWG. NO. 302-846 SCALE: NONE SH. N/A REV. 21

NO.	DWG. NO.	TITLE	REFERENCES
3	302-003	COMPONENT & SYS ID INDEX	
2	302-002	SYMBOLS INSTRUMENTATION	
1	302-001	SYMBOLS FLOW DIAGRAM	

DWG. NO. 302-846

SH. N/A

REV. 21